


SCALE:
1" = 20' Horizontal
1" = 5' Vertical

Note:
See Water Meter
Table For Service
Locations.

Note:
8" Waterline to be Installed with
Trenchless methods from WL
Sta 44+11.65 to Sta 45+59.20.

Benchmark

BM#4 - "□" Top of Curb N. Side Gilbert, E. End Return, E. Side of Alley, W. of Hydraulic
Elev. 1291.14' NAVD 88

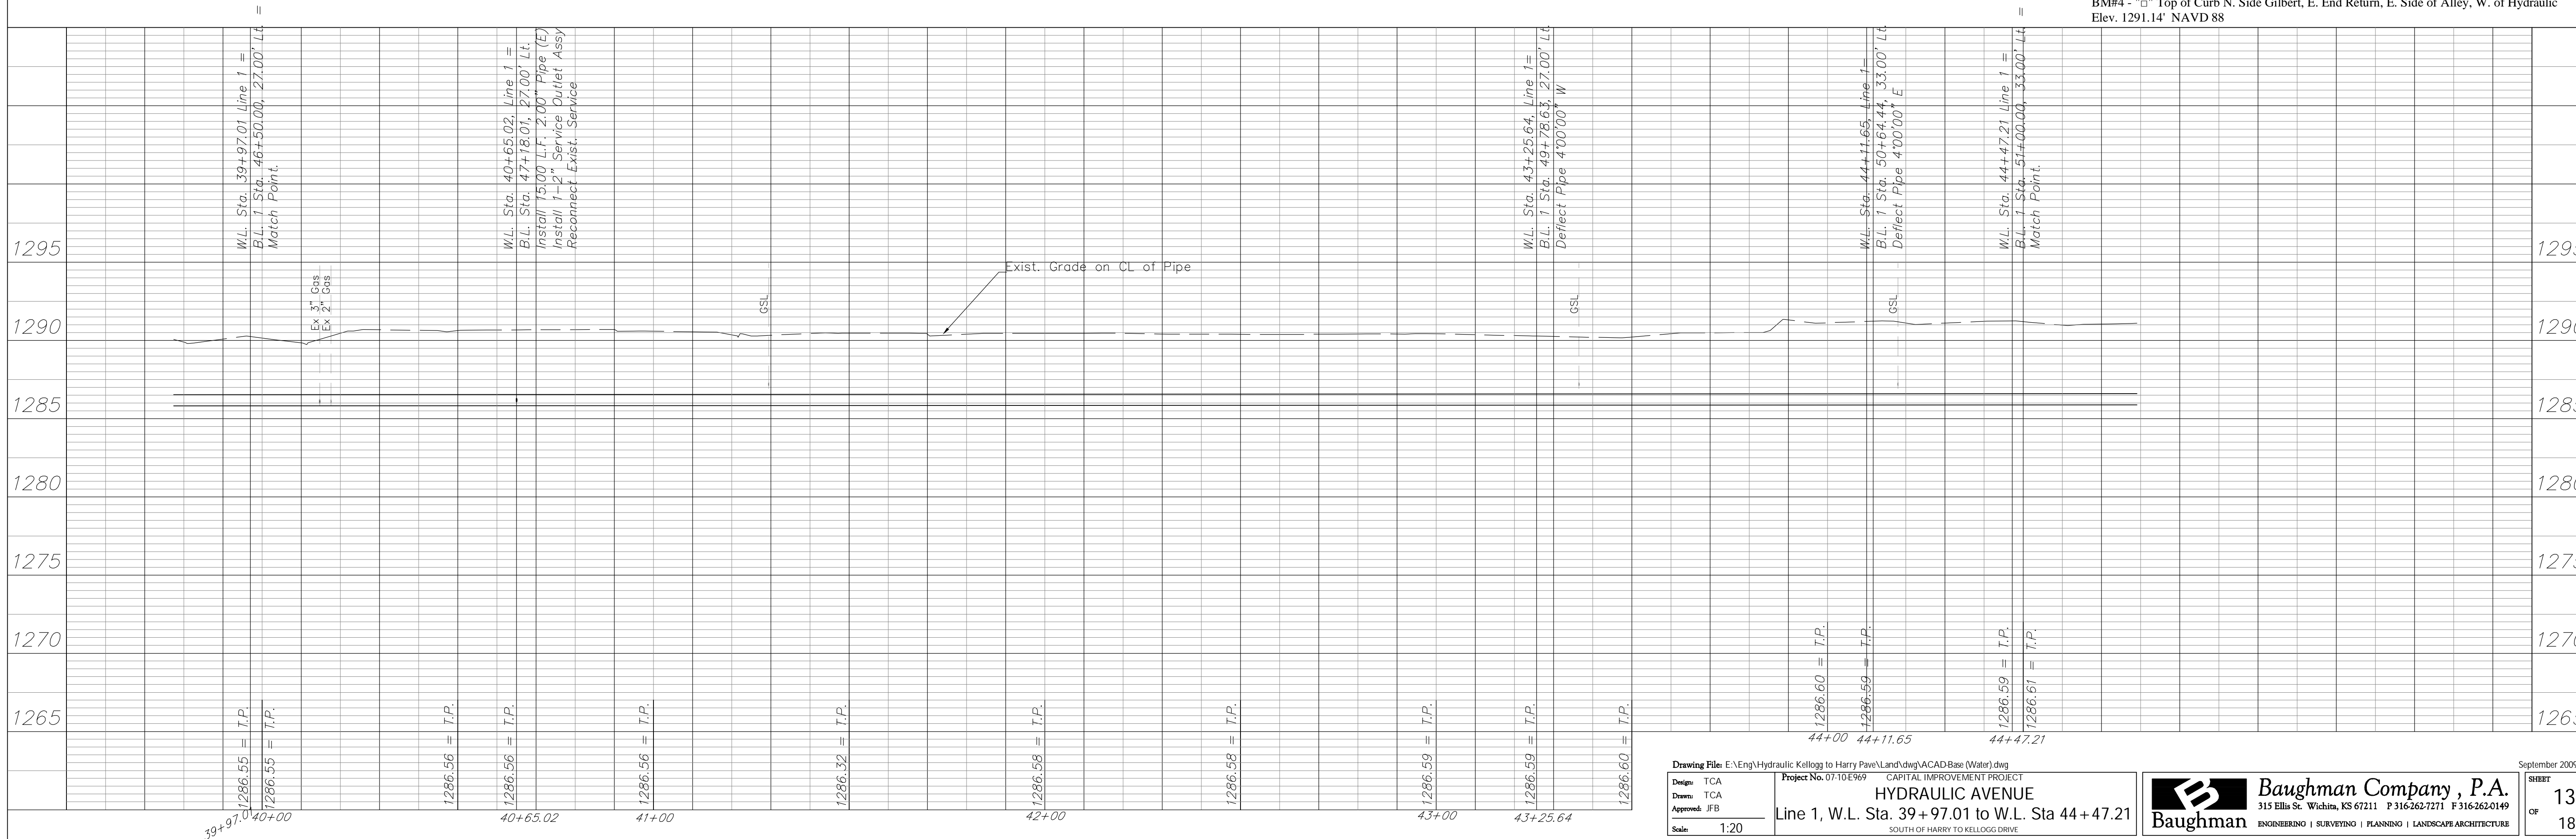

Design: TCA Drawn: TCA Approved: JFB Scale: 1:20	Project No: 0710E909 CAPITAL IMPROVEMENT PROJECT HYDRAULIC AVENUE Line 1, W.L. Sta. 39+97.01 to W.L. Sta 44+47.21 SOUTH OF HARRY TO KELLOGG DRIVE	Baughman Company, P.A. 315 Ellis St. Wichita, KS 67211 P 316-262-7271 F 316-262-0149 ENGINEERING SURVEYING PLANNING LANDSCAPE ARCHITECTURE	September 2009 SHEET 13 OF 18
---	--	---	---