


0 10 20
 SCALE:
 1" = 20' Horizontal
 1" = 5' Vertical
 Note:
 See Water Meter Table For Service Locations.

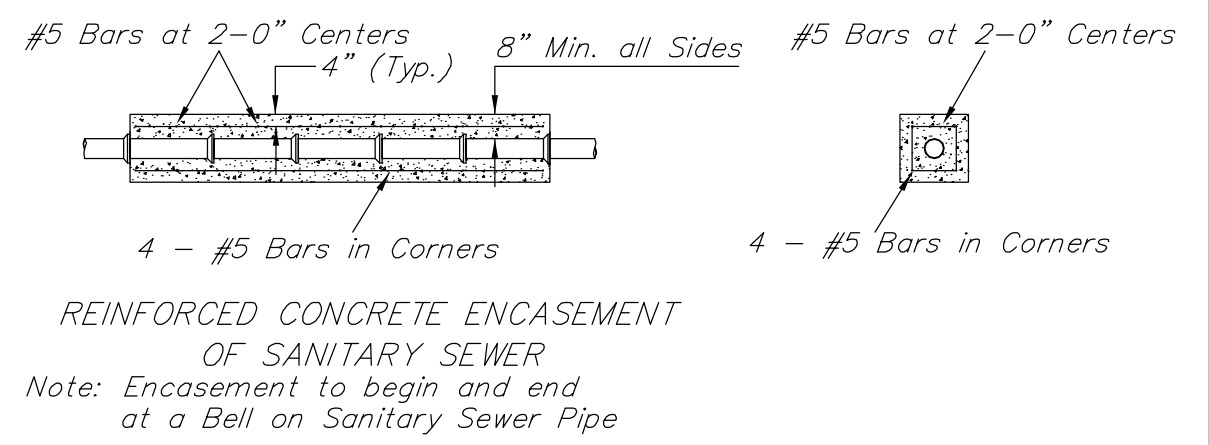

Note:
 8" Waterline to be installed with trenchless methods from WL Sta 46+33.75 to Sta 51+00.00.

Benchmark

BM#3 - "0" Top of Curb N. Side of Indianapolis, E. End Return, E. Side Alley, W. of Hydraulic. Elev. 1290.92' NAVD 88

