
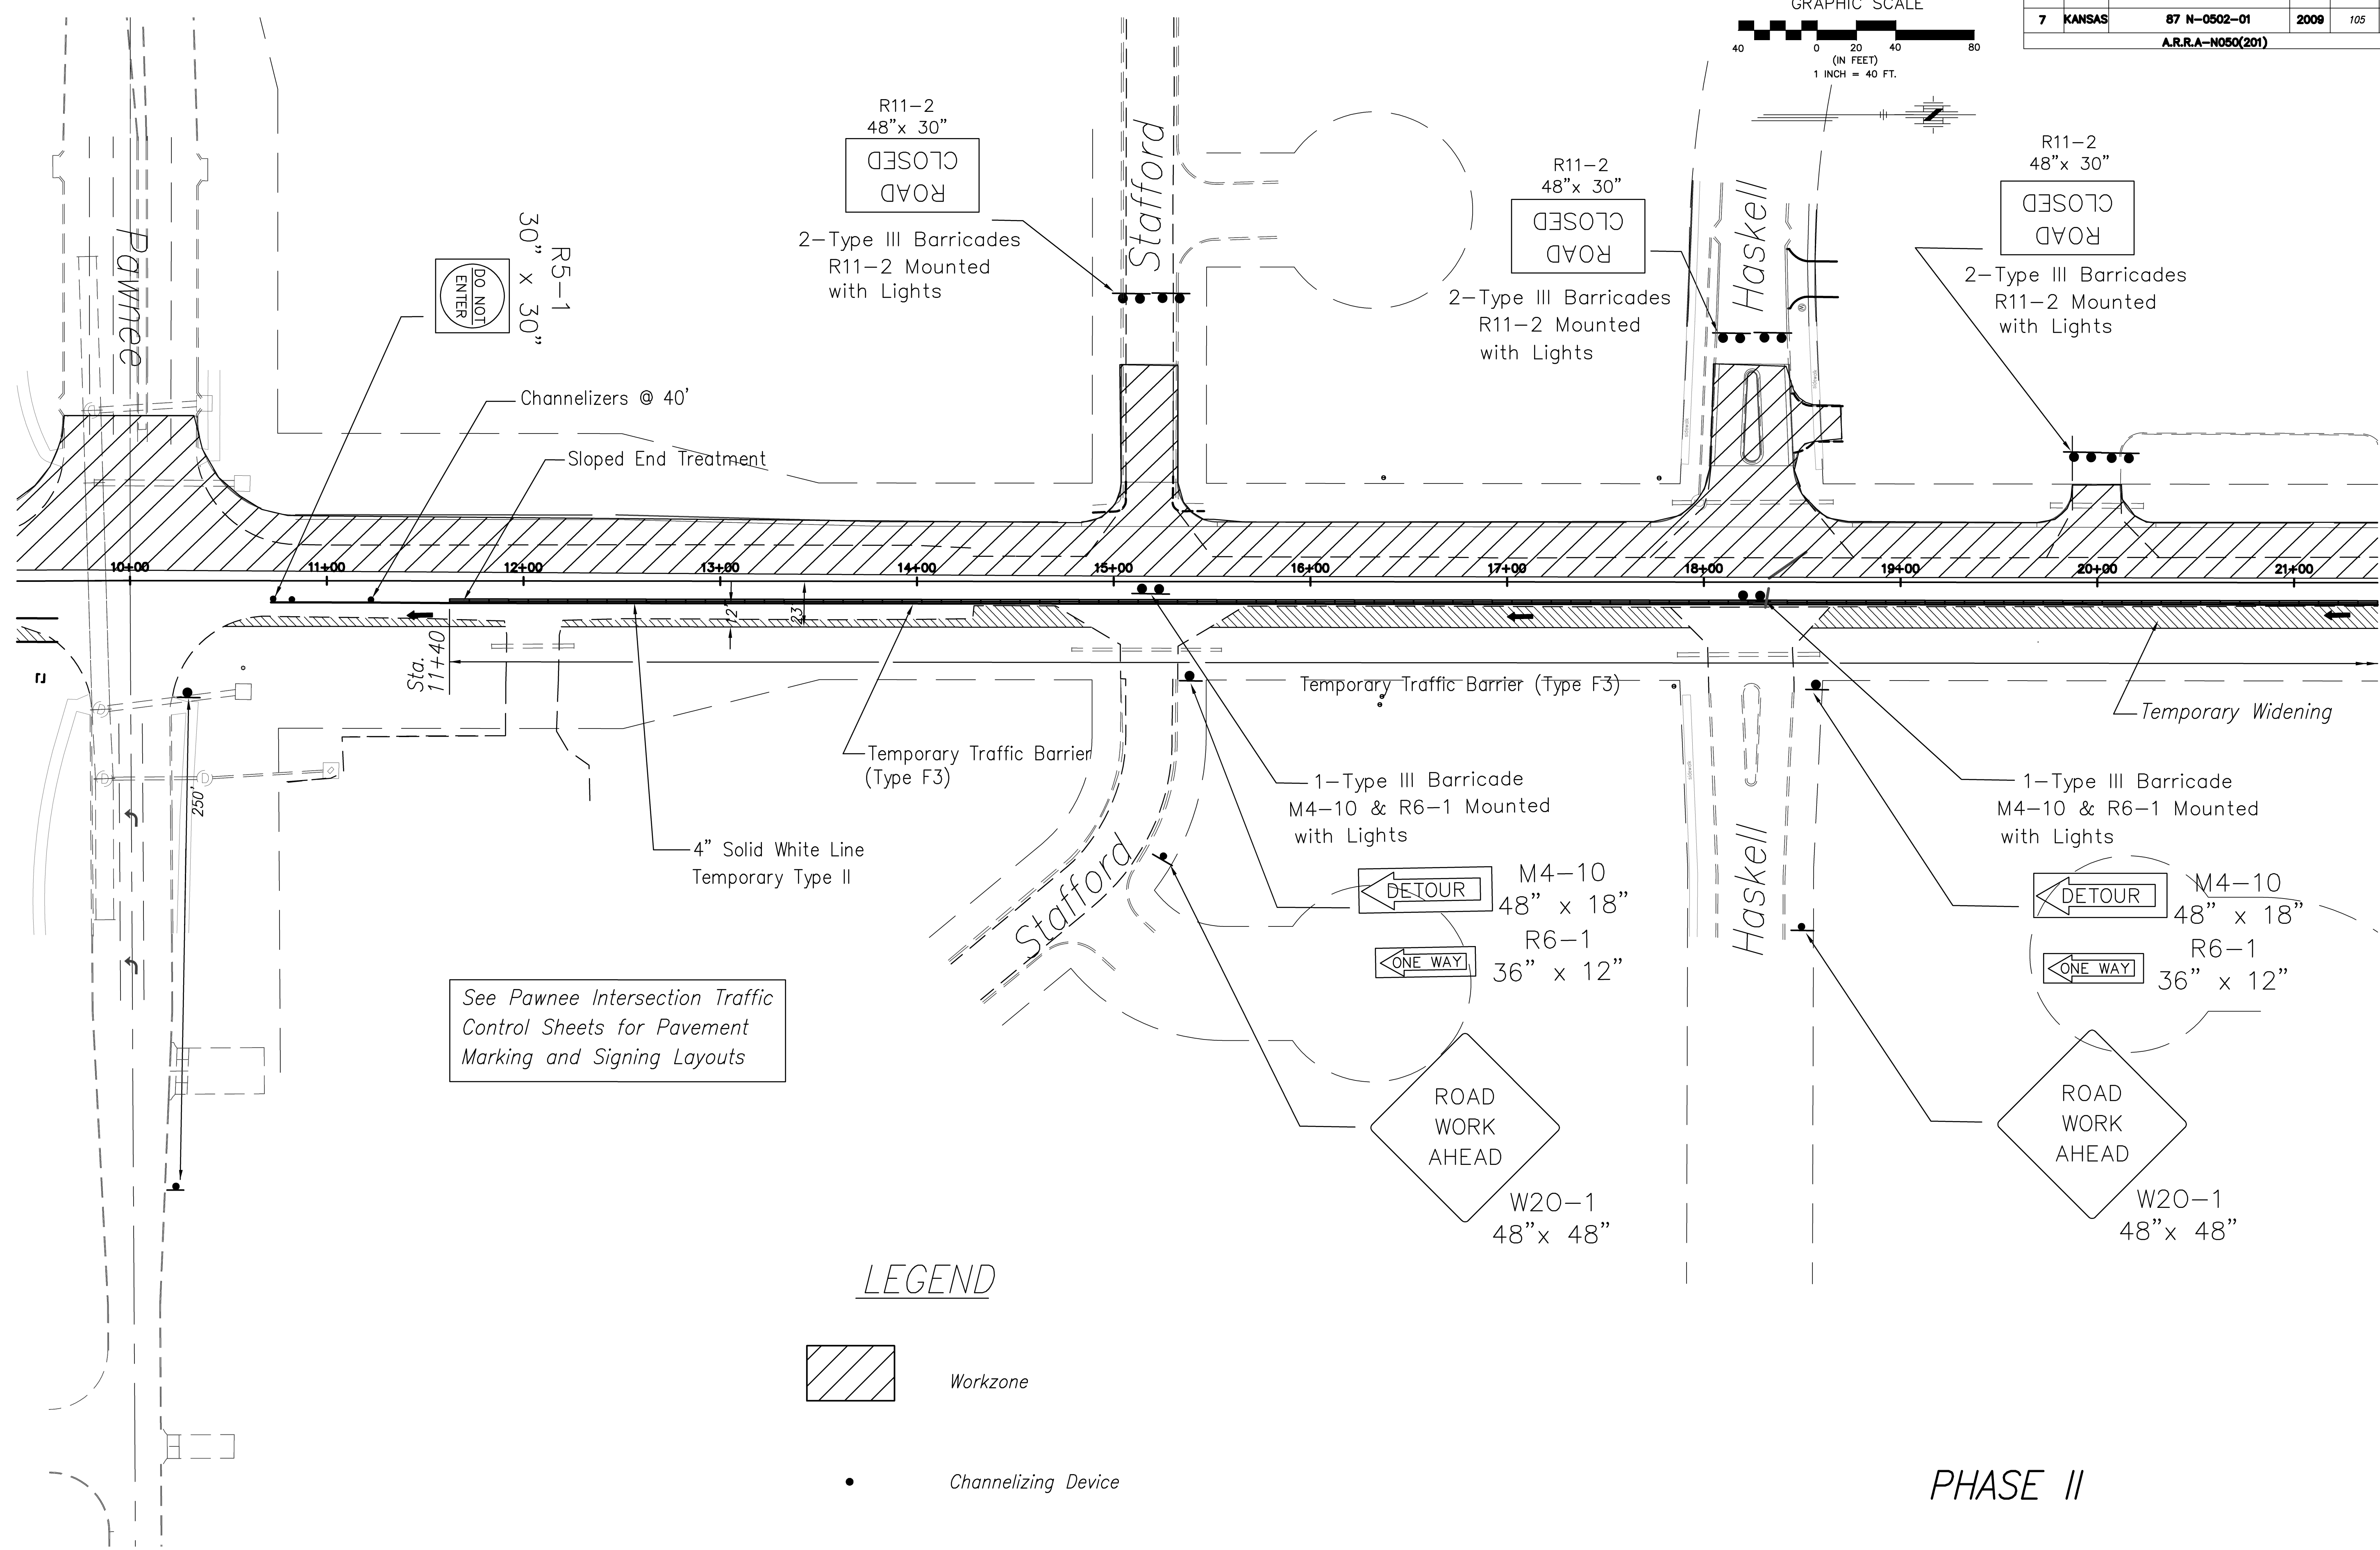


FHWA REG. NO.	STATE	PROJECT NO.:	YEAR	SHEET NUMBER	TOTAL SHEETS
7	KANSAS	87 N-0502-01	2009	105	226
A.R.R.A-N050(201)					

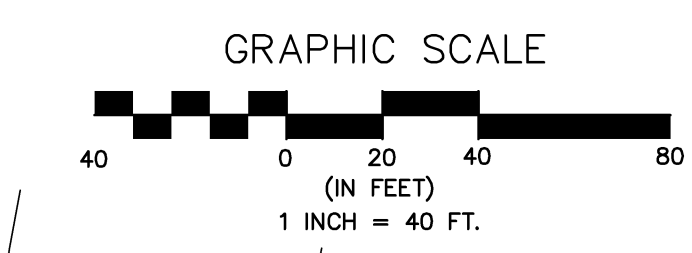

See Pawnee Intersection Traffic Control Sheets for Pavement Marking and Signing Layouts

LEGEND


- Workzone
- Channelizing Device

PHASE II

No.	Date	By	Approved	Revision

MAIZE ROAD
WEST KELLOGG AVE. TO PAWNEE AVE.
CITY OF WICHITA, KANSAS
PHASE II - TRAFFIC CONTROL

POE & ASSOCIATES, INC.
CONSULTING ENGINEERS
5940 E. Central, Suite 200 • Wichita, KS 67208-4242
Phone 316/685-4114 • FAX 316/685-4444

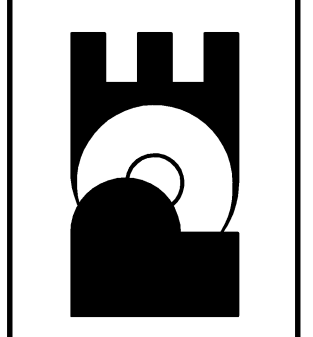

FINAL
Engineer: M. THOMPSON
Designer: P. FERGUSON
KDOT Job No.: 87 N-0502-01 Poe Job No.: 1935
Date: SEPT 2009