


FHWA REG. NO.	STATE	PROJECT NO.:	YEAR	SHEET NUMBER	TOTAL SHEETS
7	KANSAS	87 N-0502-01	2009	149	226
A.R.R.A-N05(201)					

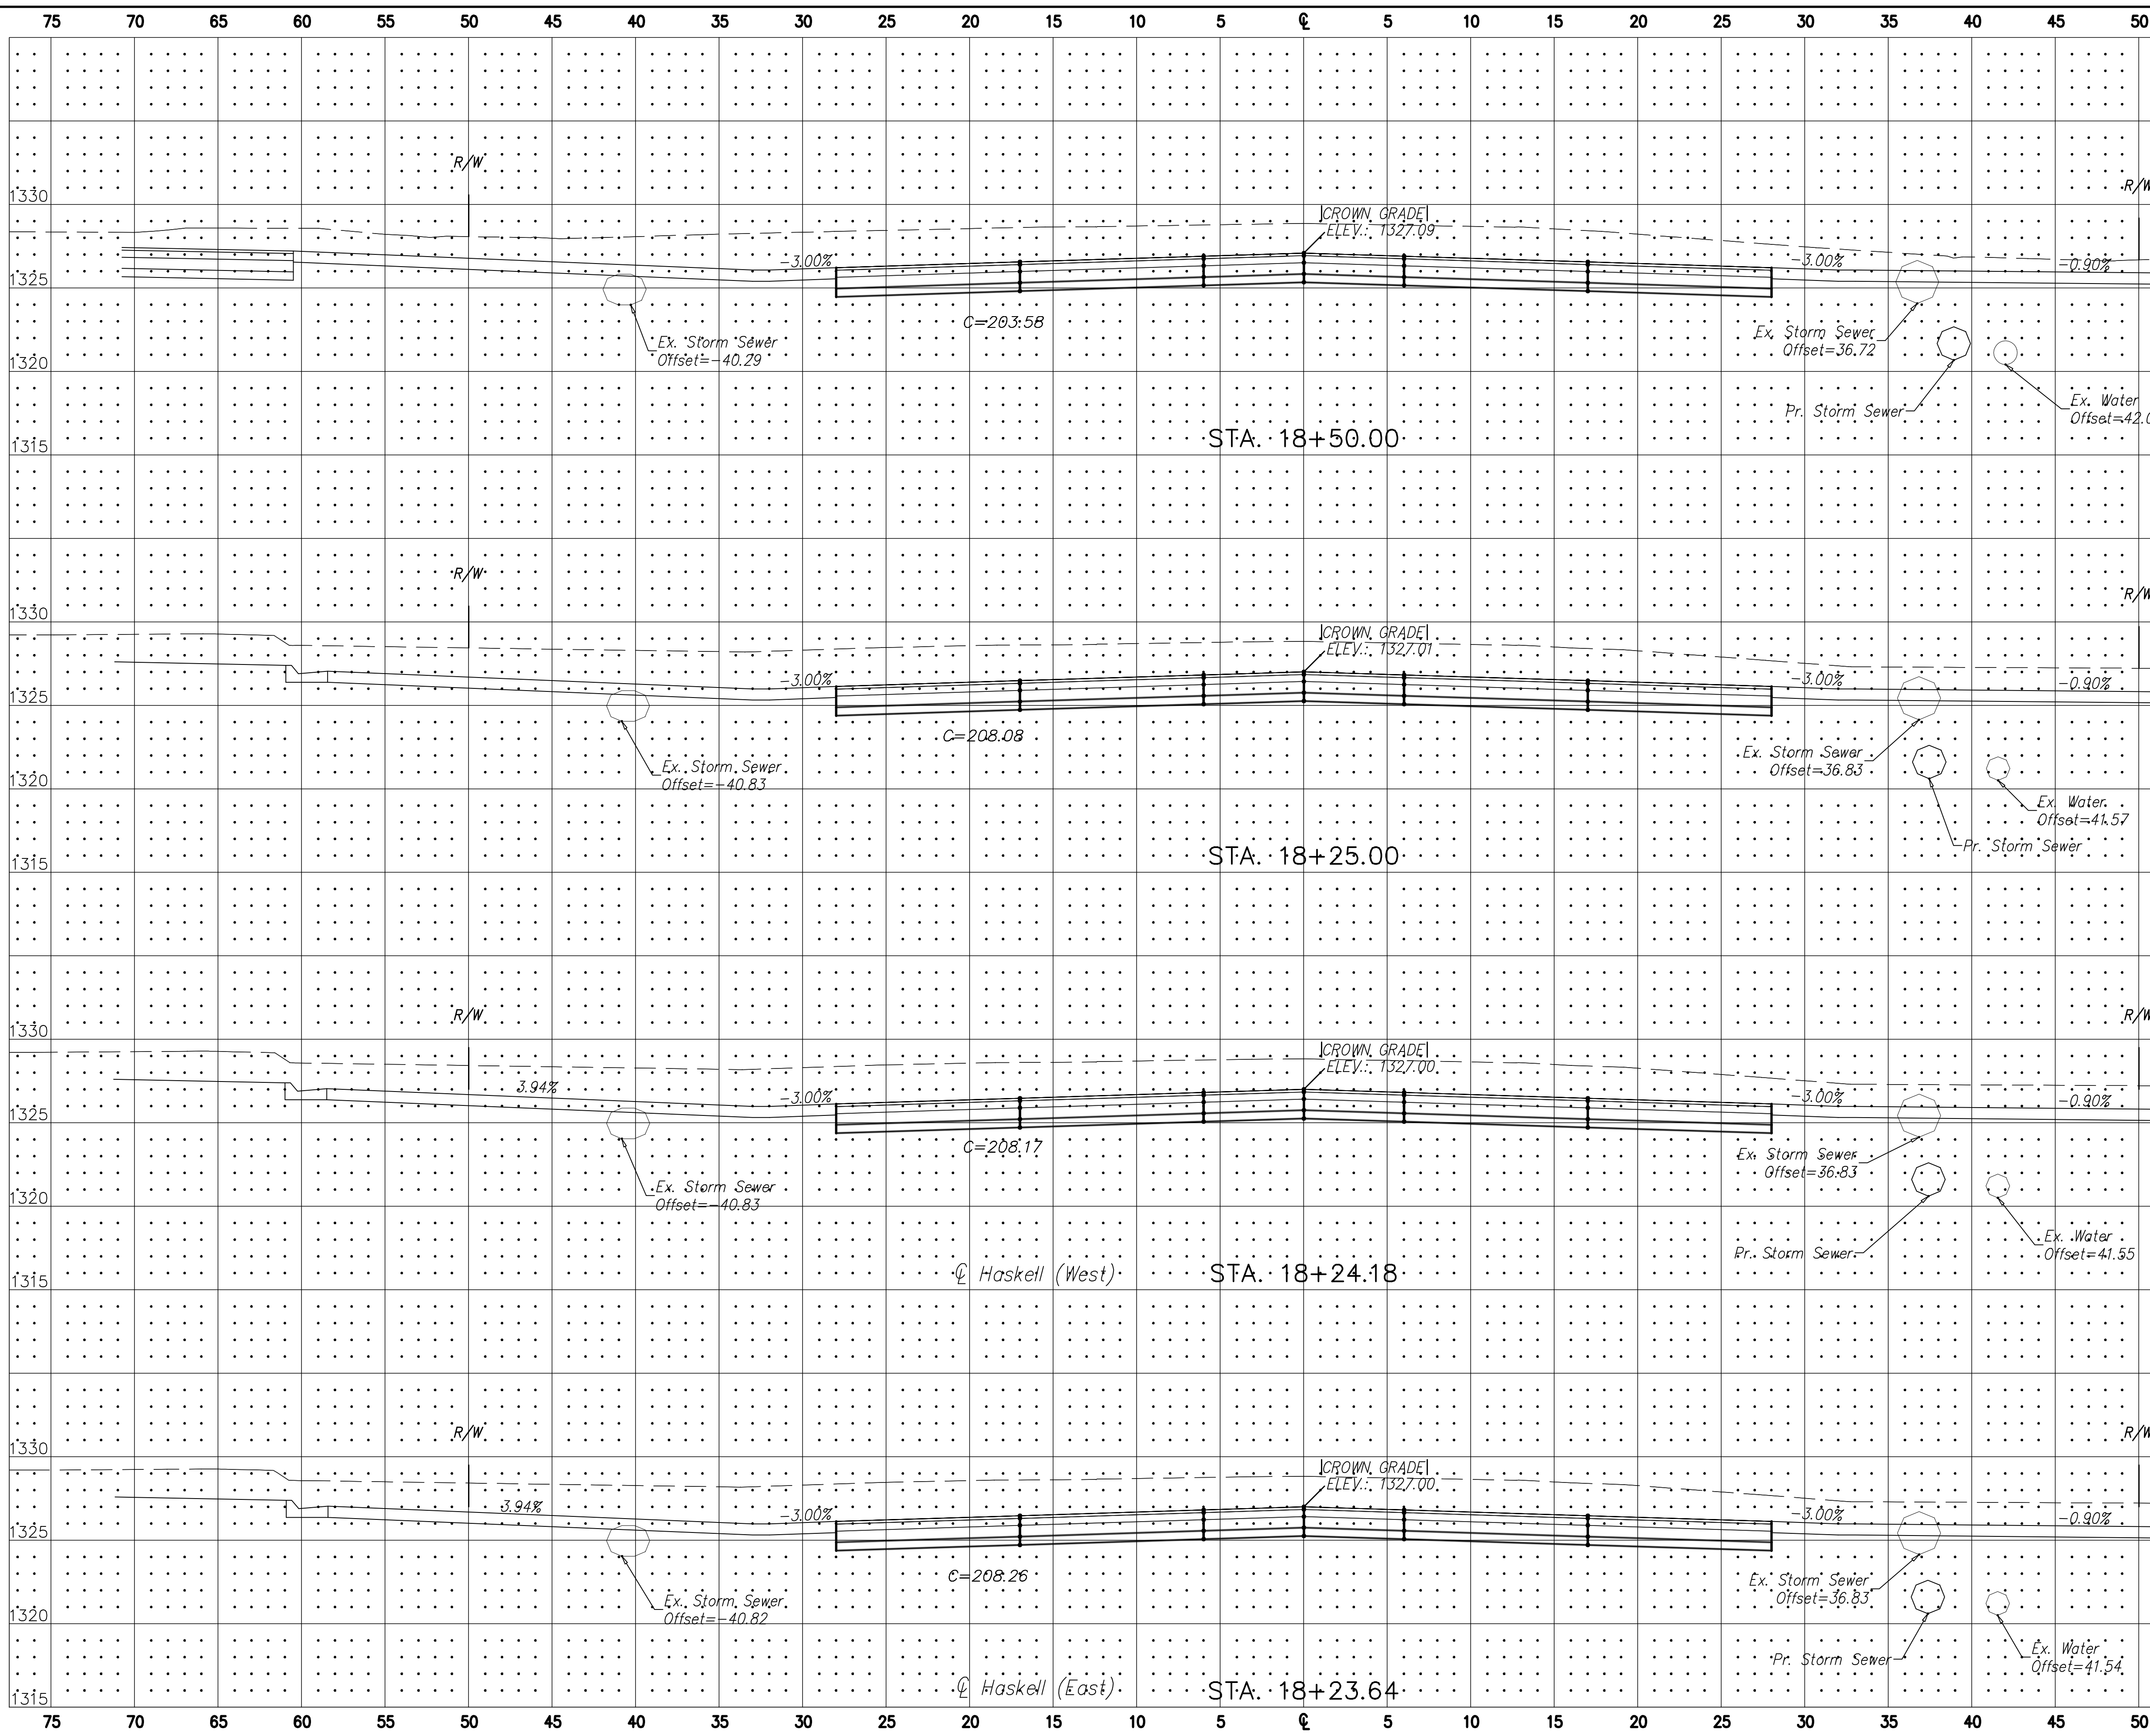

No.	Date	By	Approved	Revision	MAIZE ROAD WEST KELLOGG AVE. TO PAWNEE AVE. CITY OF WICHITA, KANSAS

POE & ASSOCIATES, INC. CONSULTING ENGINEERS <small>5940 E. Central, Suite 200 • Wichita, KS 67208-0242 Phone 316/665-4714 • FAX 316/665-4444</small>	
--	--

Engineer: P. FERGUSON Designer: K. WARREN KDOT Job No.: 87 N-0502-01 Poe Job No.: 1935 Date: AUG 2008	Sheet 149 of 226
---	---------------------