



FHWA REG. NO.	STATE	PROJECT NO.:	YEAR	SHEET NUMBER	TOTAL SHEETS
7	KANSAS	87 N-0502-01	2009	28	226

A.R.R.-N050(201)

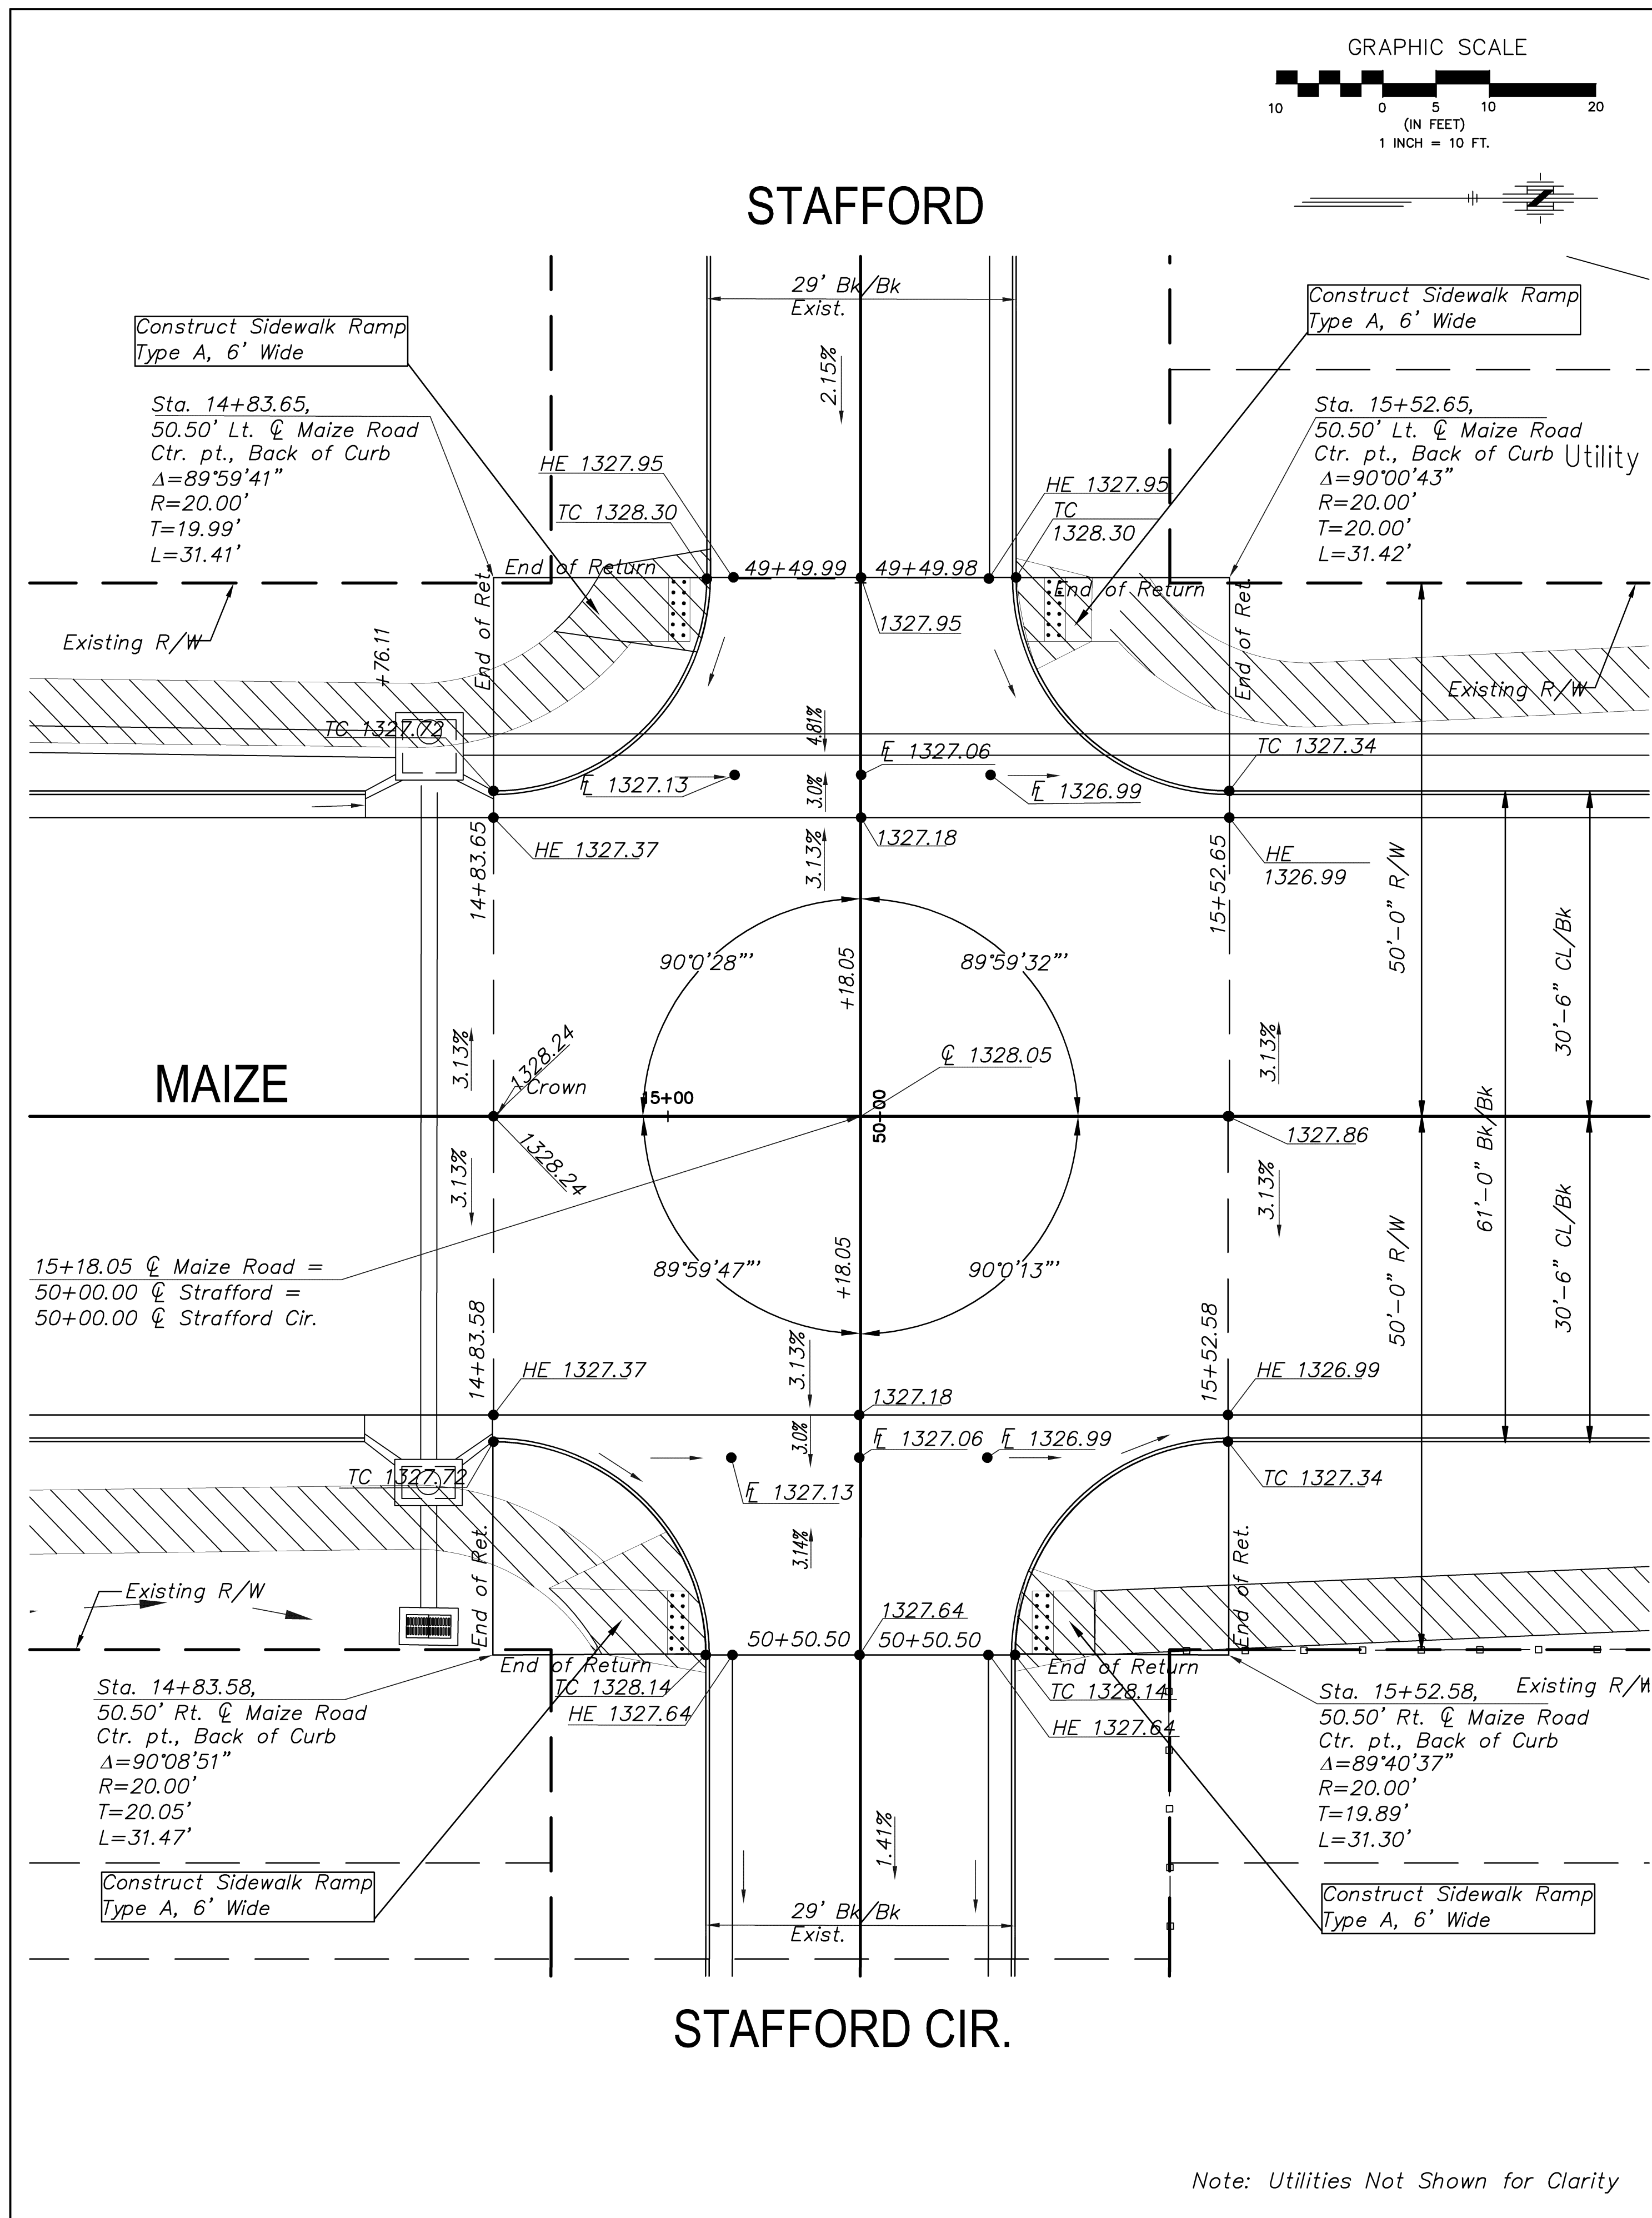

Note: Utilities Not Shown for Clarity

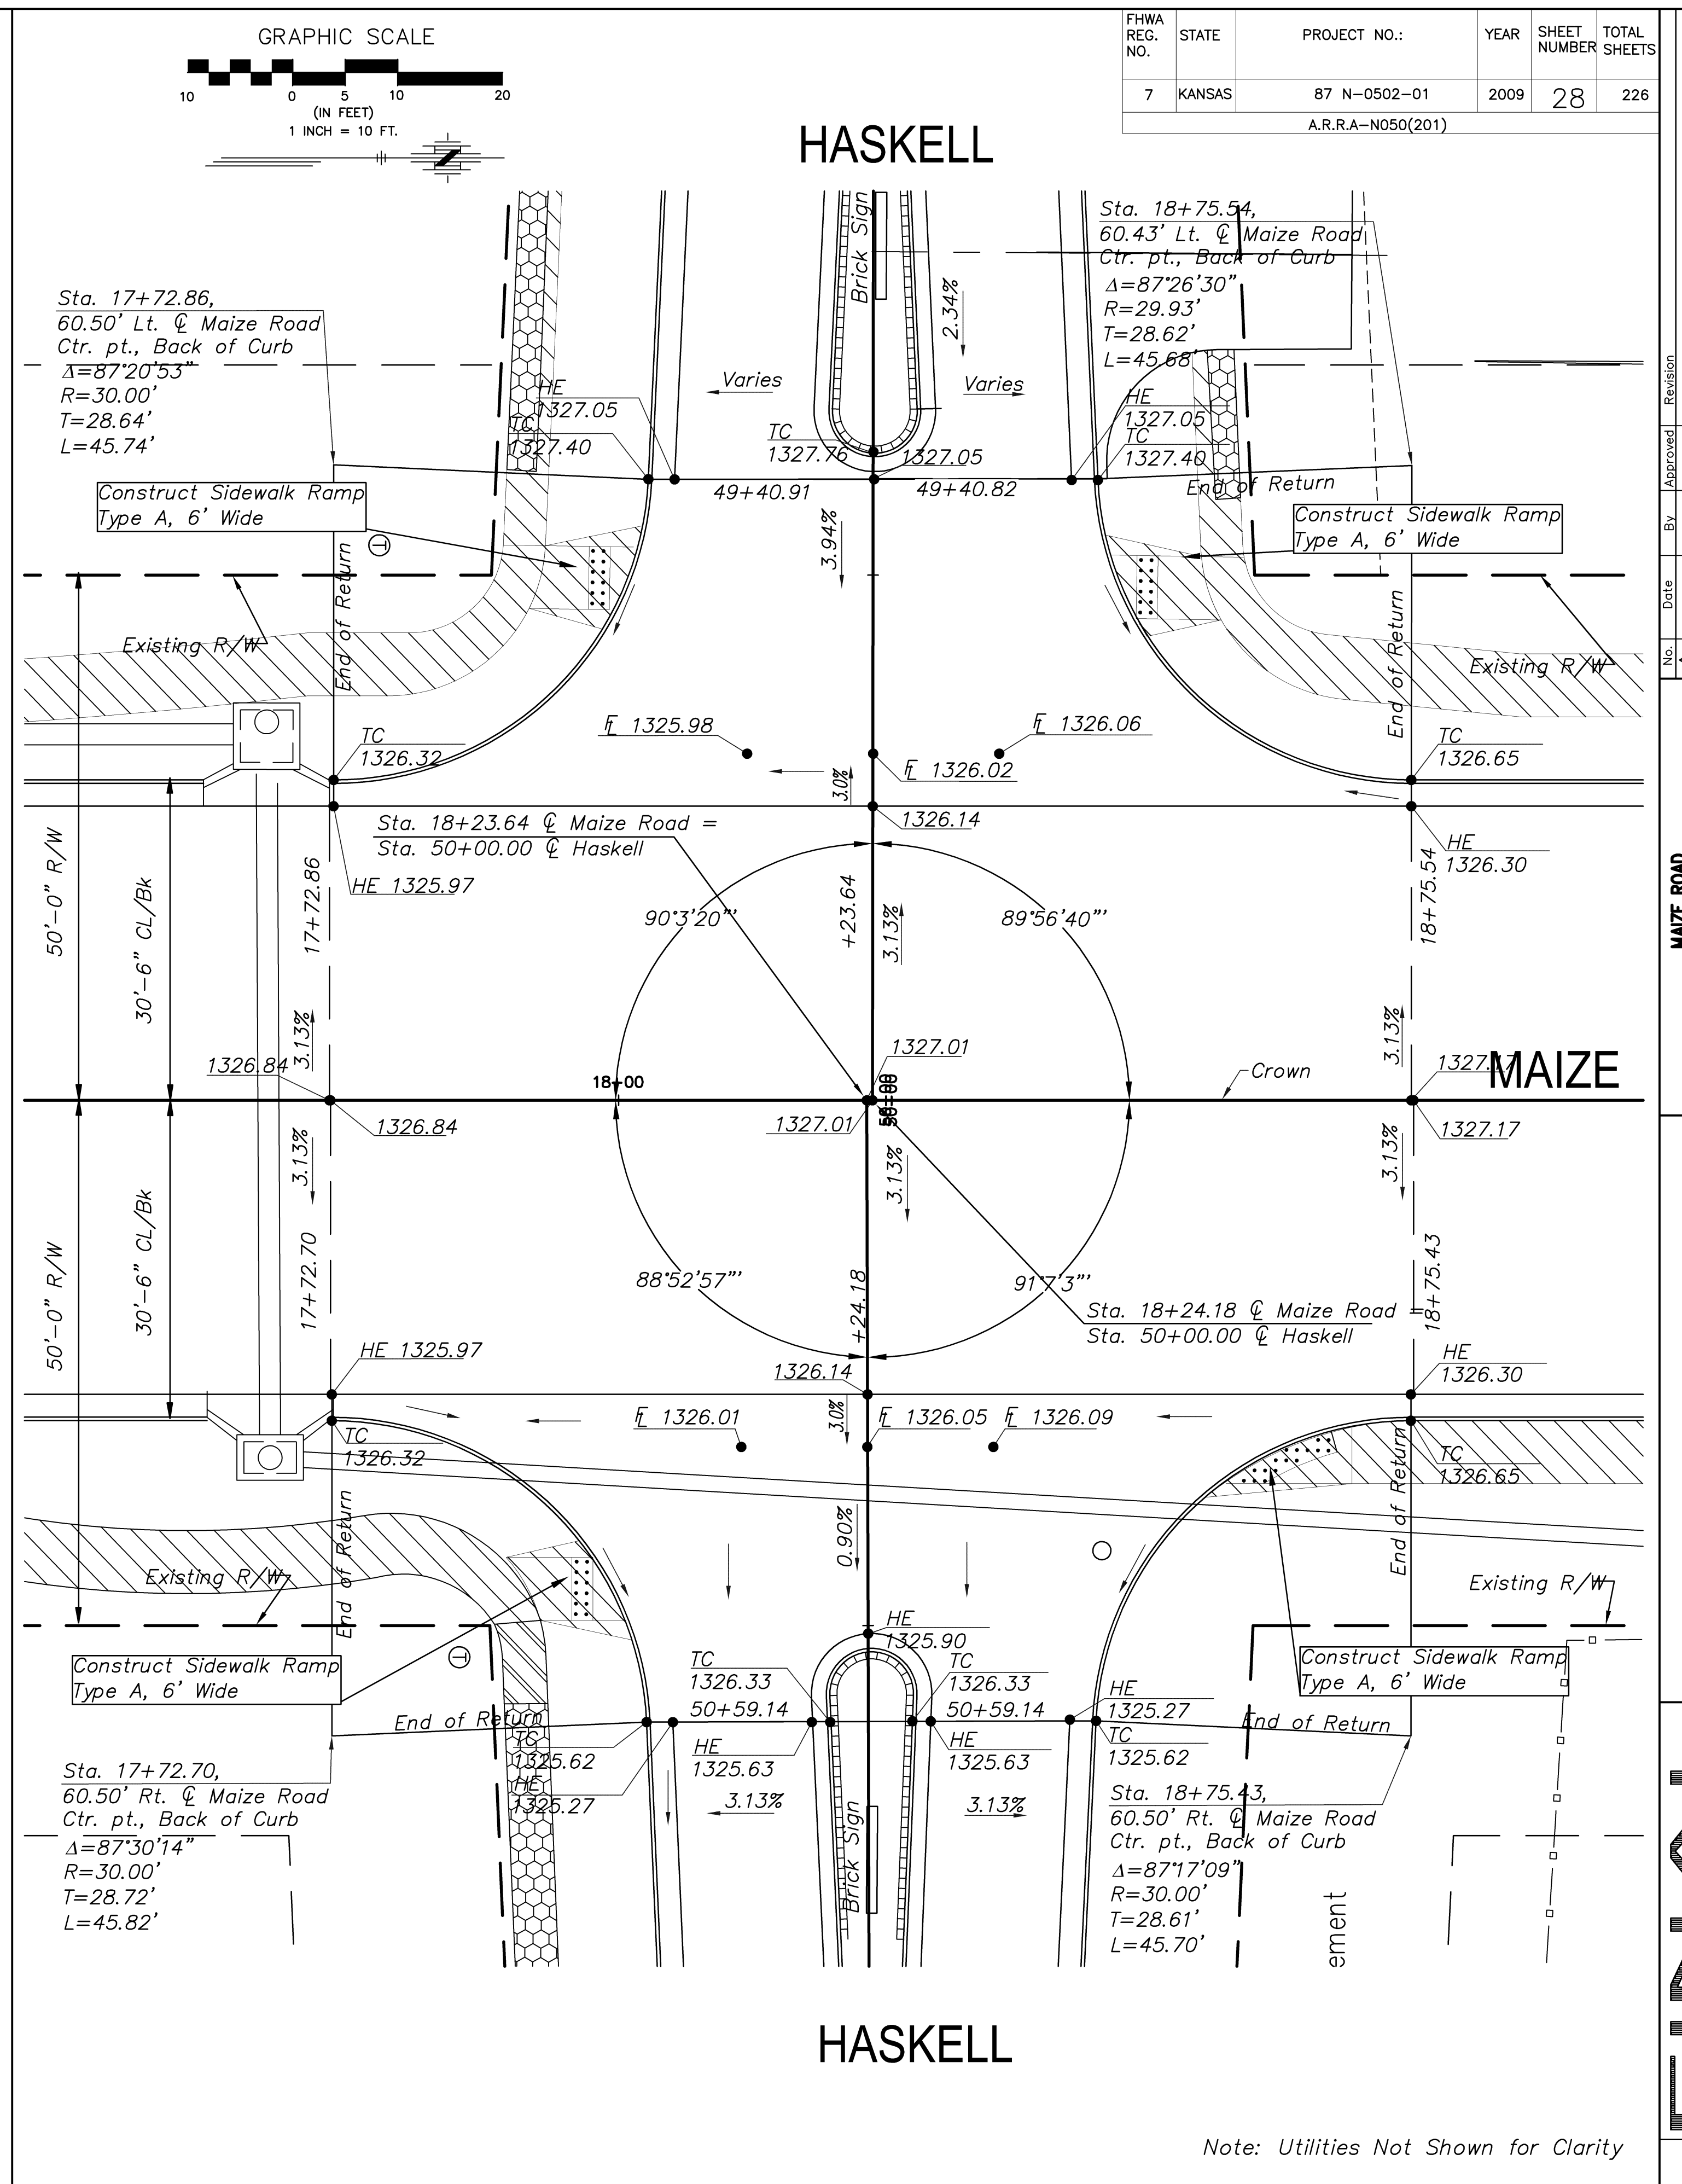


Note: Utilities Not Shown for Clarity

No.	Date	By	Approved	Revision

MAIZE ROAD
WEST KELLOGG AVE. TO PAMEE AVE.
CITY OF WICHITA, KANSAS
STAFFORD 15+18.13
HASKELL 18+23.51

POE & ASSOCIATES, INC.
CONSULTING ENGINEERS
5940 E. Central, Suite 200 • Wichita, KS 67208-0242
Phone 316/685-4714 • FAX 316/685-4444

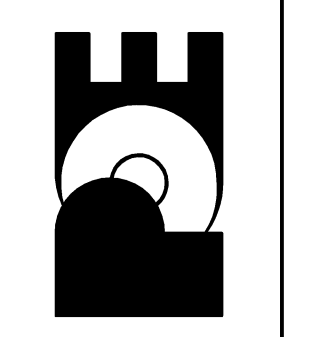

Engineer: P. FERGUSON
Designer: K. WARREN
KDOT Job No.: 87 N-0502-01
Date: SEPTEMBER 2009
Poe Job No.: 1935