


FHWA REG. NO.	STATE	PROJECT NO.:	YEAR	SHEET NUMBER	TOTAL SHEETS
7	KANSAS	87 N-0502-01	2009	49	226

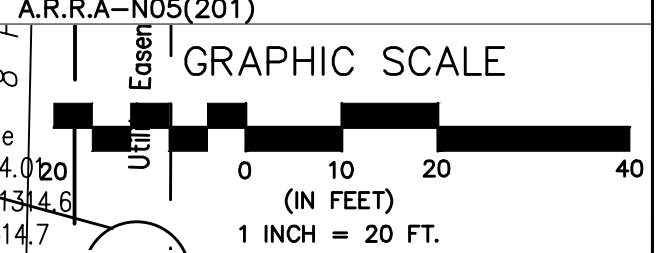

MAIZE ROAD	WEST KELLOGG AVE. TO PAWNEE AVE.	POE & ASSOCIATES, INC.
	CITY OF WICHITA, KANSAS	CONSULTING ENGINEERS
	STORM SEWER P & P 26+60 TO 32+40	5940 E. Central, Suite 200 ■ Wichita, KS 67208-4212
		Phone 316/665-4114 ■ FAX 316/665-4444
Engineer:	P. FERGIUSON	
Designer:	K. WARREN	
KDOT Job No.:	87 N-0502-01	Sheet
Date:	SEPTEMBER 2009	of 226