


FHWA REG. NO.	STATE	PROJECT NO.:	YEAR	SHEET NUMBER	TOTAL SHEETS
7	KANSAS	87 N-0502-01 A.R.R.A-N050(201)	2009	78	226

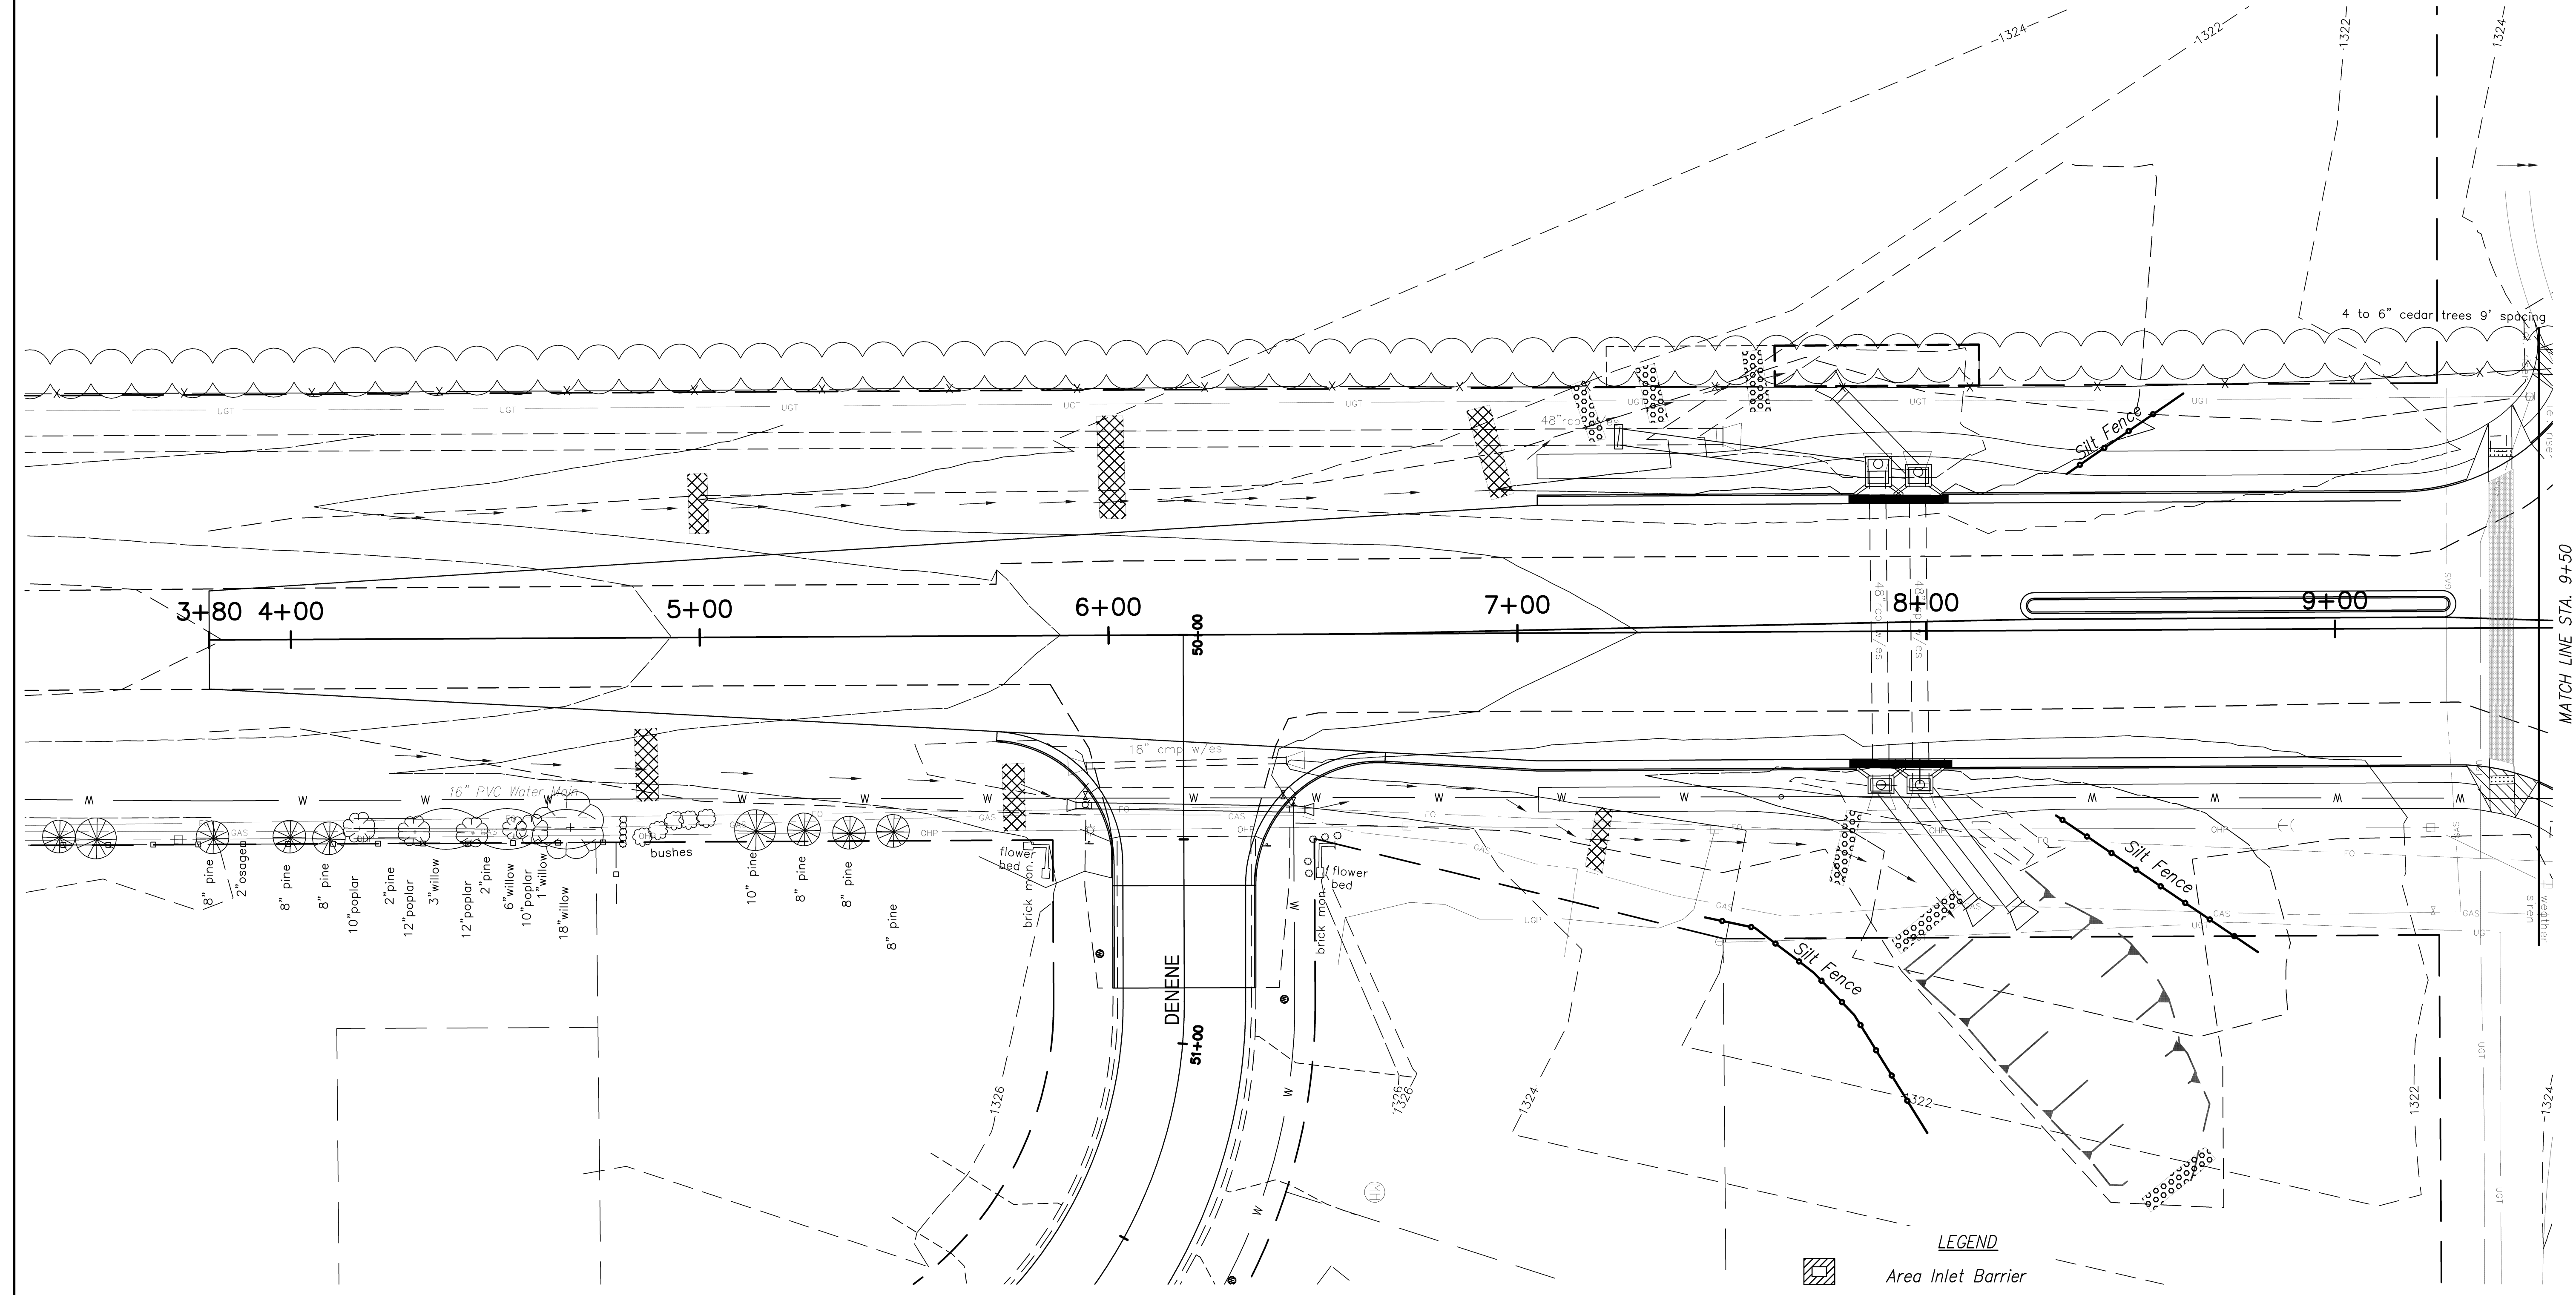


**LEGEND**

	Area Inlet Barrier
	Curb Inlet Filter
	Ditch Check
	Rock Ditch Check
	Silt Fence

MAIZE ROAD  
 WEST KELLOGG AVE. TO PANNEE AVE.  
 CITY OF WICHITA, KANSAS  
 EROSION PLAN 3+80 to 9+50

**POE & ASSOCIATES, INC.**  
 CONSULTING ENGINEERS  
 5940 E. Central, Suite 200 ■ Wichita, KS 67206-4242  
 Phone 316/685-4114 ■ FAX 316/685-4444

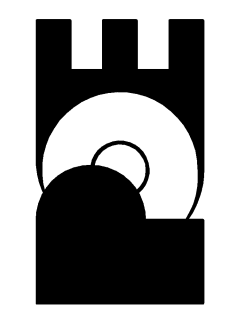

**FINAL**  
 Engineer: P. FERGUSON  
 Designer: K. WARREN  
 KDOT Job No.: 87 N-0502-01 Poe Job No.: 1935  
 Date: SEPTEMBER 2009