


FHWA REG. NO.	STATE	PROJECT NO.:	YEAR	SHEET NUMBER	TOTAL SHEETS
7	KANSAS	87 N-0502-01	2009	86	226
A.R.R.A-N050(201)					

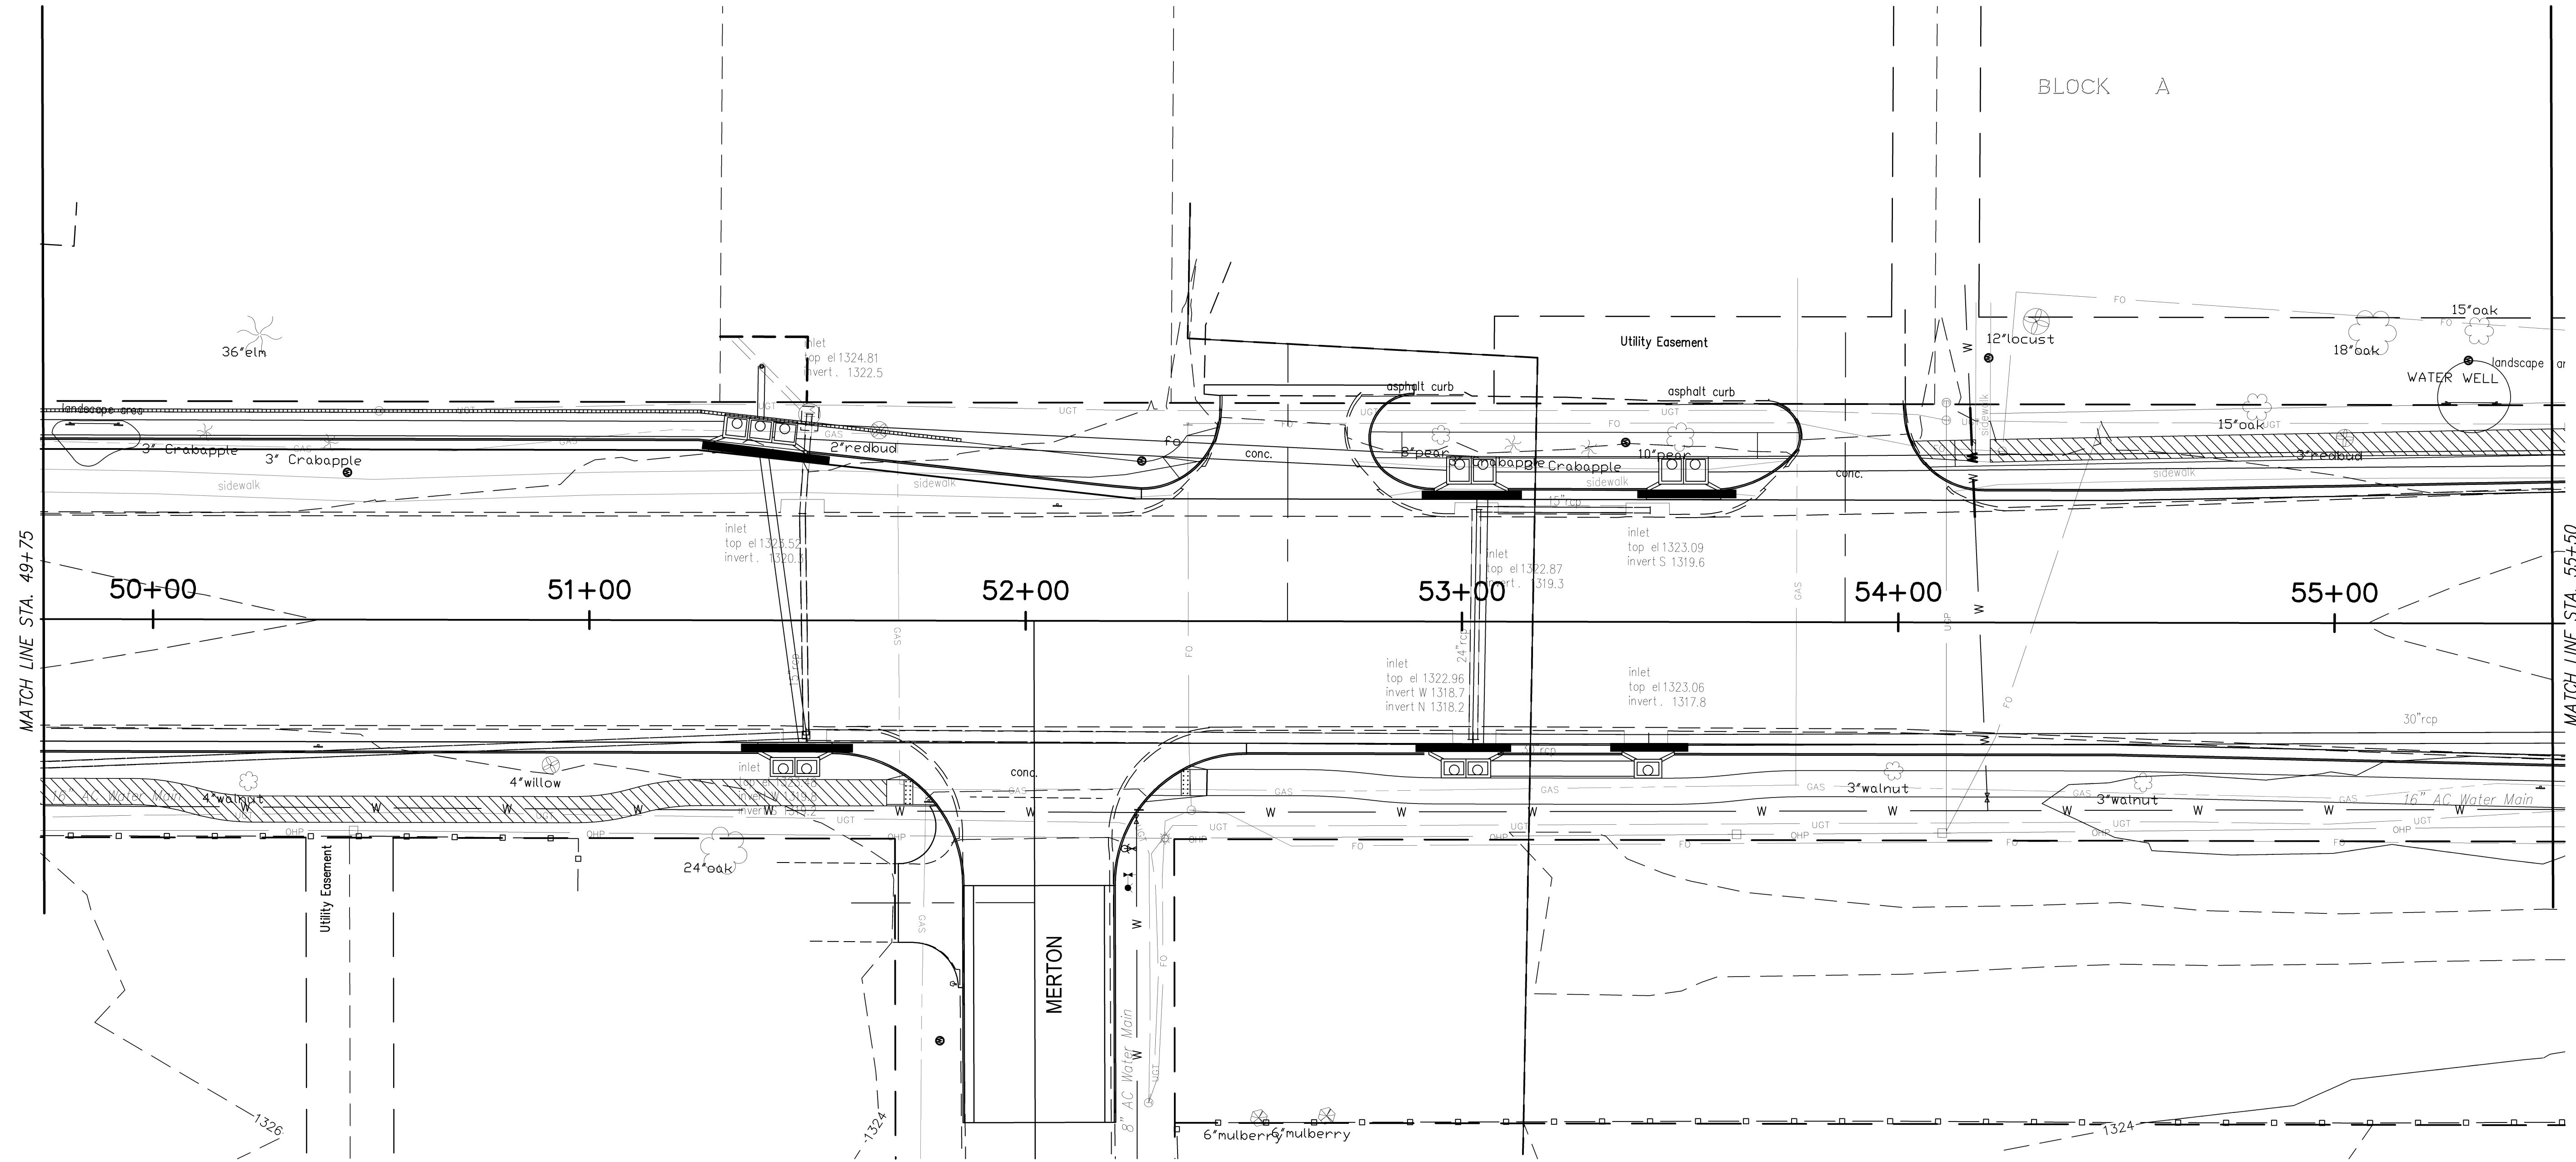


- LEGEND**
- Area Inlet Barrier
 - Curb Inlet Filter
 - Ditch Check
 - Rock Ditch Check
 - Silt Fence

No.	Date	By	Approved	Revision

MAIZE ROAD
 WEST KELLOGG AVE. TO PANNEE AVE.
 CITY OF WICHITA, KANSAS
 EROSION PLAN 49+75 to 55+00

POE & ASSOCIATES, INC.
 CONSULTING ENGINEERS
 5940 E. Central, Suite 200 ■ Wichita, KS 67208-4242
 Phone 316/685-4114 ■ FAX 316/685-4444

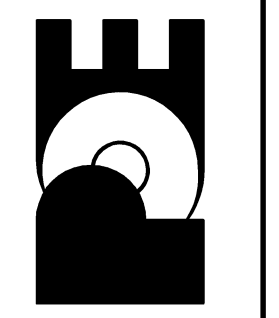

FINAL

Engineer: P. FERGUSON
 Designer: K. WARREN
 KDOT Job No.: 87 N-0502-01 Poe Job No.: 1935
 Date: SEPTEMBER 2009