
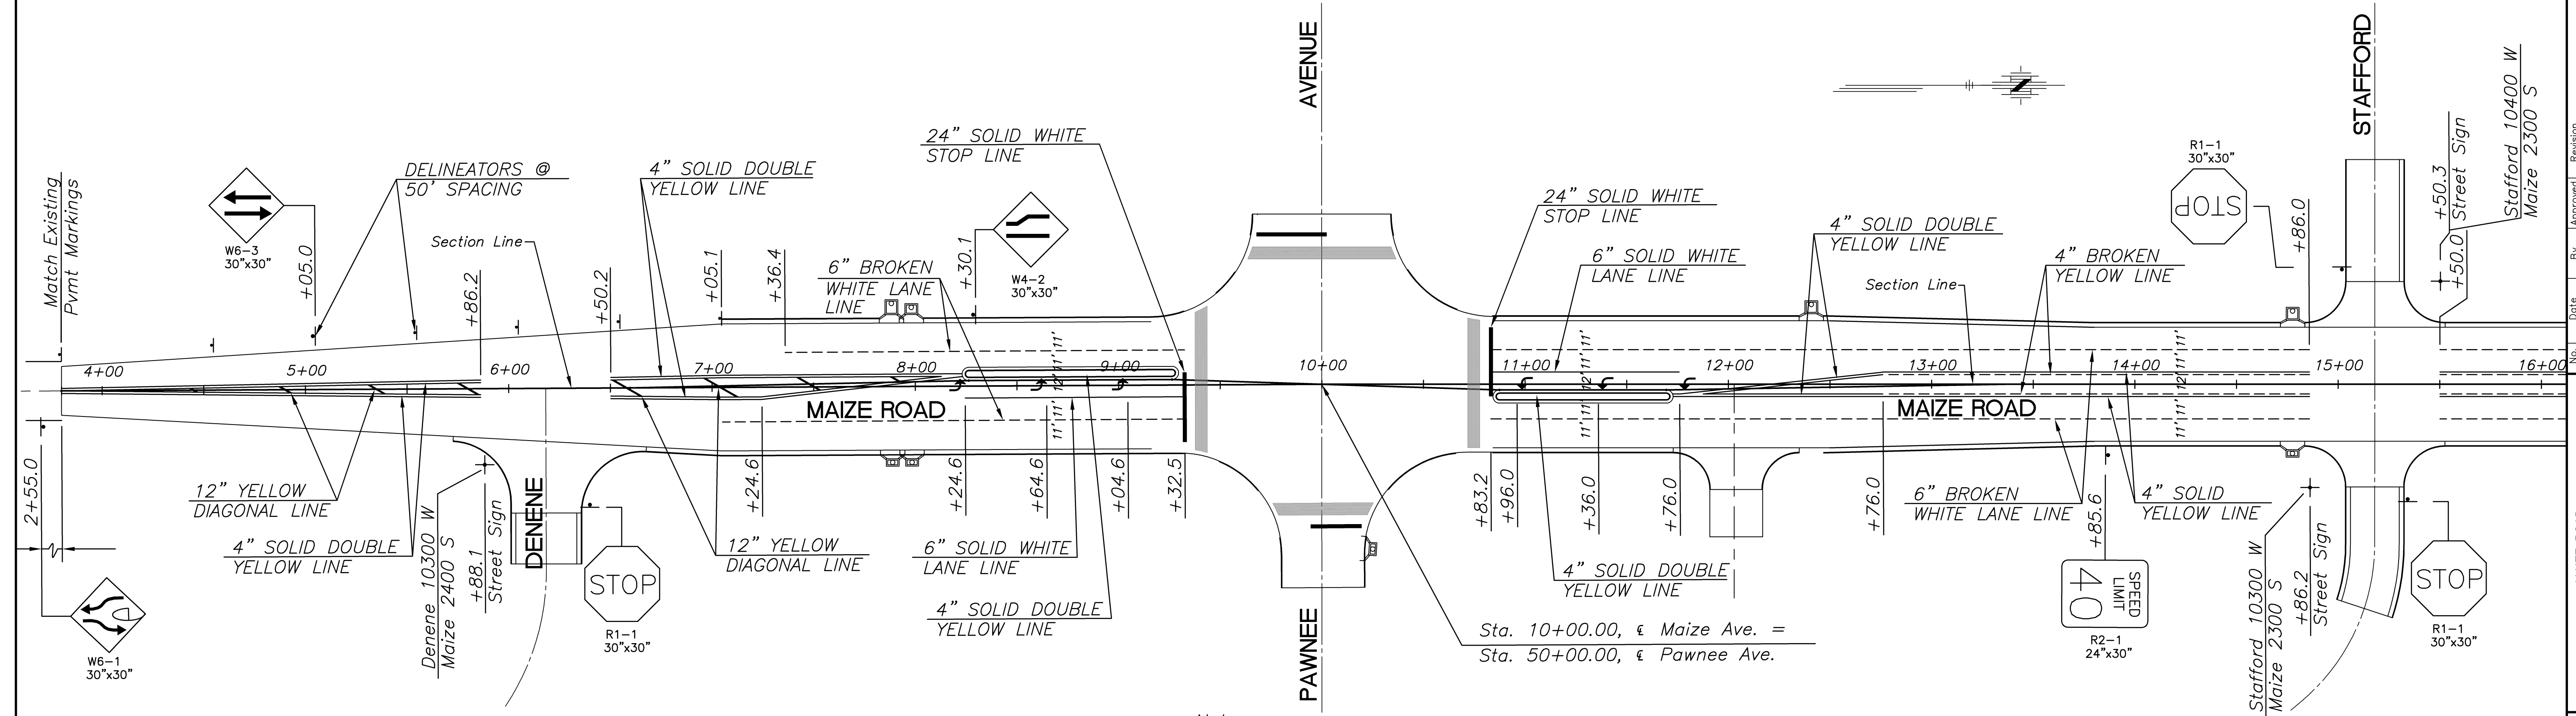
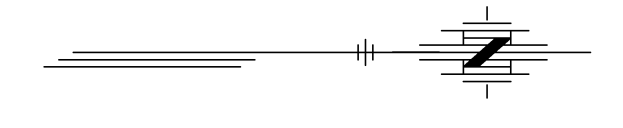



FHWA REG. NO.	STATE	PROJECT NO.:	YEAR	SHEET NUMBER	TOTAL SHEETS
7	KANSAS	87 N-0502-01	2009	94	226
A.R.R.A-N050(201)					

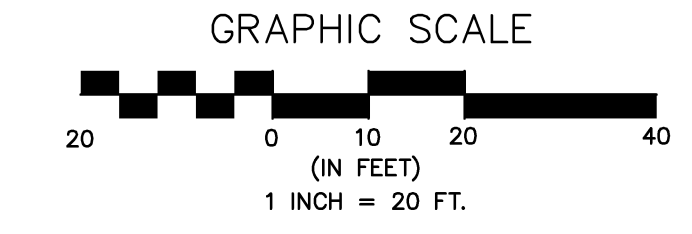

Note:  
 Intersection of Maize Road &  
 Pawnee Avenue is Traffic Signal  
 Controlled. See Sheet No.

SIGNAGE TO BE  
 RELOCATED


PROPOSED SIGNAGE

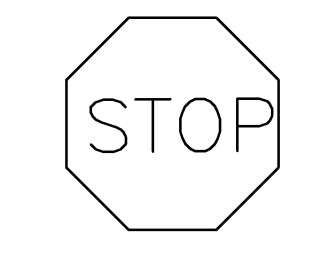


R1-1  
 30"x30"  
 15 Locations




R2-1  
 24"x30"  
 4 Required

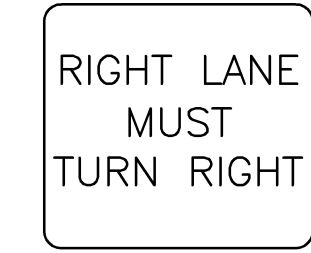


R3-7  
 30"x30"  
 1 Required

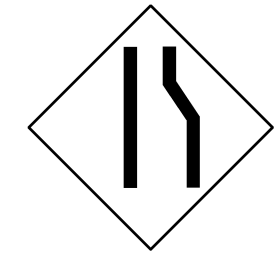

W4-2  
 30"x30"  
 1 Location

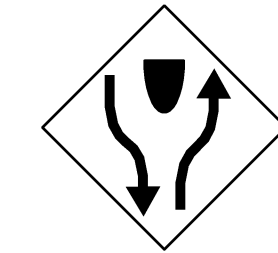

W6-1  
 30"x30"  
 1 Location

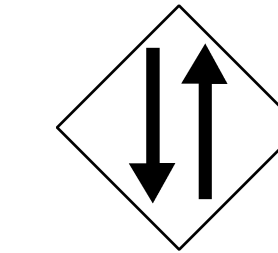


W6-3  
 30"x30"  
 1 Location

Note:  
 See Sht. No. \_\_\_\_ for  
 Street Name Sign Designations

MAIZE ROAD  
 WEST KELLOGG AVE. TO PAWNEE AVE.  
 CITY OF WICHITA, KANSAS  
 PAVEMENT MARKING & SIGNING

POE & ASSOCIATES, INC.  
 CONSULTING ENGINEERS  
 5940 E. Central, Suite 200 • Wichita, KS 67208-4242  
 Phone 316/685-4114 • FAX 316/685-4444

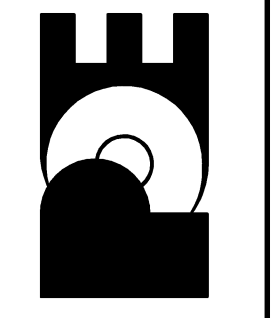

FINAL  
 Engineer: P. FERGUSON  
 Designer: K. WARREN  
 KDOT Job No.: 87 N-0502-01 Poe Job No.: 1935  
 Date: SEPTEMBER 2009