


STATE	PROJECT NO.	YEAR	SHEET NO.	TOTAL SHEETS
KANSAS	87 N-0386-01	2009	14	255

REFERENCES NOTED	REFERENCES CHECKED	BY	DATE

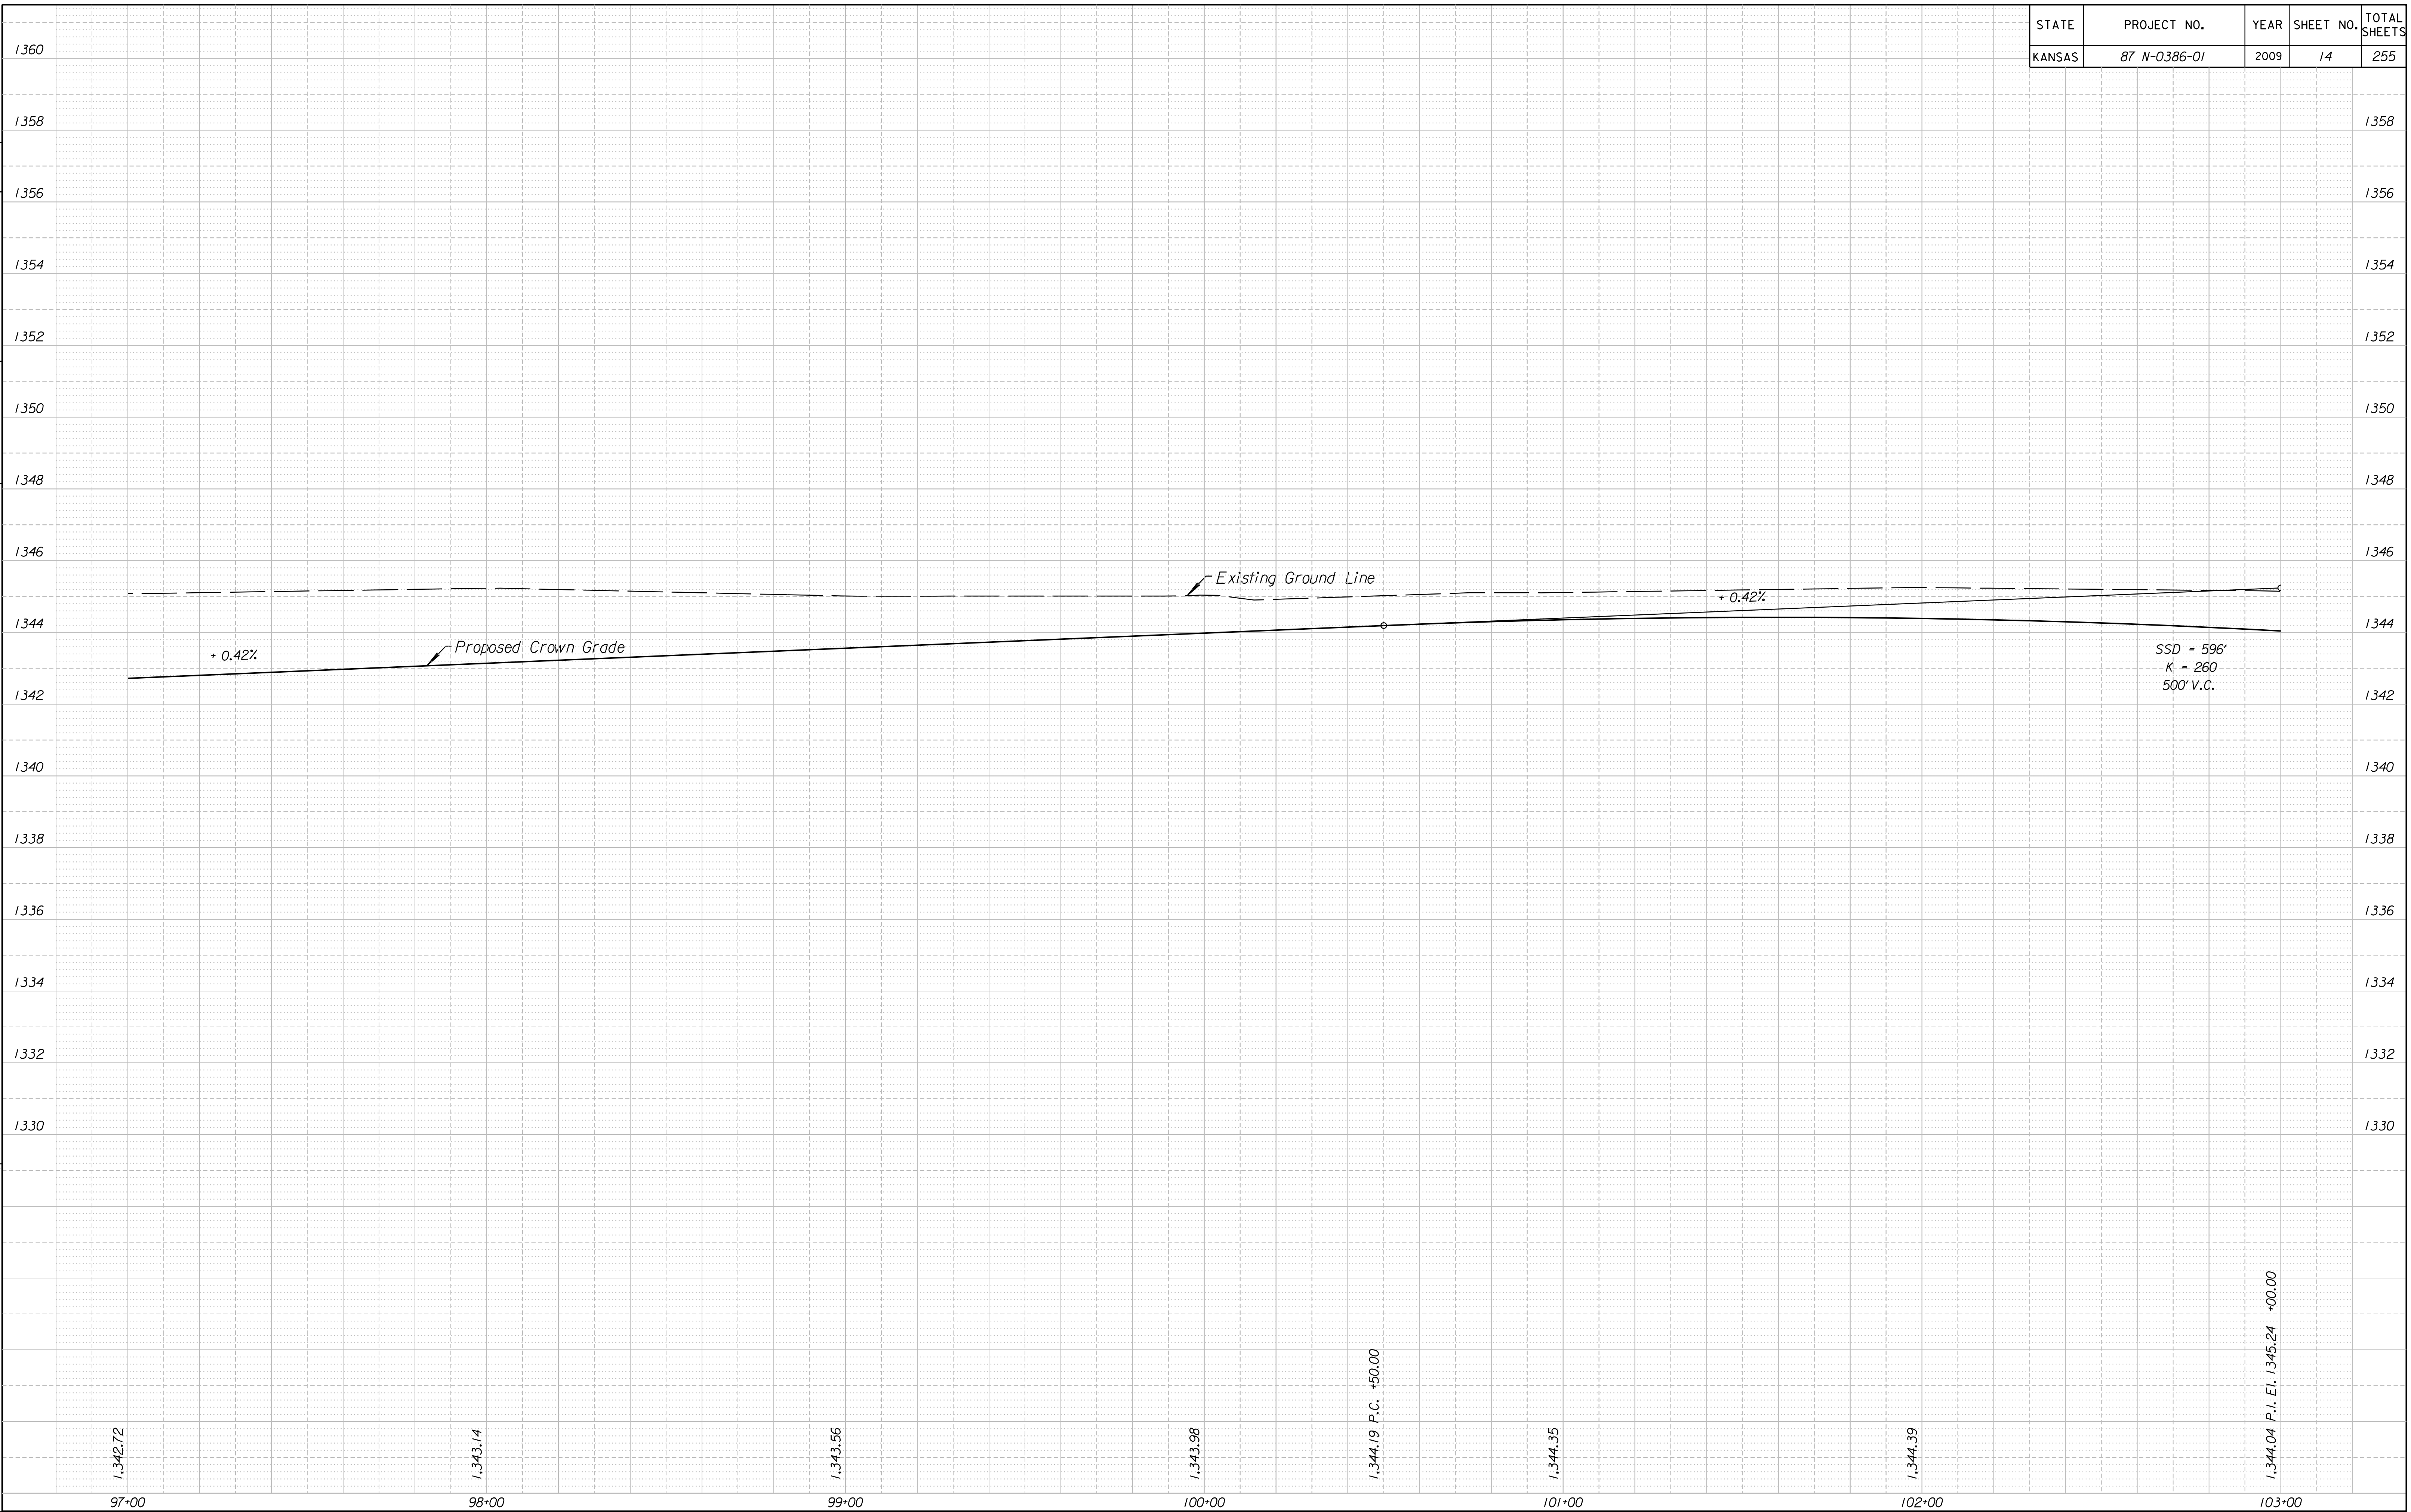

Drawn By : -
 Plotted : 11/24/2009
 File : K:\35751\ACADD\ASHEETS\ROADWAY\GRWHPRO03.dgn

1,342.72
97+00

1,343.14
98+00

1,343.56
99+00

1,343.98
100+00

1,344.19 P.C. +50.00

1,344.35
101+00

1,344.39
102+00

1,344.04 P.I. E.I. 1,345.24 +00.00
103+00