


COUNTY	STATE	PROJECT NO.	YEAR	SHEET NO.	TOTAL SHEETS
SEDGWICK	KANSAS	87 N-0386-01	2009	181	255

Phase 2A - Greenwich Road

Construct the northwest quadrant of the Greenwich and Harry intersection. Greenwich Traffic Control to be same as shown in Phase 2B, except at the intersection as shown here.

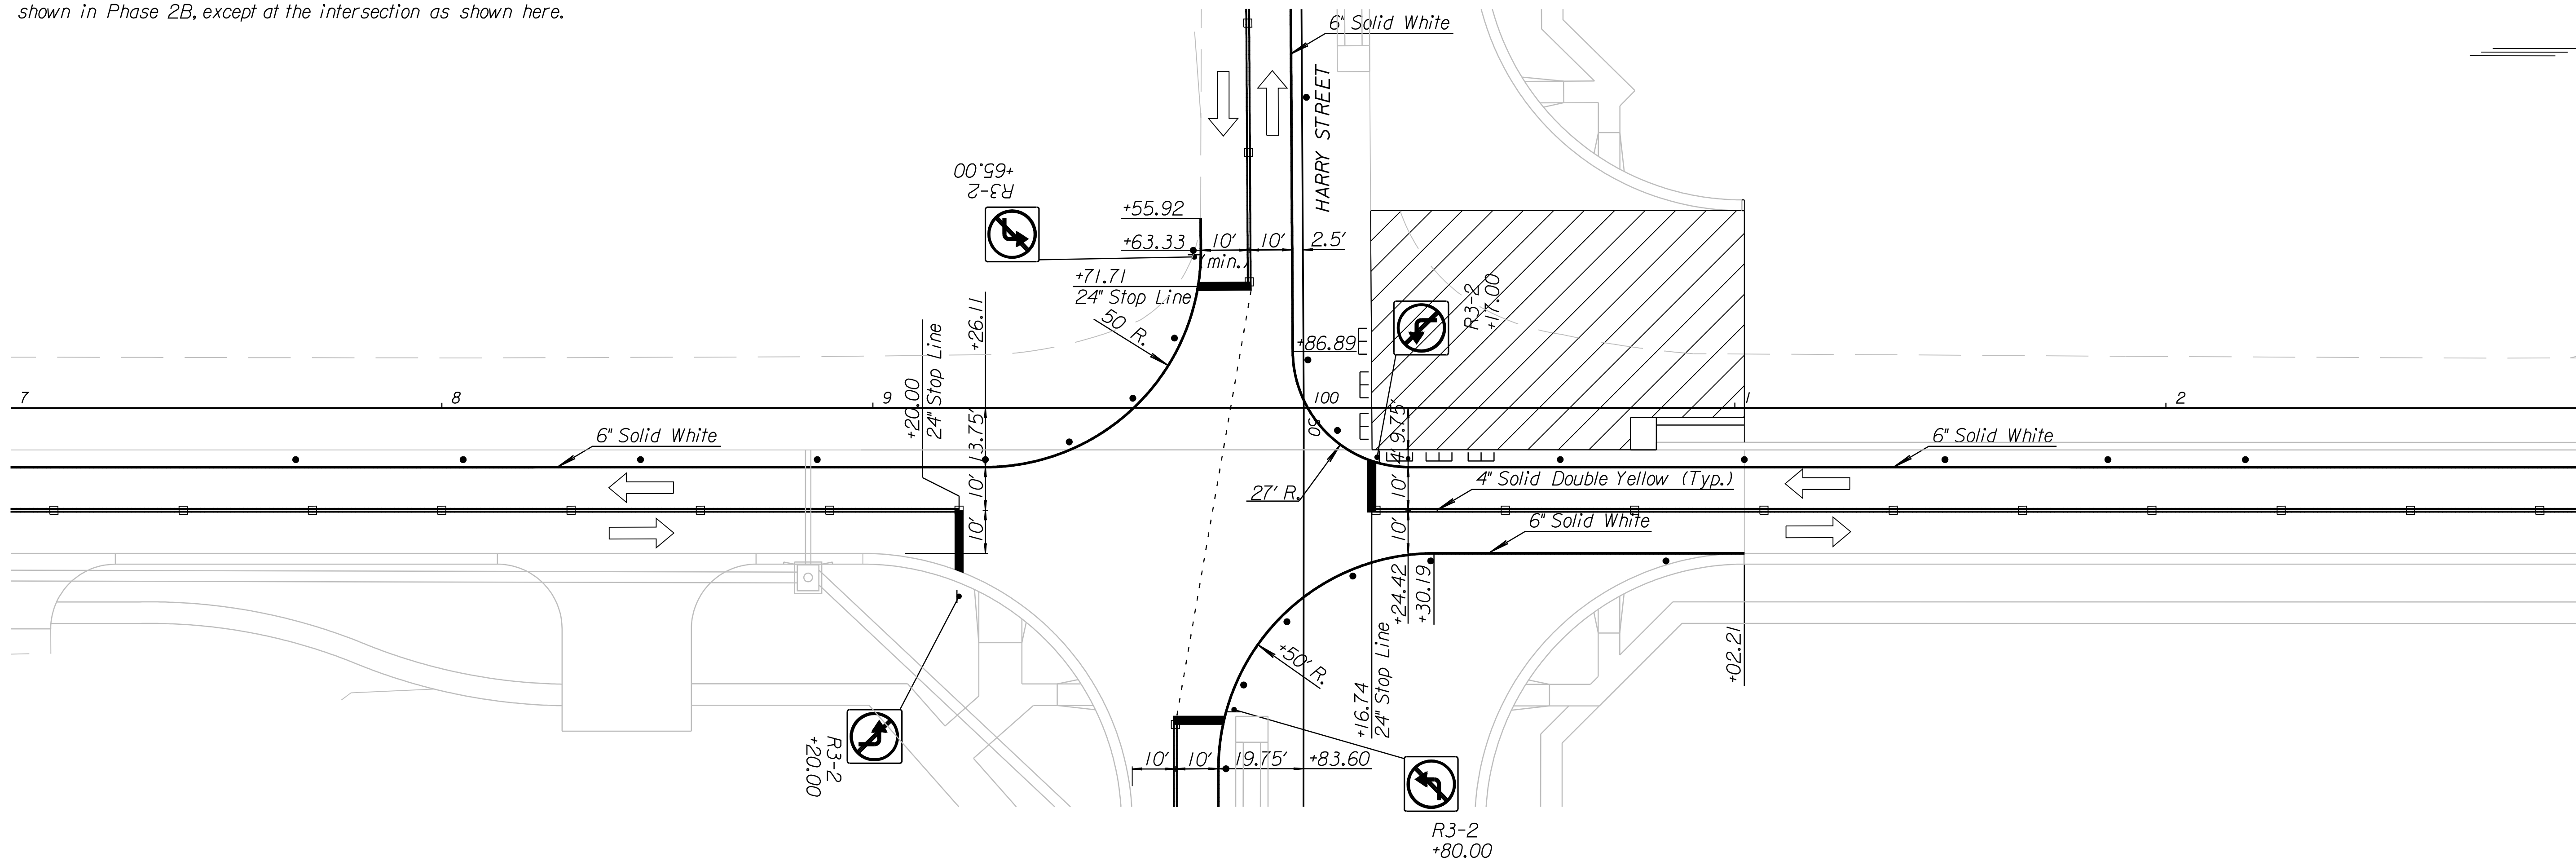

Note:
Mount all R3-2 signs overhead
with signals, if possible.

K:\35751A\CADD\SHEETS\TRAFFIC\SEQUENCE\PHASE 2A\GRNWHPH202A.dgn SURV. PLOT CADD DES. RAN DR. CKD. JJR APP.

CITY OF WICHITA JAMES ARMOUR, P.E., CITY ENGINEER		
GREENWICH ROAD		
CONSTRUCTION SEQUENCING PHASE 2A		
STA. 97+00.00 TO STA. 103+00.00		
 PARSONS BRINCKERHOFF <small>Wichita, Kansas</small>		
SCALE 1"=20'	DATE 11/23/2009	DWG. NO. 35751A