


| STATE | PROJECT NO. | YEAR | SHEET NO. | TOTAL SHEETS |
|--------|--------------|------|-----------|--------------|
| KANSAS | 87 N-0386-01 | 2009 | 217 | 255 |

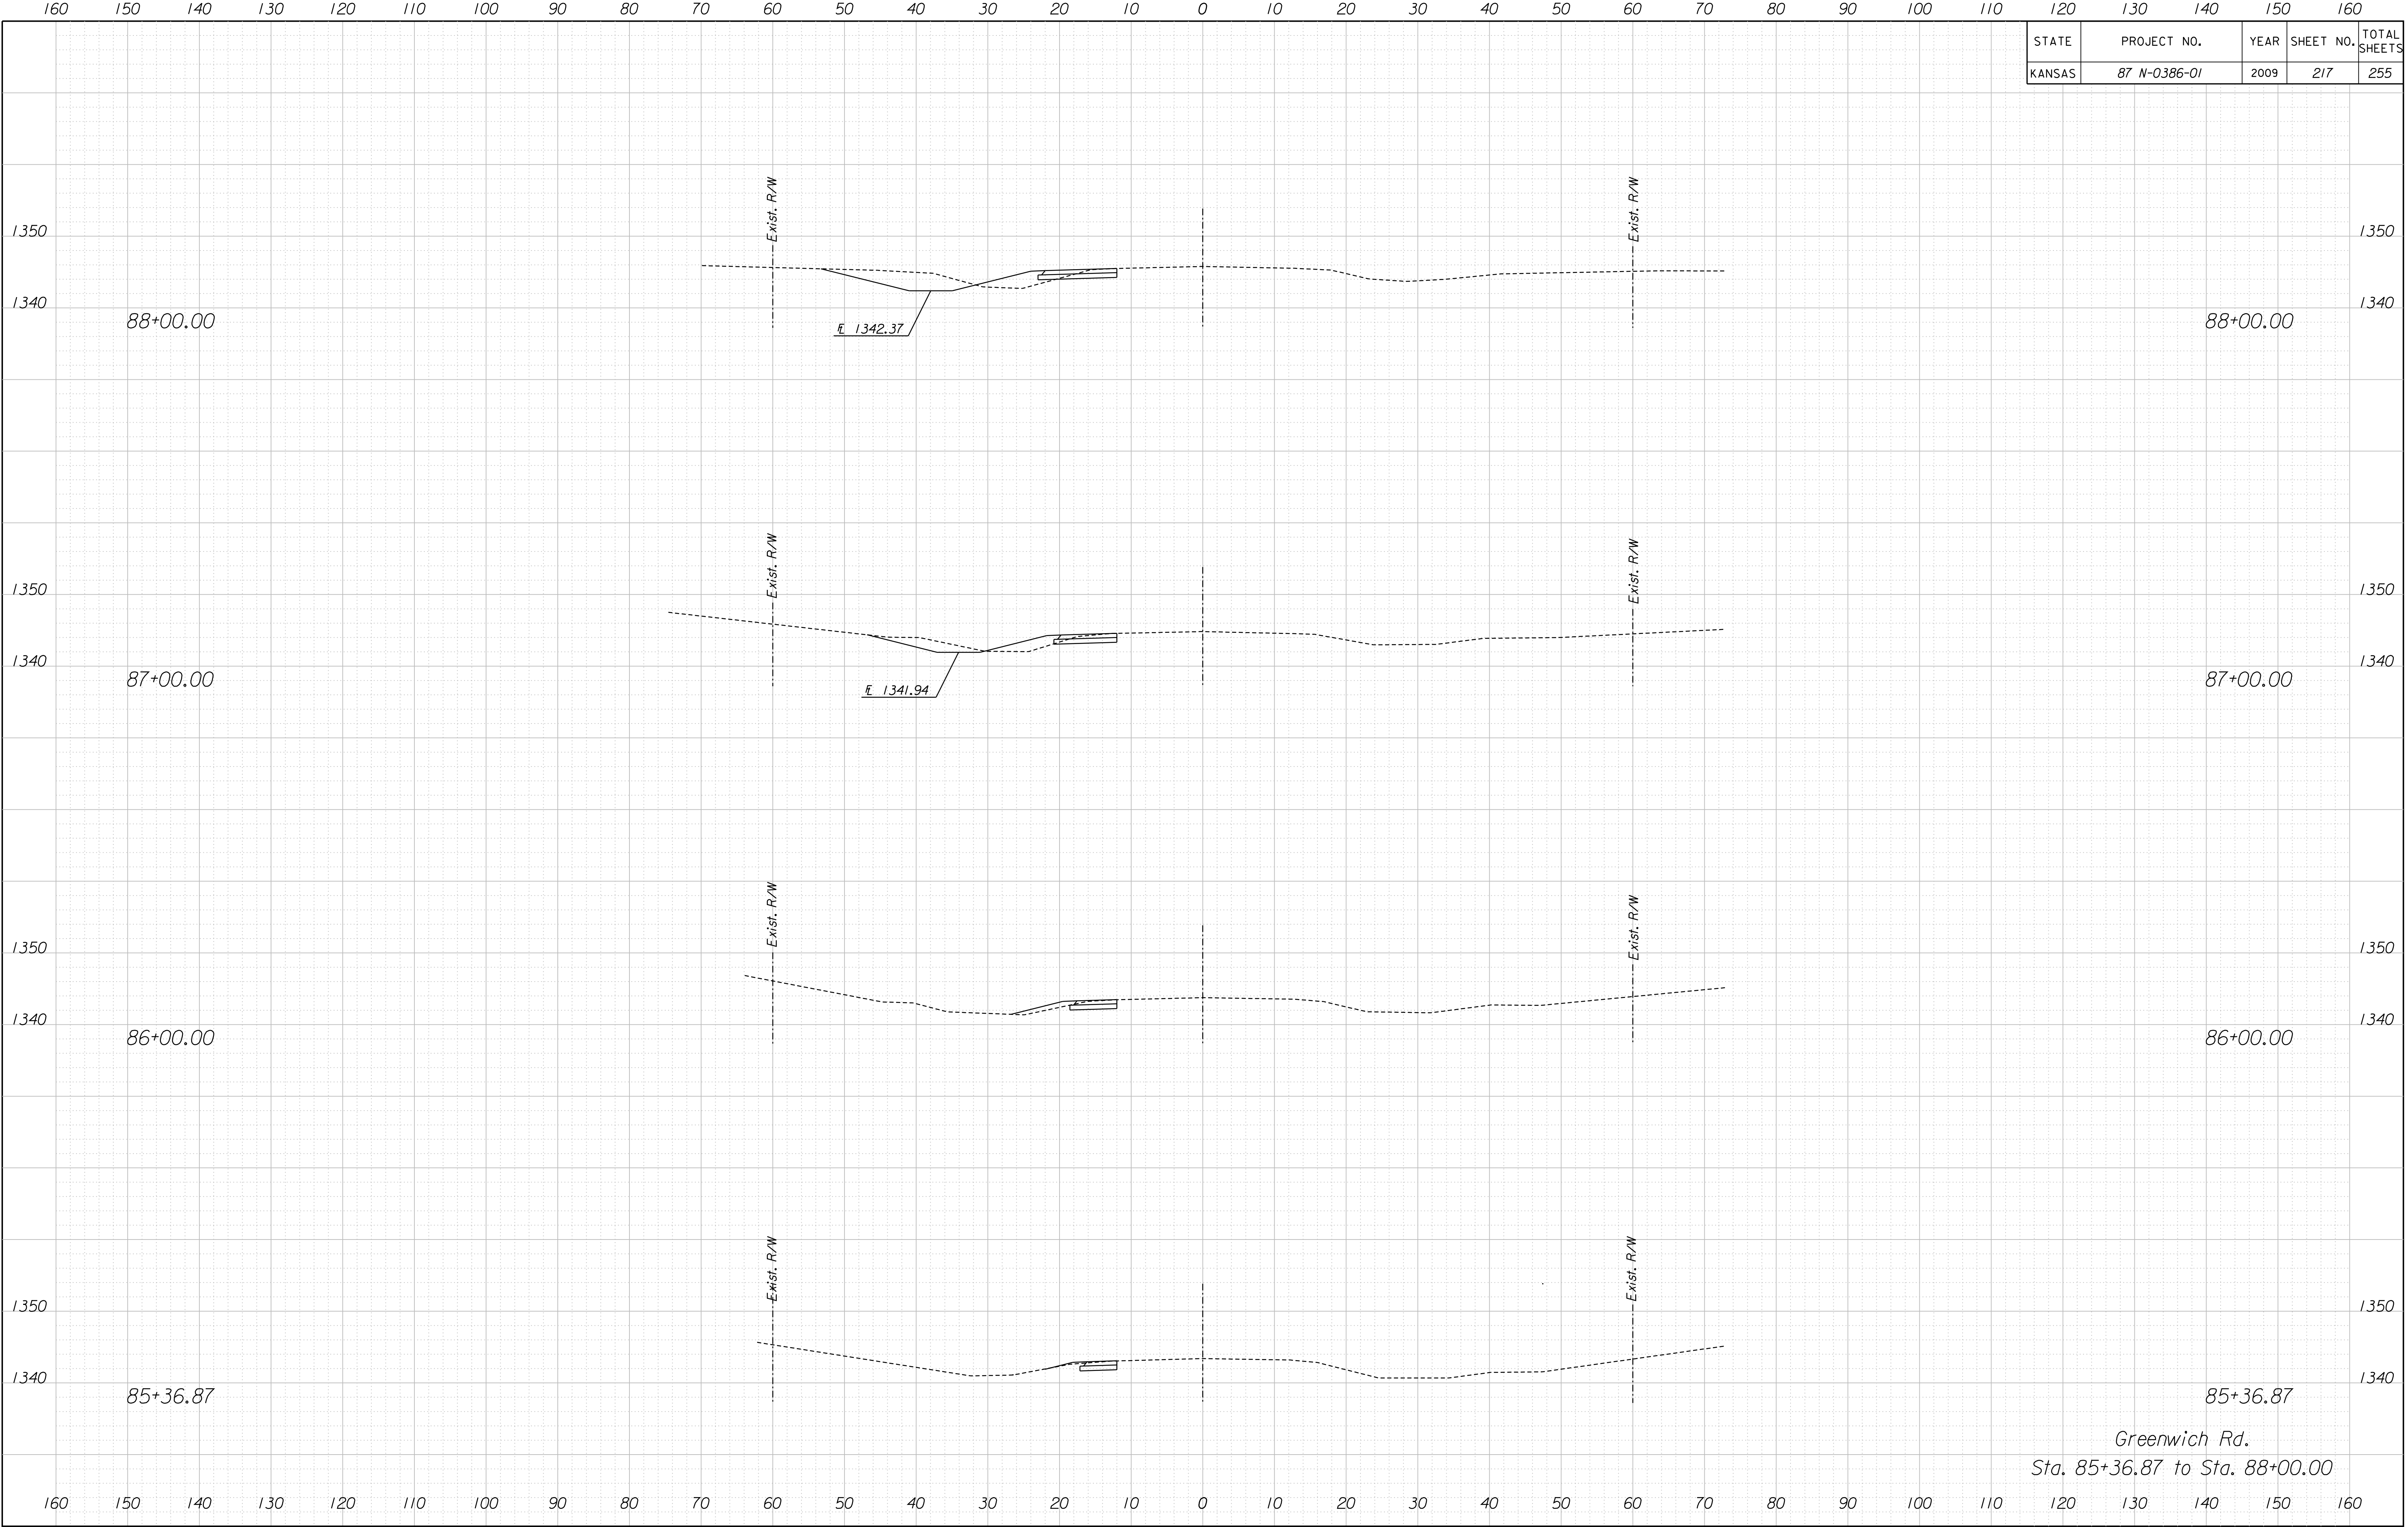

Drawn By :
 Plotted : 11/24/2009
 File : K:\35751A\Cadd\Sheets\Roadway\Xsect\GRNWHMLXS.dgn

Greenwich Rd.
 Sta. 85+36.87 to Sta. 88+00.00