



STATE	PROJECT NO.	YEAR	SHEET NO.	TOTAL SHEETS
KANSAS	472-84295	2010	36	194

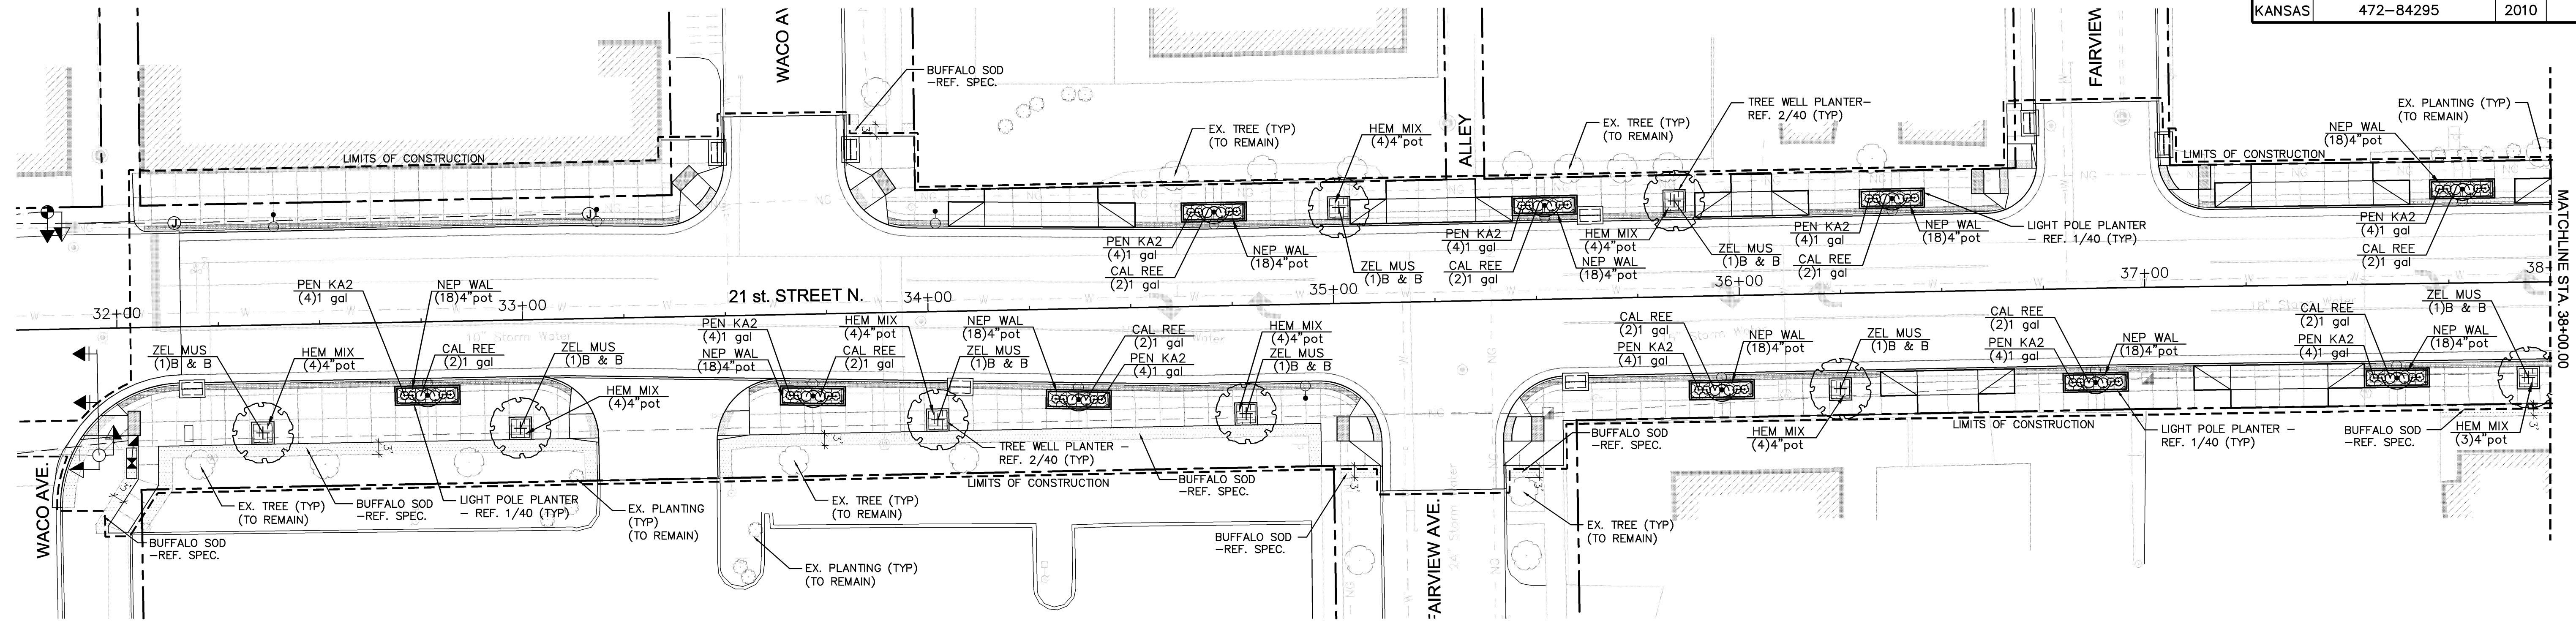


A 21ST. LANDSCAPE PLANTING PLAN  1"=20'-0"

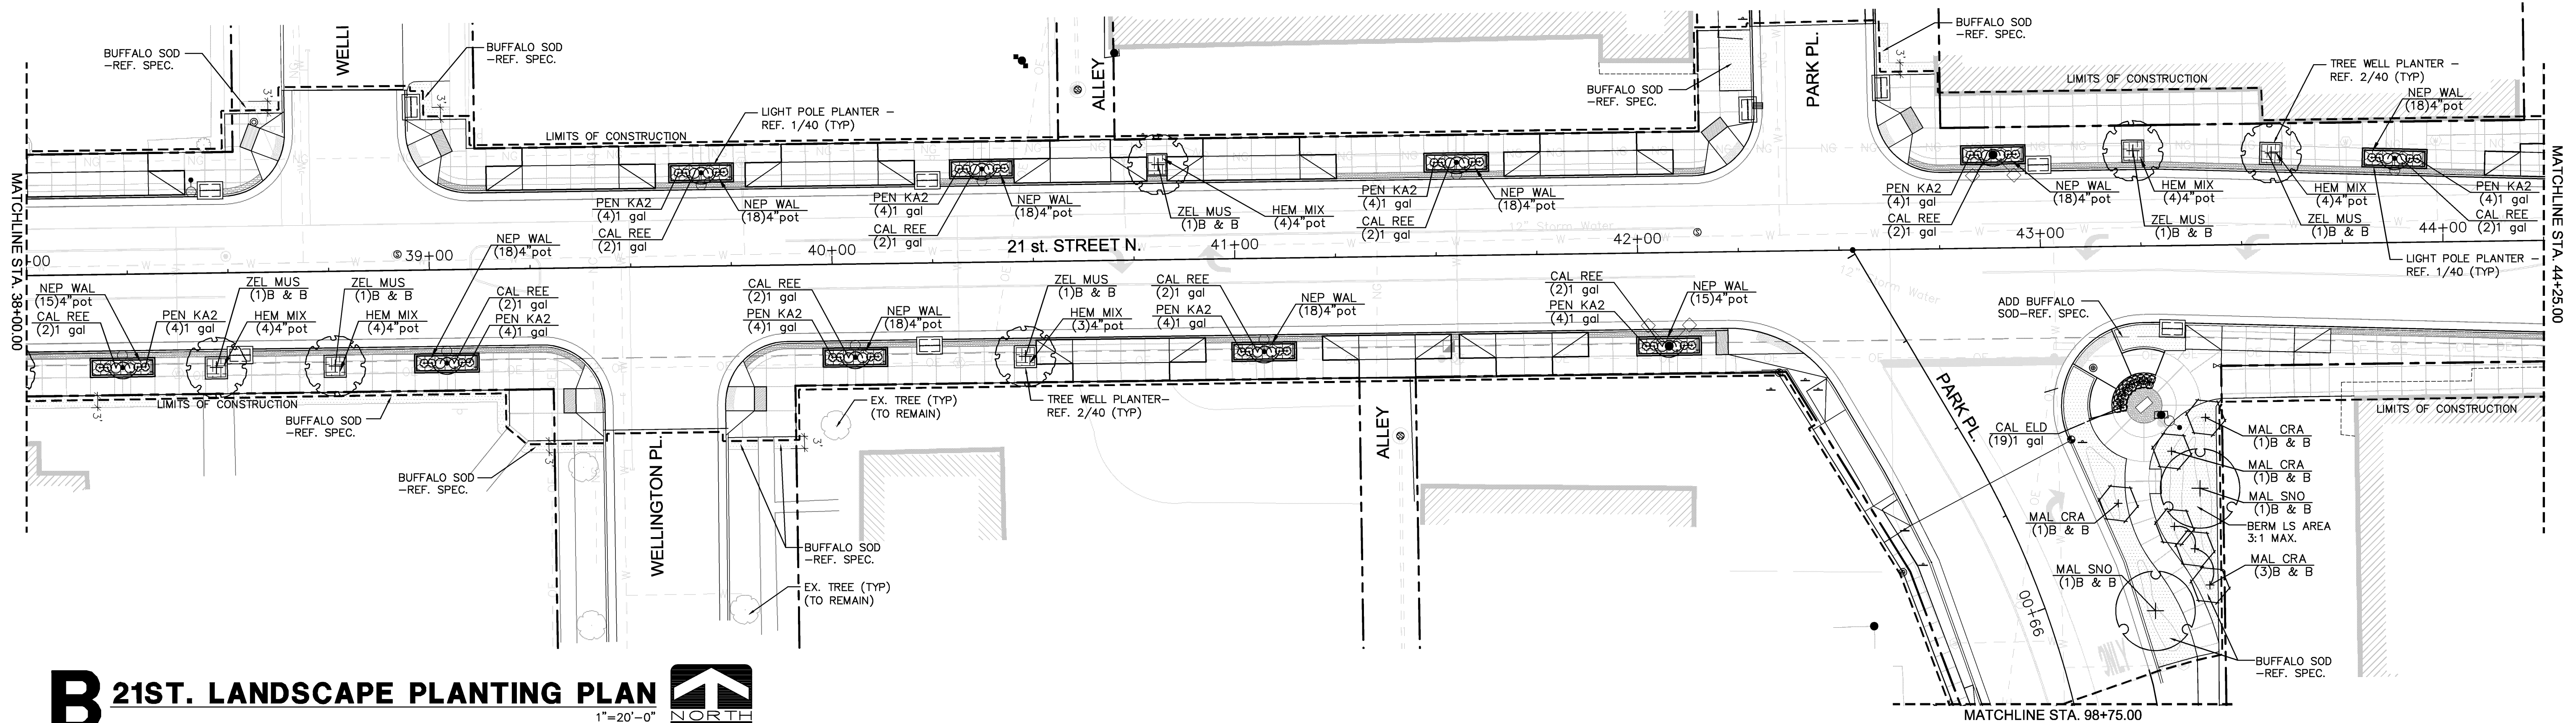

B 21ST. LANDSCAPE PLANTING PLAN  1"=20'-0"

DATE	BY	REFERENCES NOTED	REFERENCES CHECKED



LAW/KINGDON, INC.
ARCHITECTS, ENGINEERS, PLANNERS
& LANDSCAPE ARCHITECTS

CITY OF WICHITA
21ST STREET NORTH &
BROADWAY AVENUE INTERSECTION

LANDSCAPE PLANTING PLAN

WICHITA, KANSAS

DESIGNED: J.A.B./W.A.W
CHECKED: J.A.B
DATE: 01-11-2010

