



STATE	PROJECT NO.	YEAR	SHEET NO.	TOTAL SHEETS
KANSAS	472-84295	2010	41	194

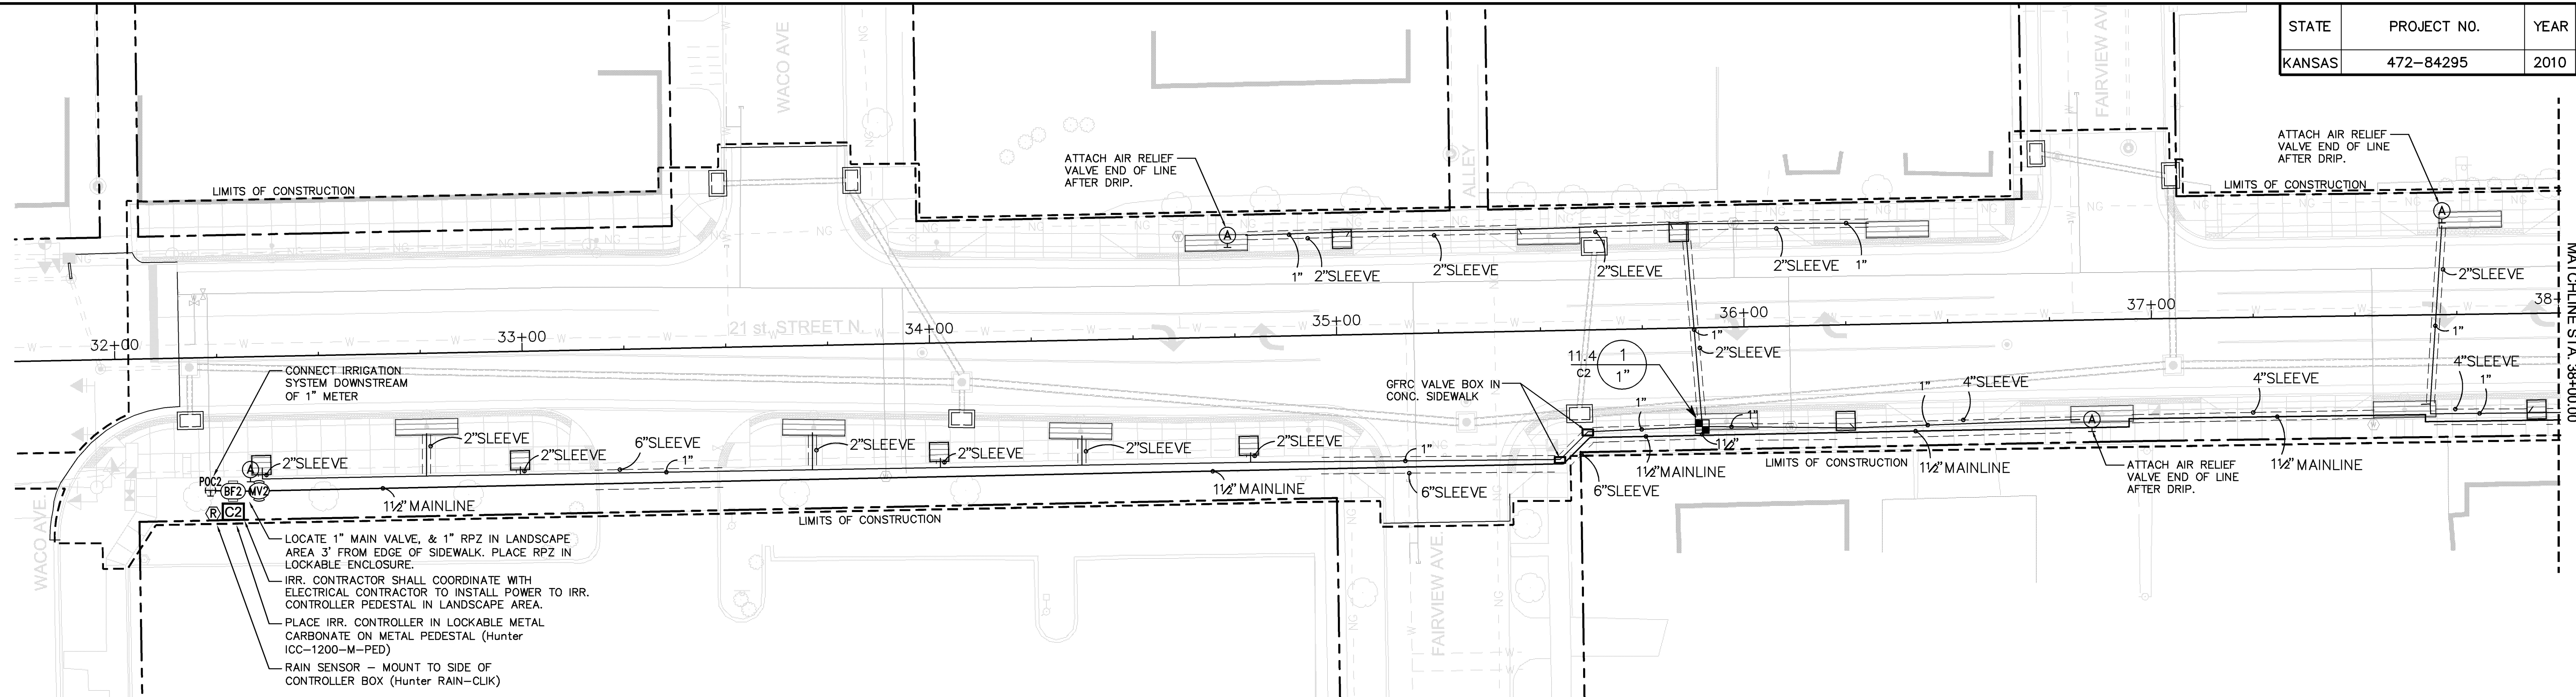

A 21ST. LANDSCAPE PLANTING PLAN
 STA. 31+75 TO STA. 38+00
 1"=20'-0"

DATE	
BY	
REFERENCES NOTED	
REFERENCES CHECKED	

- CONNECT IRRIGATION SYSTEM DOWNSTREAM OF 1" METER
- LOCATE 1" MAIN VALVE, & 1" RPZ IN LANDSCAPE AREA 3' FROM EDGE OF SIDEWALK. PLACE RPZ IN LOCKABLE ENCLOSURE.
- IRR. CONTRACTOR SHALL COORDINATE WITH ELECTRICAL CONTRACTOR TO INSTALL POWER TO IRR. CONTROLLER PEDESTAL IN LANDSCAPE AREA.
- PLACE IRR. CONTROLLER IN LOCKABLE METAL CARBONATE ON METAL PEDESTAL (Hunter ICC-1200-M-PED)
- RAIN SENSOR - MOUNT TO SIDE OF CONTROLLER BOX (Hunter RAIN-CLIK)

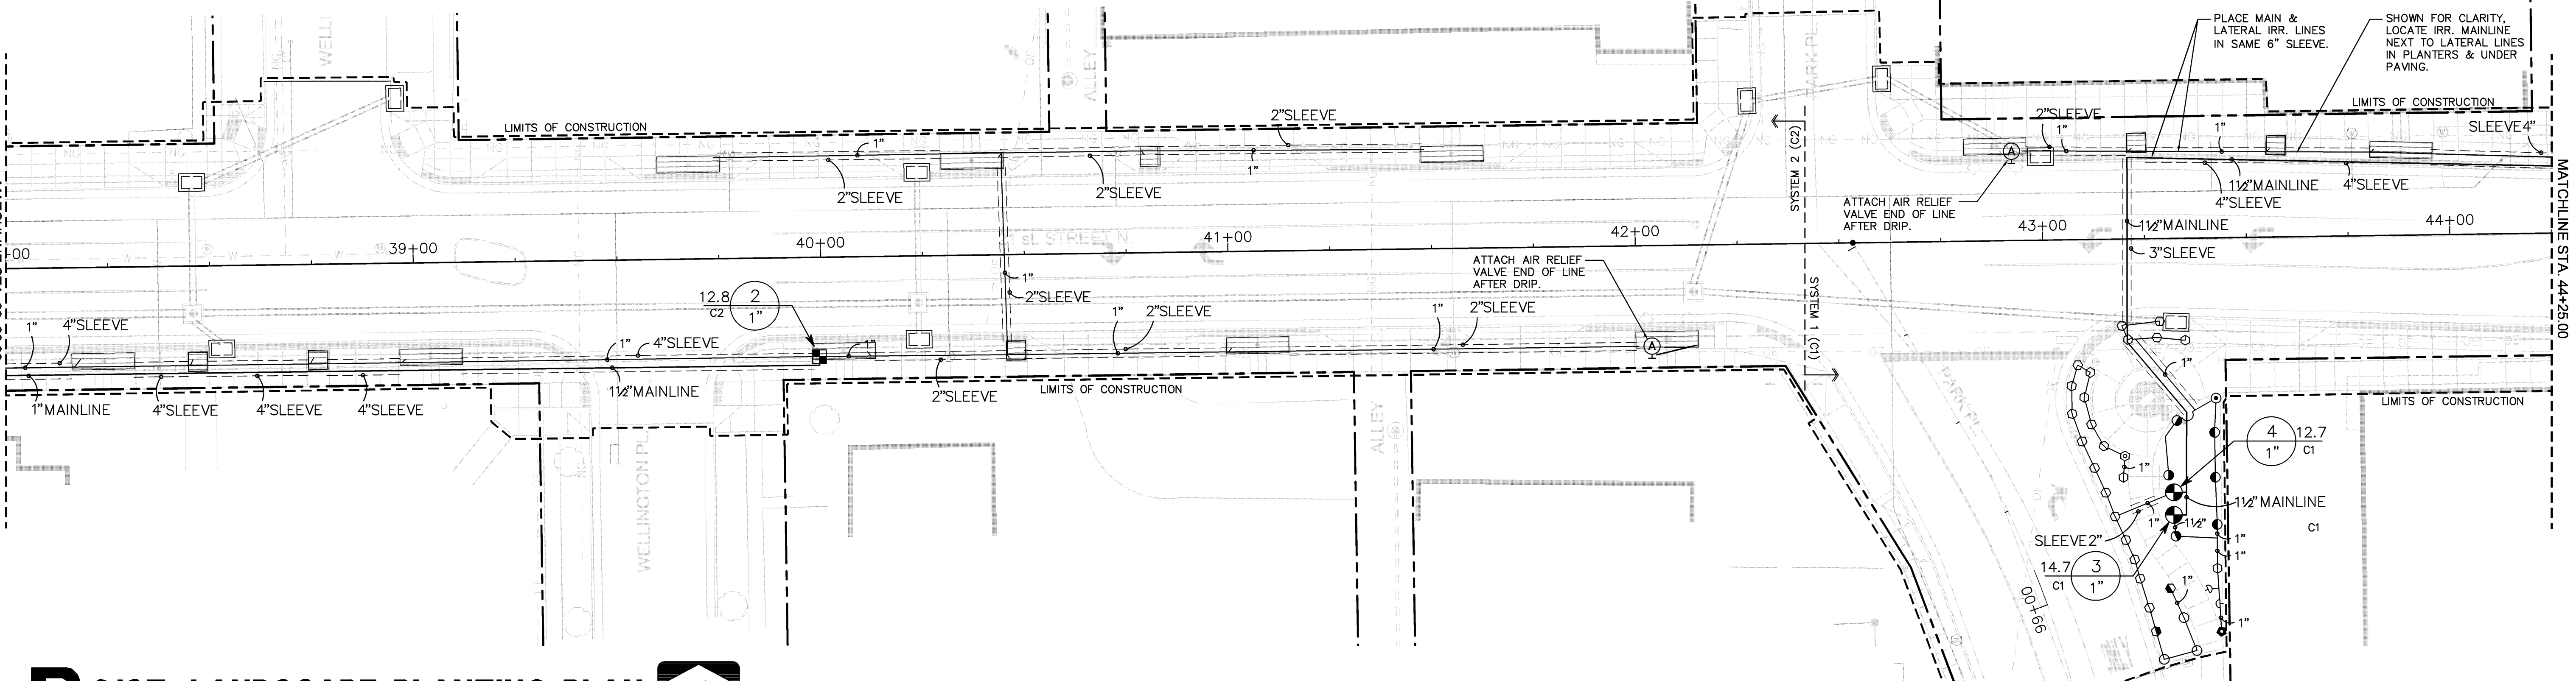

B 21ST. LANDSCAPE PLANTING PLAN
 STA. 38+00 TO STA. 44+25
 1"=20'-0"

LAW/KINGDON, INC.
 ARCHITECTS, ENGINEERS, PLANNERS & LANDSCAPE ARCHITECTS

CITY OF WICHITA
 21ST STREET NORTH &
 BROADWAY AVENUE INTERSECTION
 LANDSCAPE IRRIGATION PLAN
 WICHITA, KANSAS

DESIGNED: J.A.B./W.A.W
 DRAWN: W.A.W
 CHECKED: J.A.B
 DATE: 01-11-2010