



STATE	PROJECT NO.	YEAR	SHEET NO.	TOTAL SHEETS
KANSAS	472-84295	2010	48	194

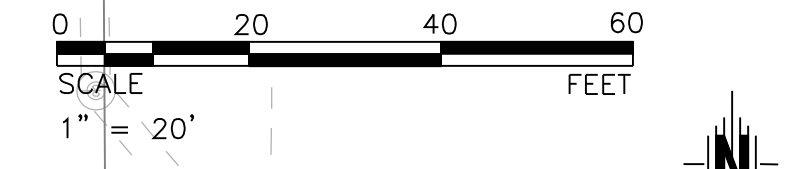


NOTE:
Existing Manhole A3 is Beneath Existing Asphalt Pavement. The Proposed Manhole A3 (Sta. 50+48.99, 13.36' Rt.) is located on the plans based on city records. It may require adjustment in the field to facilitate connection to existing.

(A) Remove Existing Inlet/Manhole and Plug Existing RCP Pipe, Subsidiary to Removal of Existing Structures.

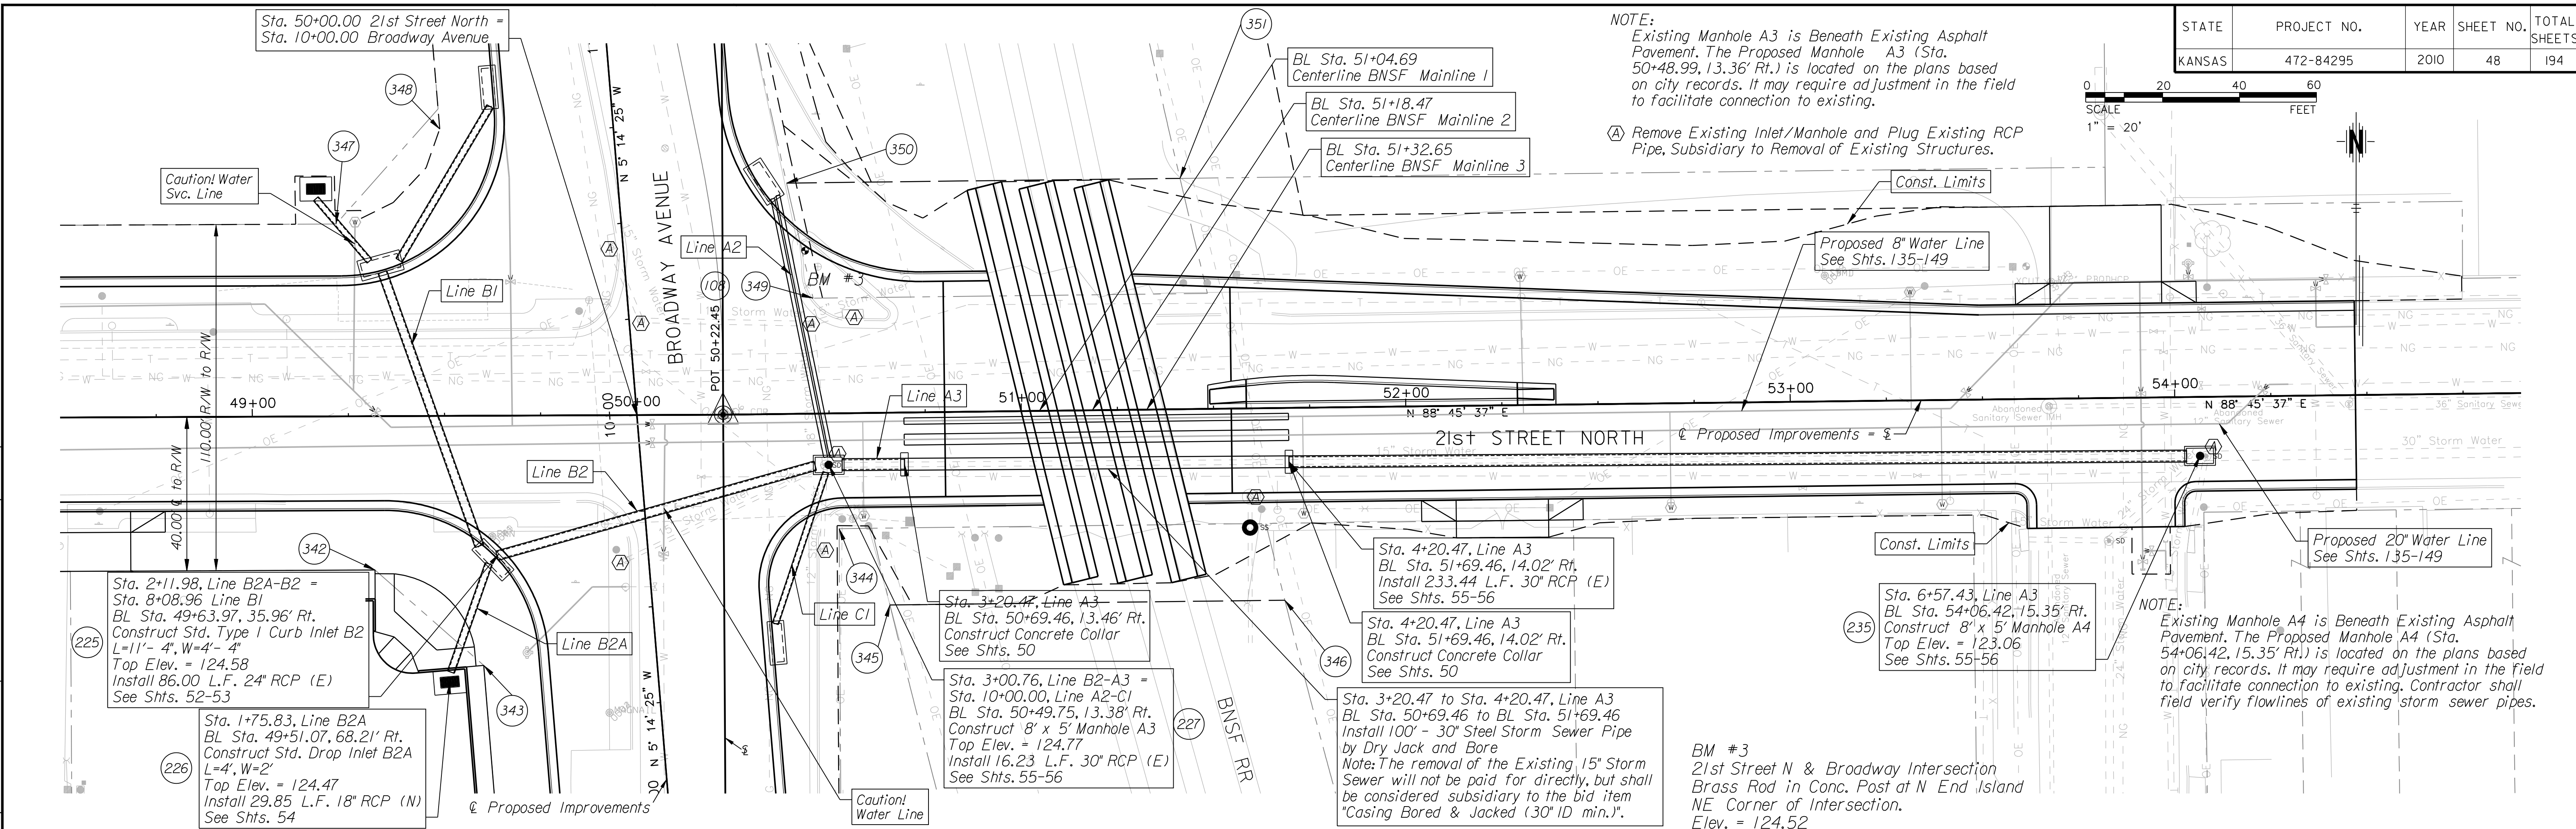

DATE	BY

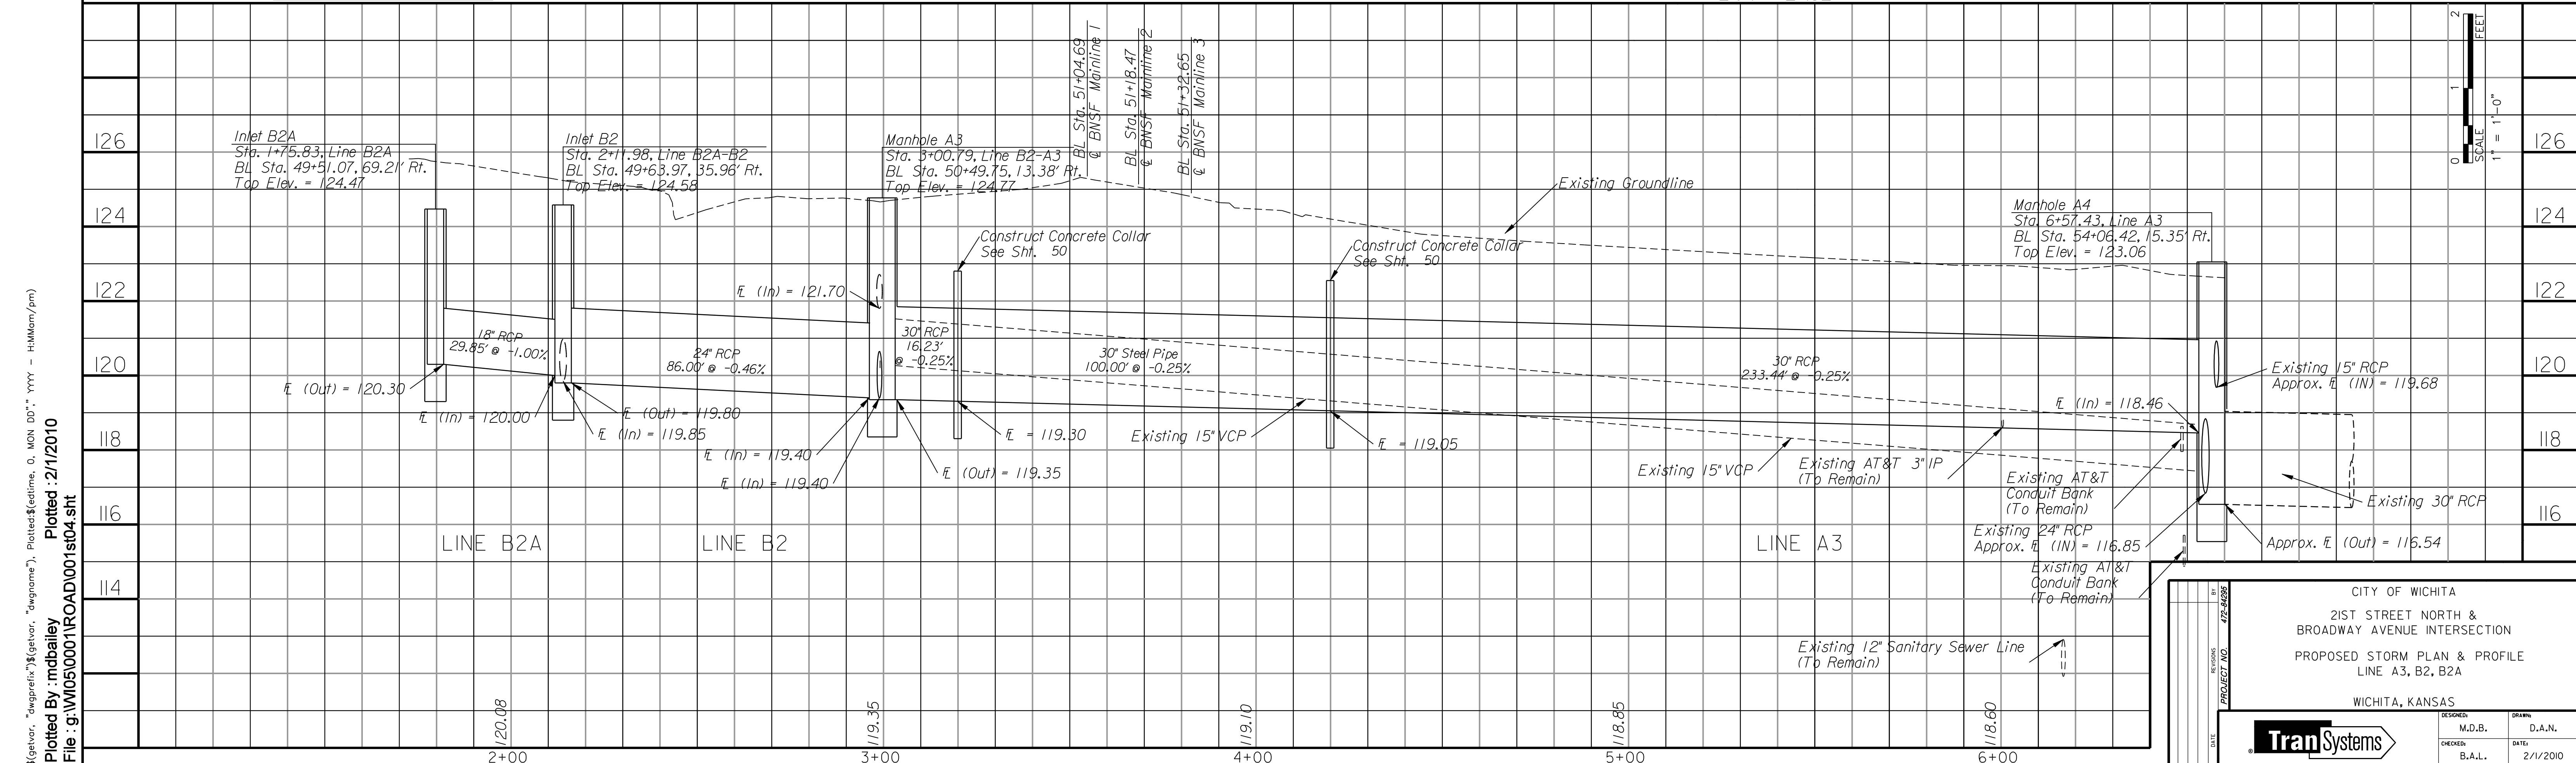

CITY OF WICHITA
21ST STREET NORTH & BROADWAY AVENUE INTERSECTION
PROPOSED STORM PLAN & PROFILE
LINE A3, B2, B2A
WICHITA, KANSAS

DESIGNED: M.D.B. DRAWN: D.A.N.
CHECKED: B.A.L.L. DATE: 2/1/2010

TranSystems

\$getenv, "awgprefix"\$(getenv, "dwgname"), Plotarea\$(etime, 0, MON DD", "YYYY" - HMmm/pm)
 Plotted By: mbailey Plotted: 2/1/2010
 File: g:\W050001\ROAD\001st04.sht