



STATE	PROJECT NO.	YEAR	SHEET NO.	TOTAL SHEETS
KANSAS	472-84295	2010	65	194

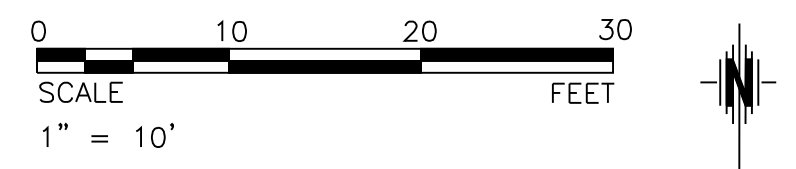

DATE	
BY	
REFERENCES NOTED	
REFERENCES CHECKED	

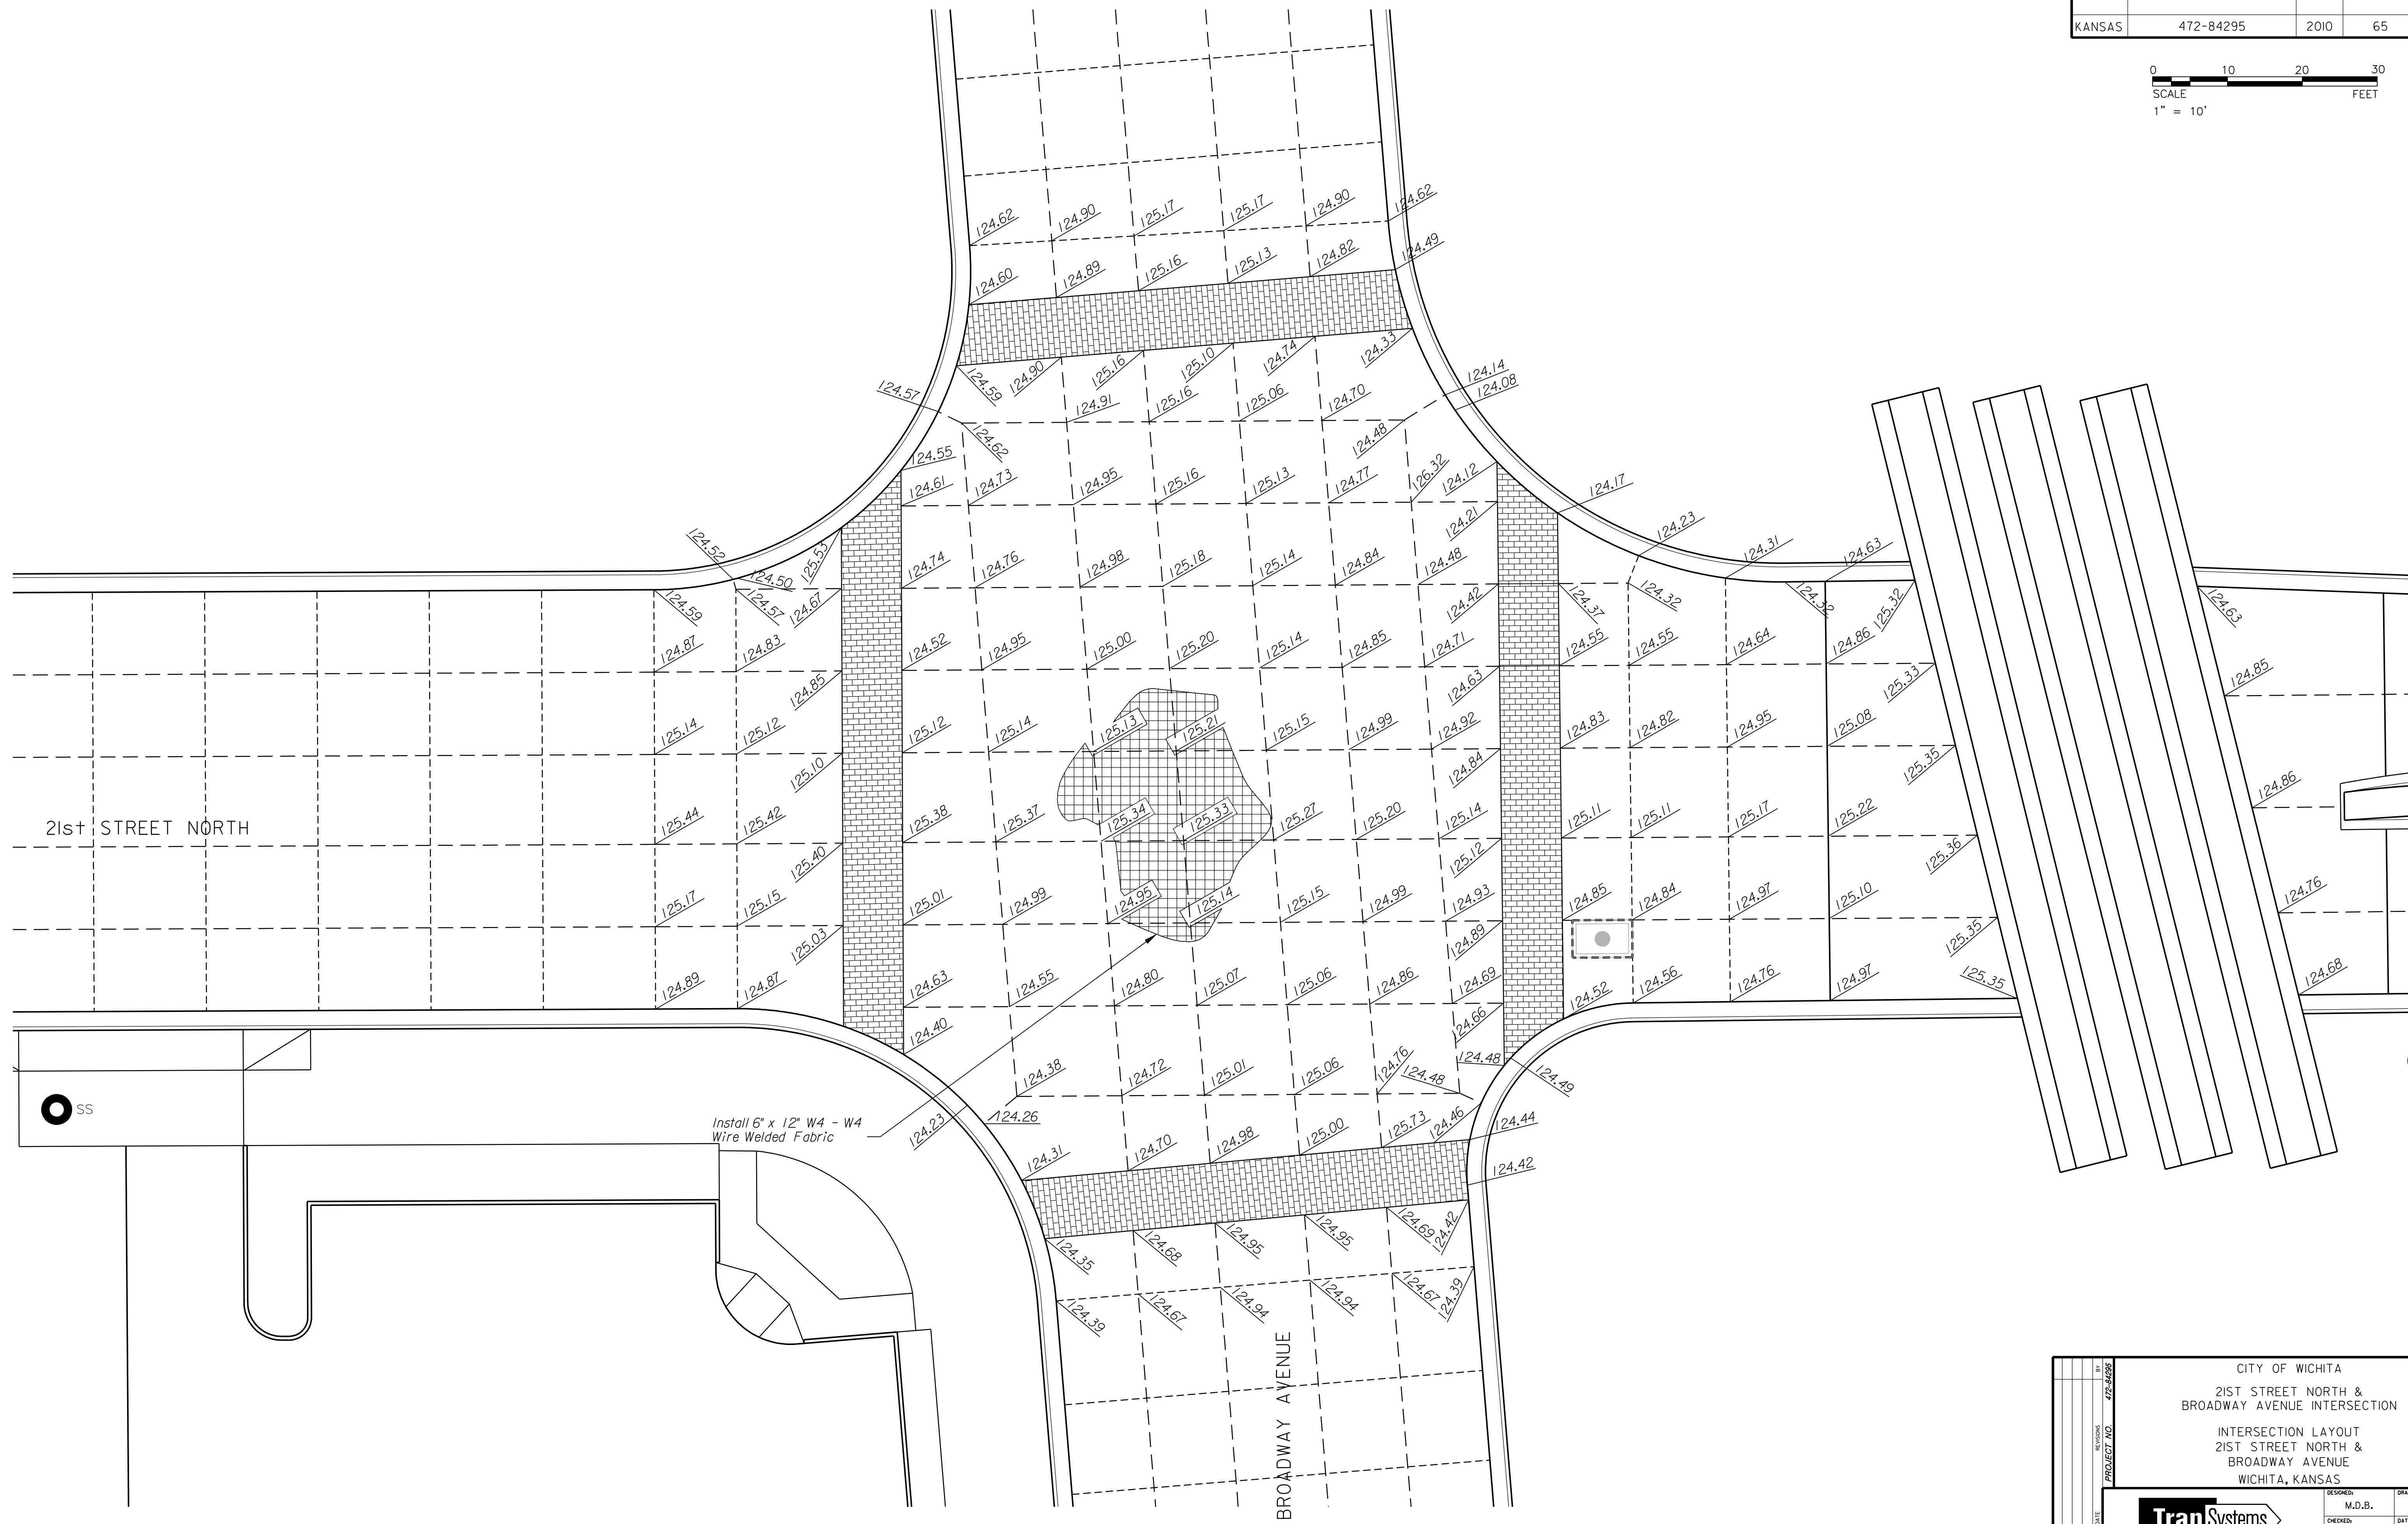

\$(getvar, "dwgprefix")\$(getvar, "dwgname"), Plotdate\$(etime, 0, MON DD", YYYY - HHMMam/pm)
 Plotted By: danavarro Plotted: 1/8/2010
 File: g:\W05\0001\ROAD\001\04.sht

CITY OF WICHITA 21ST STREET NORTH & BROADWAY AVENUE INTERSECTION INTERSECTION LAYOUT 21ST STREET NORTH & BROADWAY AVENUE WICHITA, KANSAS	
DESIGNED: M.D.B.	DRAWN: D.A.N.
CHECKED: B.A.L.	DATE: 1/8/2010

