



STATE	PROJECT NO.	YEAR	SHEET NO.	TOTAL SHEETS
KANSAS	472-84295	2010	82	194


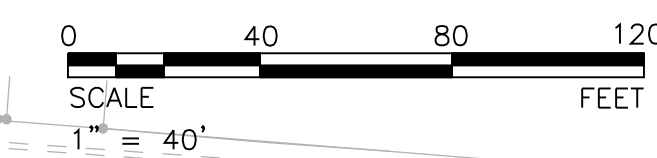


LEGEND

- Construction Zone
- Drums
- Tubular Marker

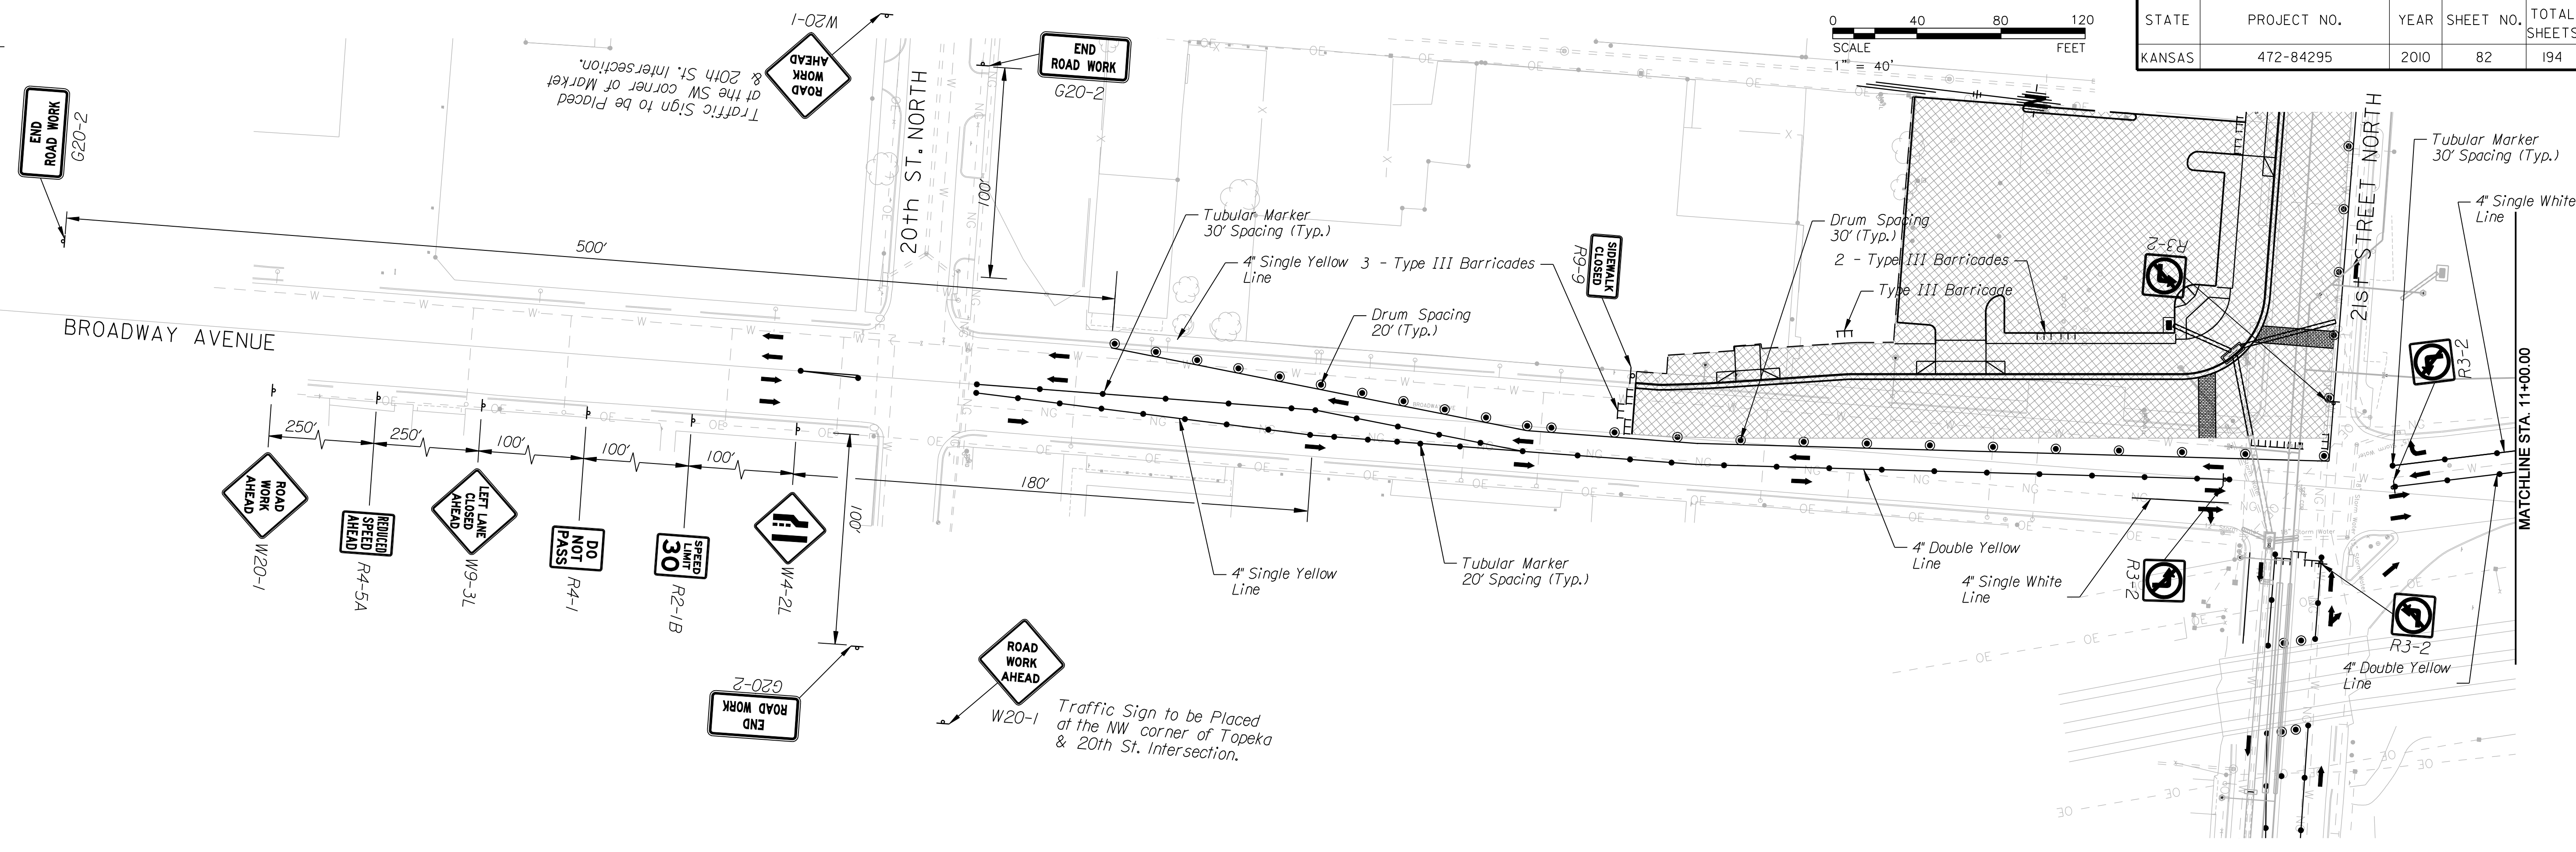

Traffic Sign to be Placed at the NW corner of Topeka & 20th St. Intersection.

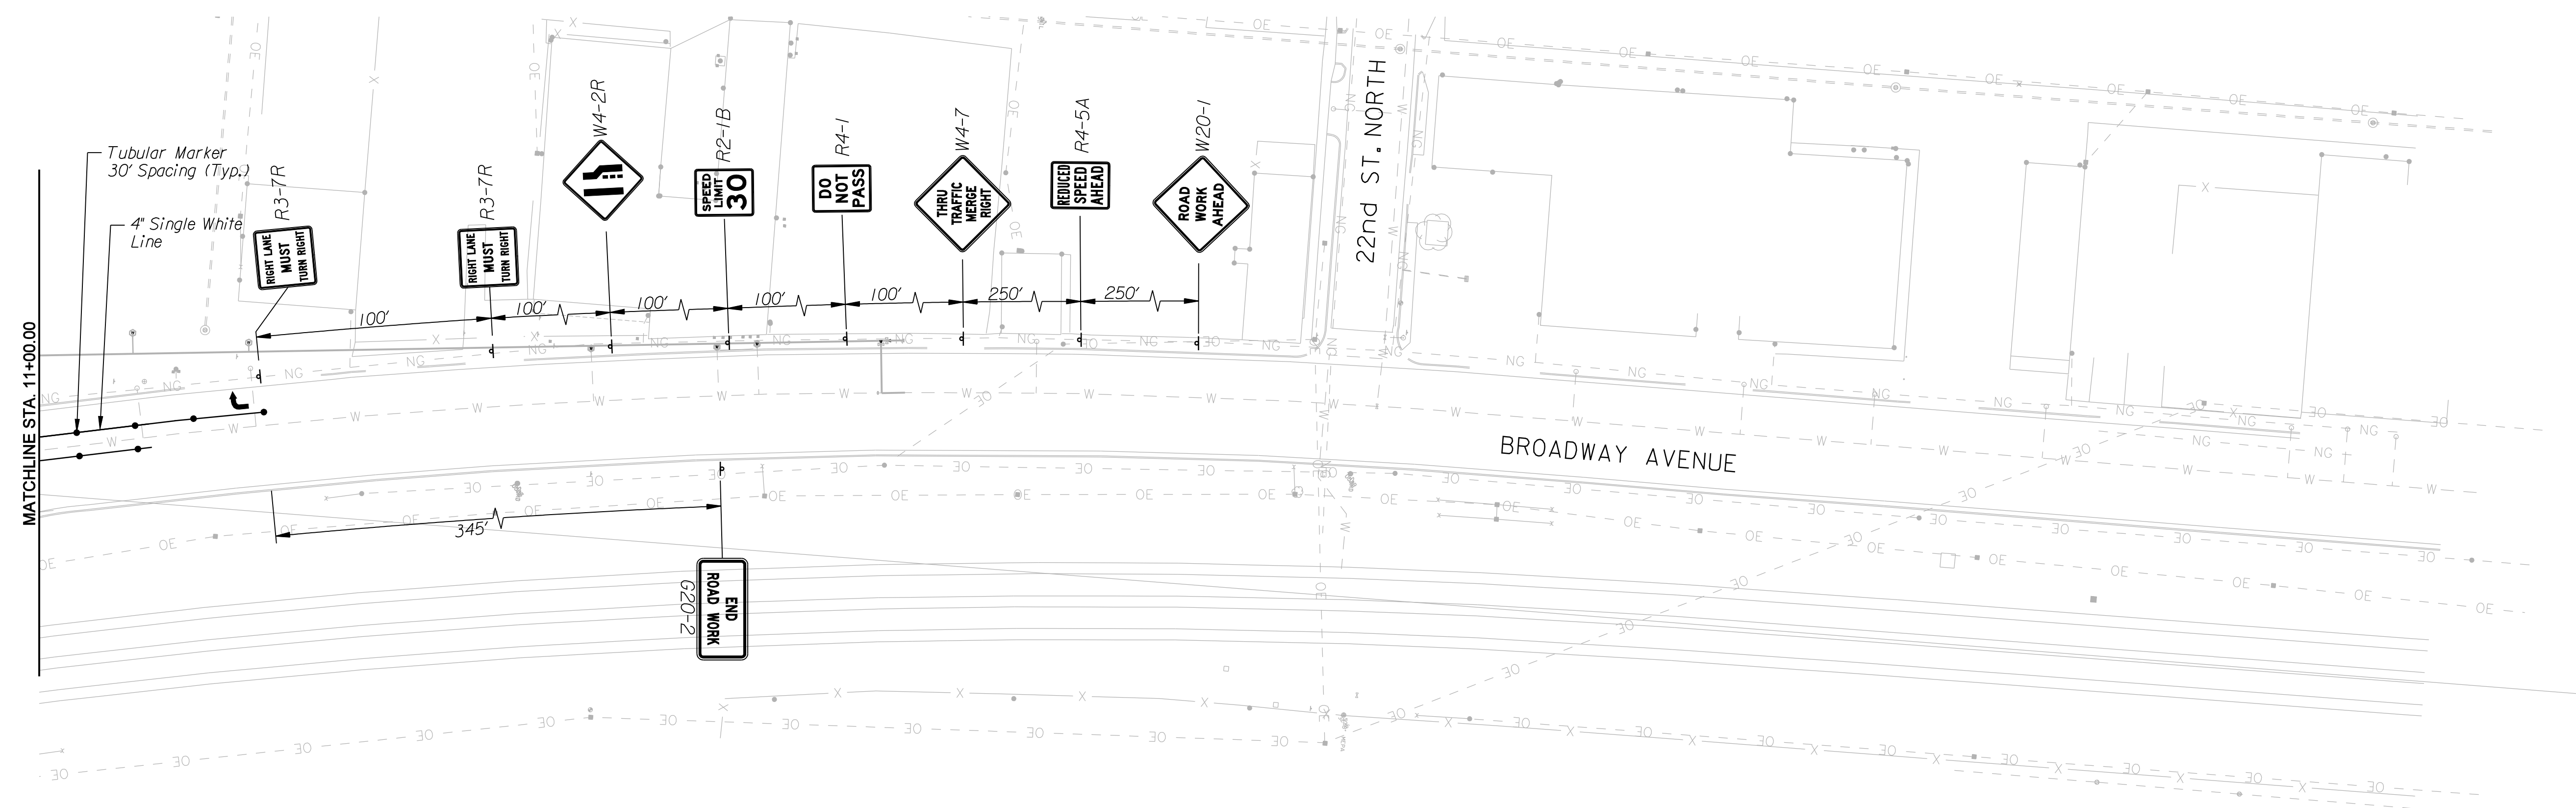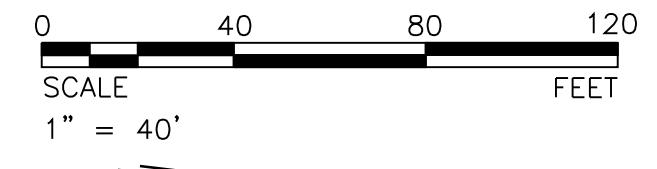

CITY OF WICHITA	
21ST STREET NORTH & BROADWAY AVENUE INTERSECTION	
TRAFFIC CONTROL ROAD CONSTRUCTION, PHASE 2	
STA. 6+79.80 TO STA. 10+10.07	
WICHITA, KANSAS	
DESIGNED	DRAWN
M.D.B.	D.A.N.
CHECKED	DATE
B.A.L.	1/8/2010



DATE	
BY	
REFERENCES NOTED	
REFERENCES CHECKED	

Plotted By: danavarro
 Plotted: 1/8/2010
 File: g:\W05\0001\ROAD\001\tp2c.sht