


STATE	PROJECT NO.	YEAR	SHEET NO.	TOTAL SHEETS
KANSAS	472-84295	2010	83	194

- LEGEND**
- Construction Zone
 - Drums
 - Tubular Marker

DATE	BY
REFERENCES NOTED	REFERENCES CHECKED

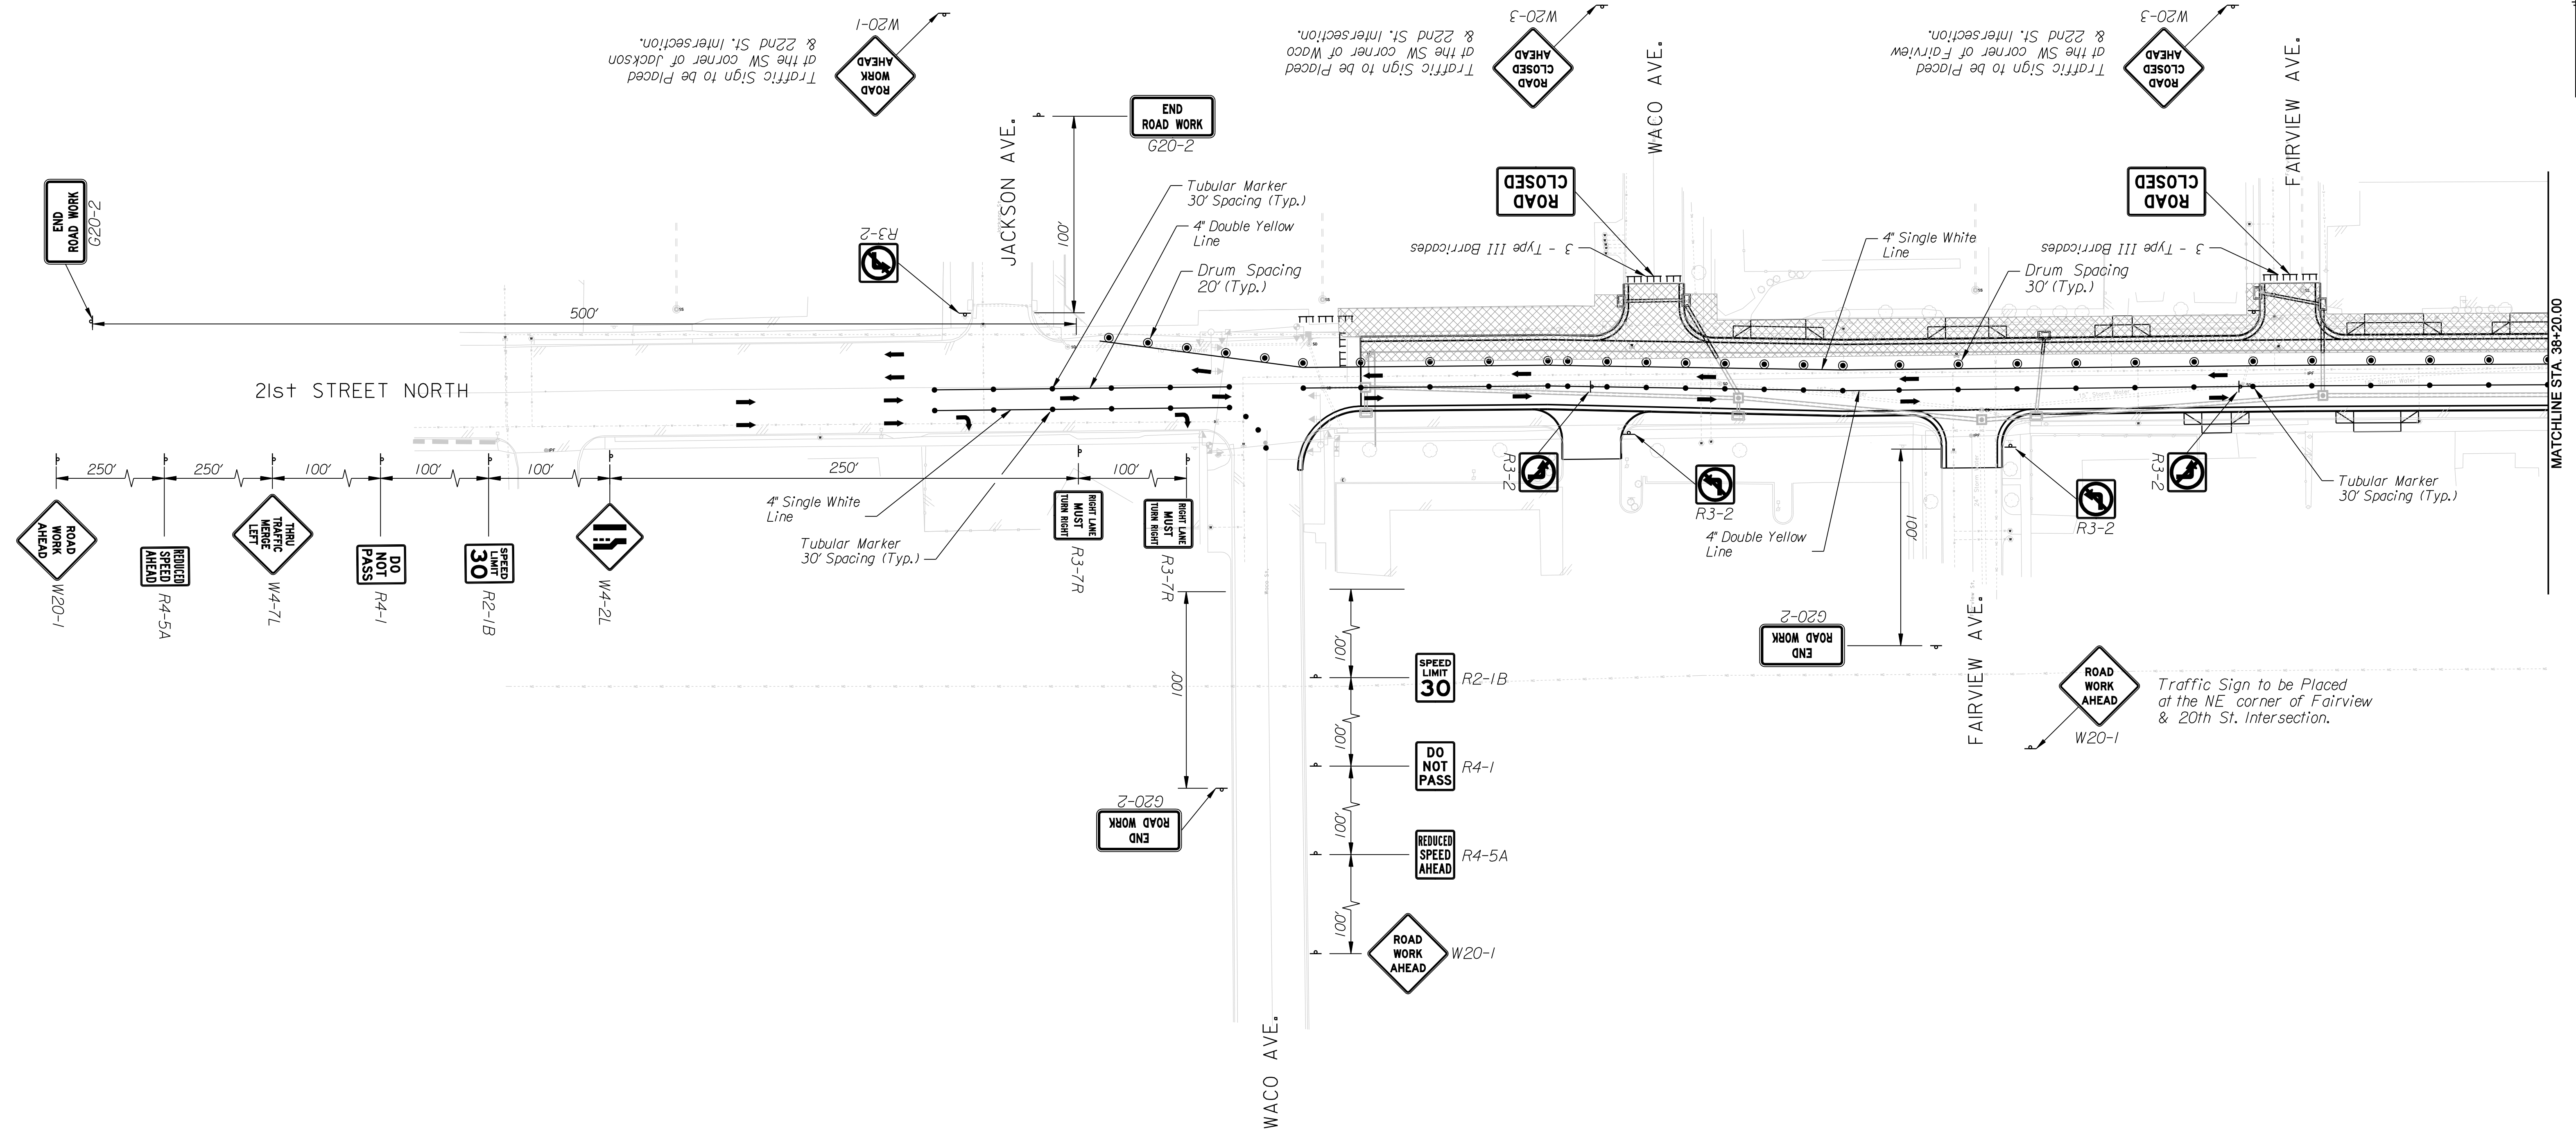

\$getvar, "dwgprefix"\$(getvar, "dwgname"), Plotdate\$(etime, 0, MON DD"0", "YY" - HMMmm/pm)
 Plotted By: danavarro
 File: g:\W05\0001\ROAD\001\tp3a.sht

CITY OF WICHITA	
21ST STREET NORTH & BROADWAY AVENUE INTERSECTION	
TRAFFIC CONTROL ROAD CONSTRUCTION, PHASE 3	
STA. 31+3.08 to STA. 38+20.00	
WICHITA, KANSAS	
DESIGNED	DRAWN
M.D.B.	D.A.N.
CHECKED	DATE
B.A.L.	1/8/2010

