

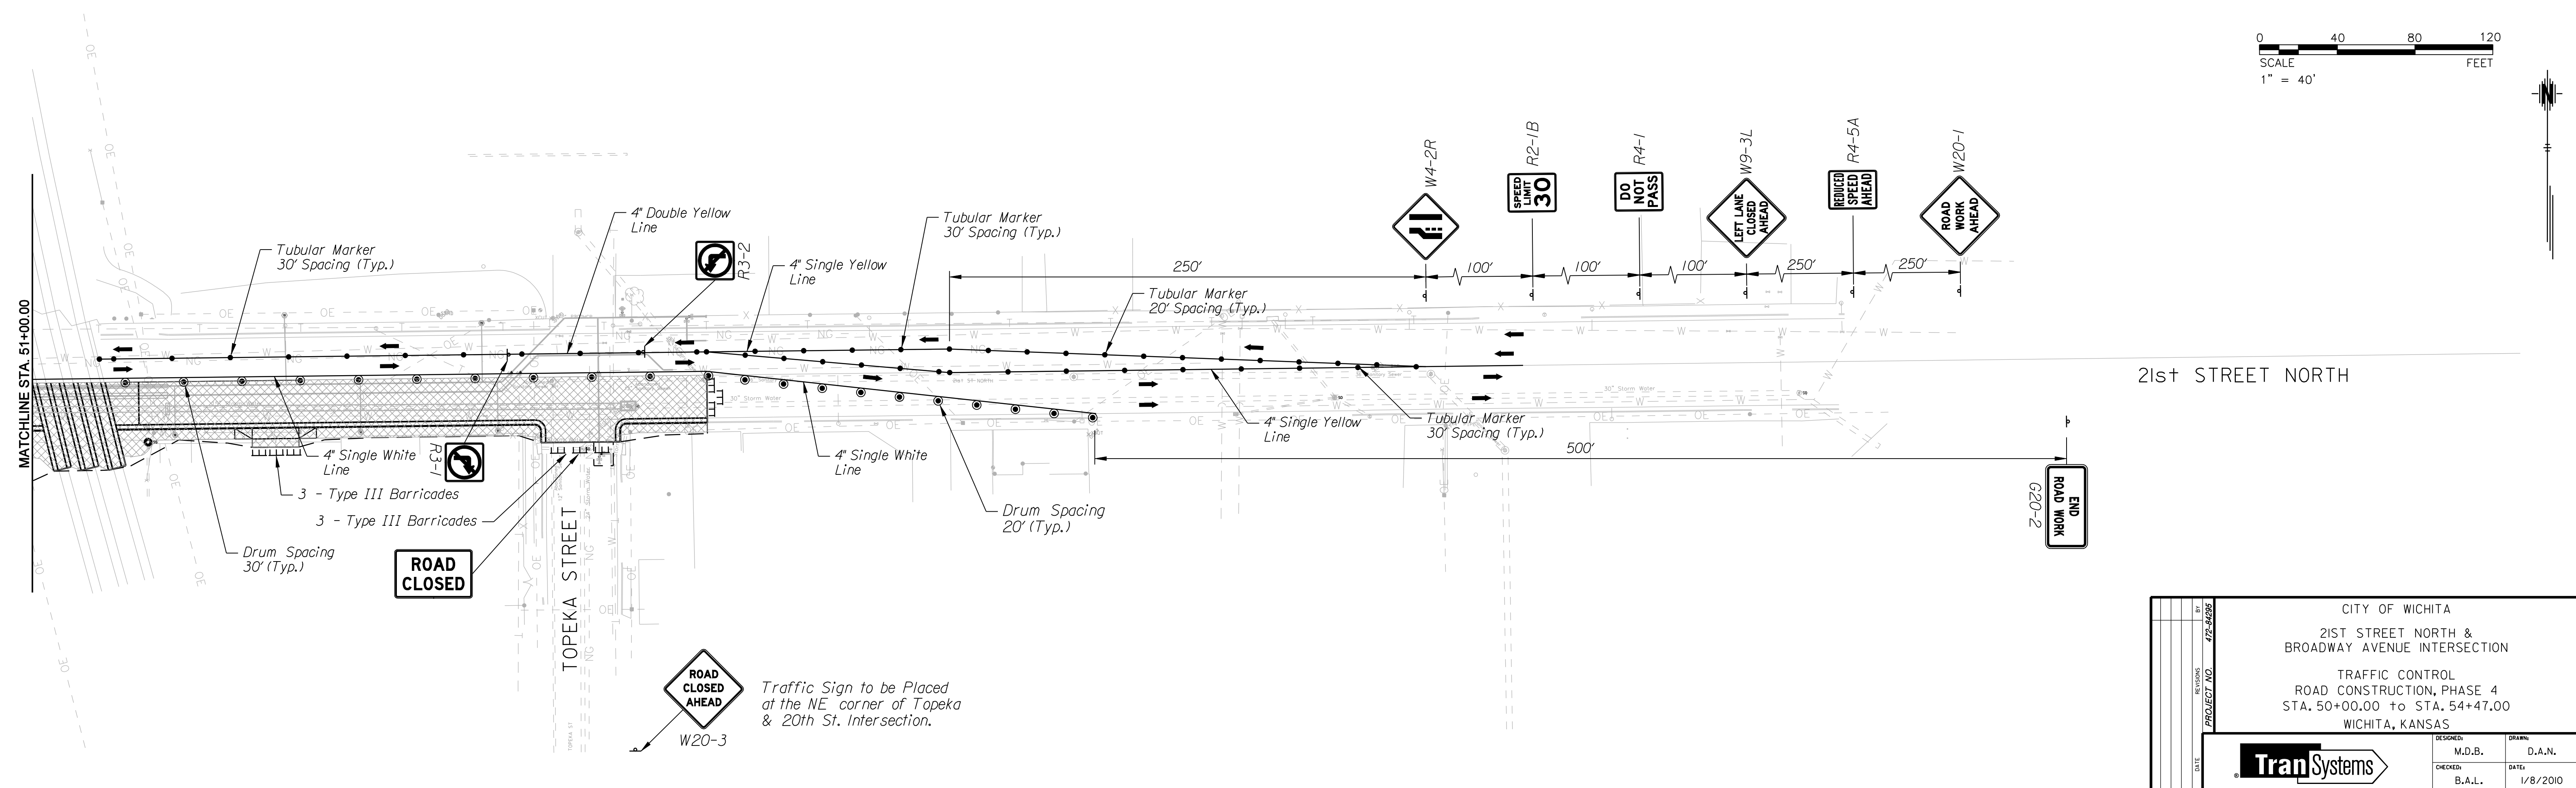


STATE	PROJECT NO.	YEAR	SHEET NO.	TOTAL SHEETS
KANSAS	472-84295	2010	86	194

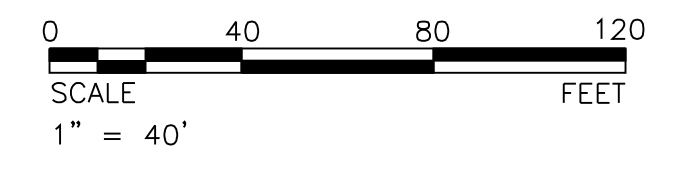

DATE	BY
REFERENCES NOTED	REFERENCES CHECKED

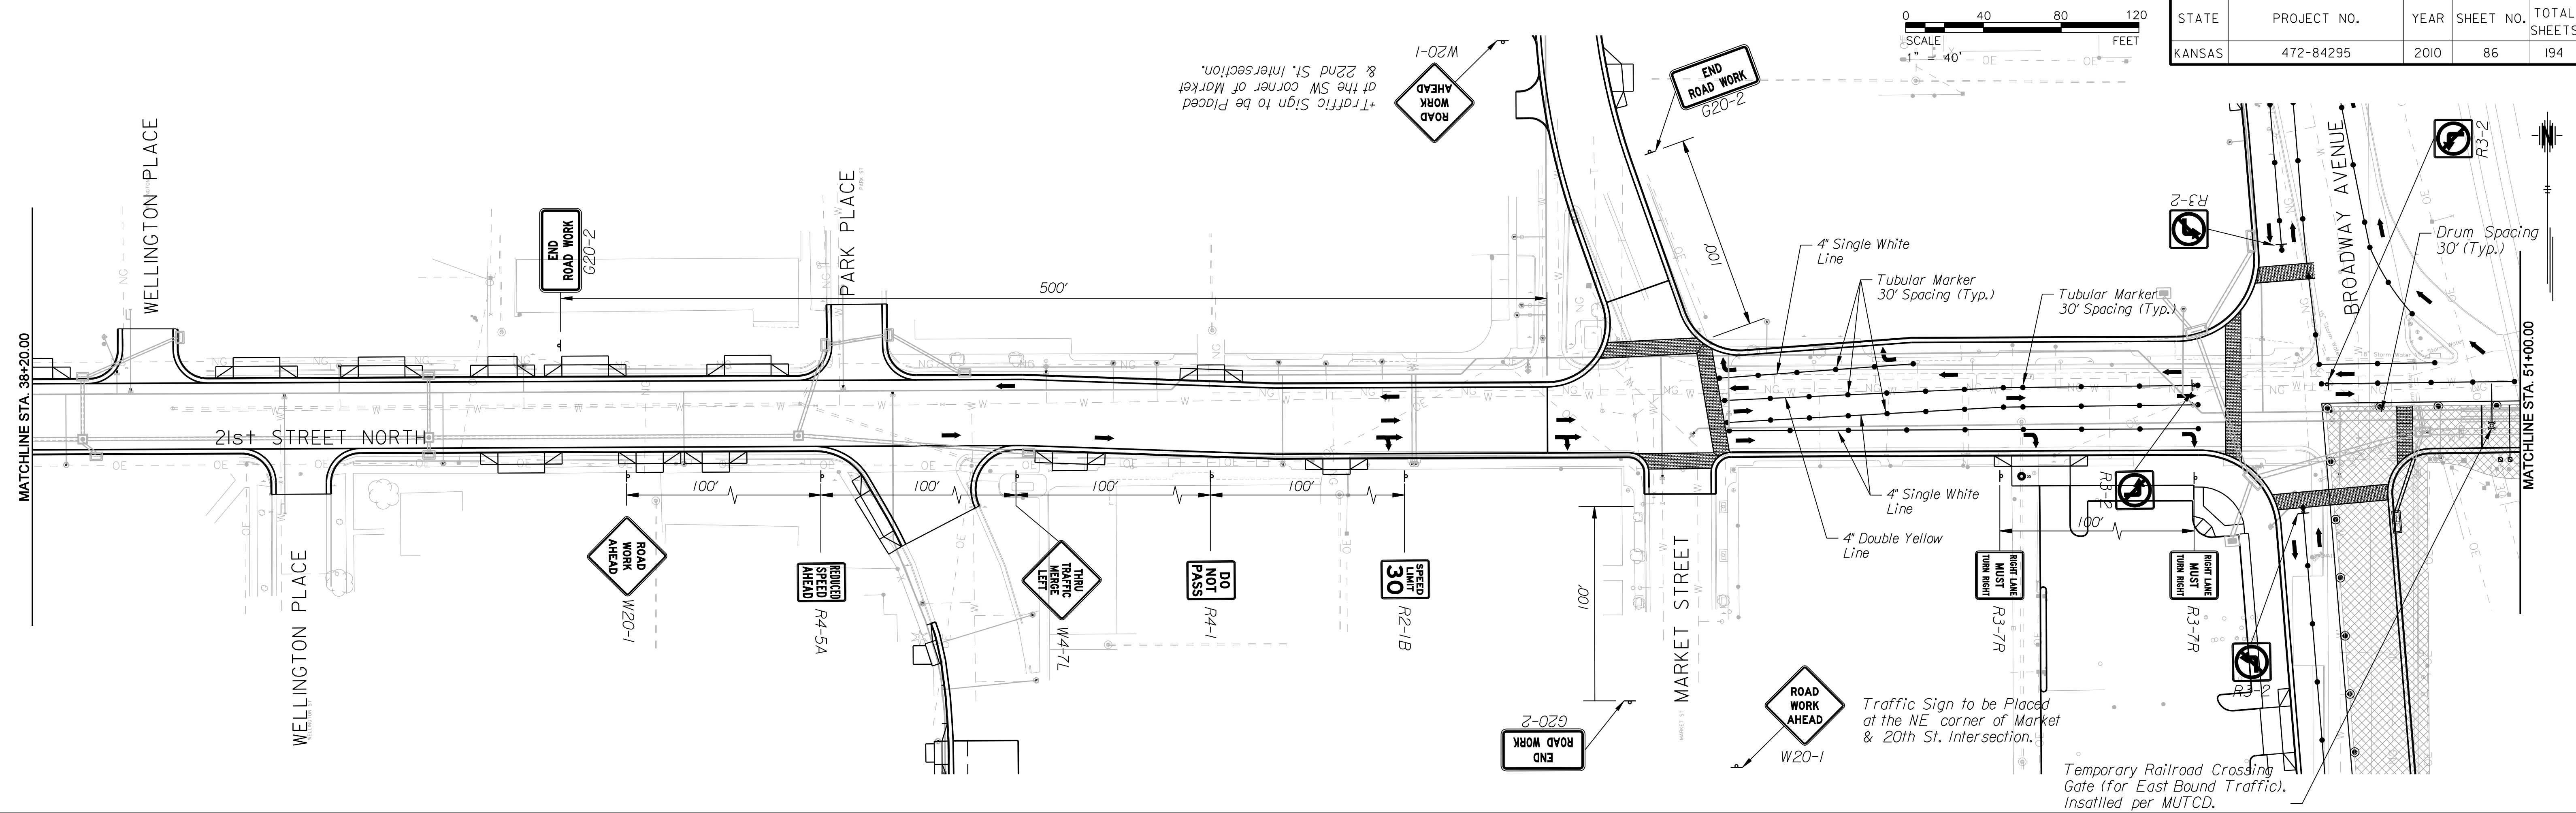

CITY OF WICHITA	
21ST STREET NORTH & BROADWAY AVENUE INTERSECTION	
TRAFFIC CONTROL ROAD CONSTRUCTION, PHASE 4	
STA. 50+00.00 TO STA. 54+47.00	
WICHITA, KANSAS	
DESIGNED	DRAWN
M.D.B.	D.A.N.
CHECKED	DATE
B.A.L.	1/8/2010



Plotted By: danavarrro
 File: g:\W0500001\ROAD\001\tp4a.sht
 1/8/2010