



Note: All Striping Shall be Epoxy

STATE	PROJECT NO.	YEAR	SHEET NO.	TOTAL SHEETS
KANSAS	472-84295	2010	98	194

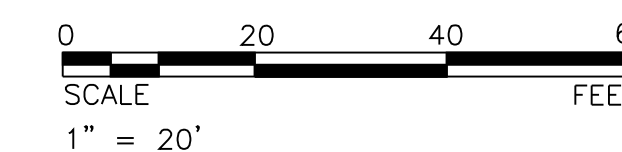

DATE	BY

Plotted By: danavarr
 File: g:\W050001\ROAD\001pm00a.sht
 1/8/2010

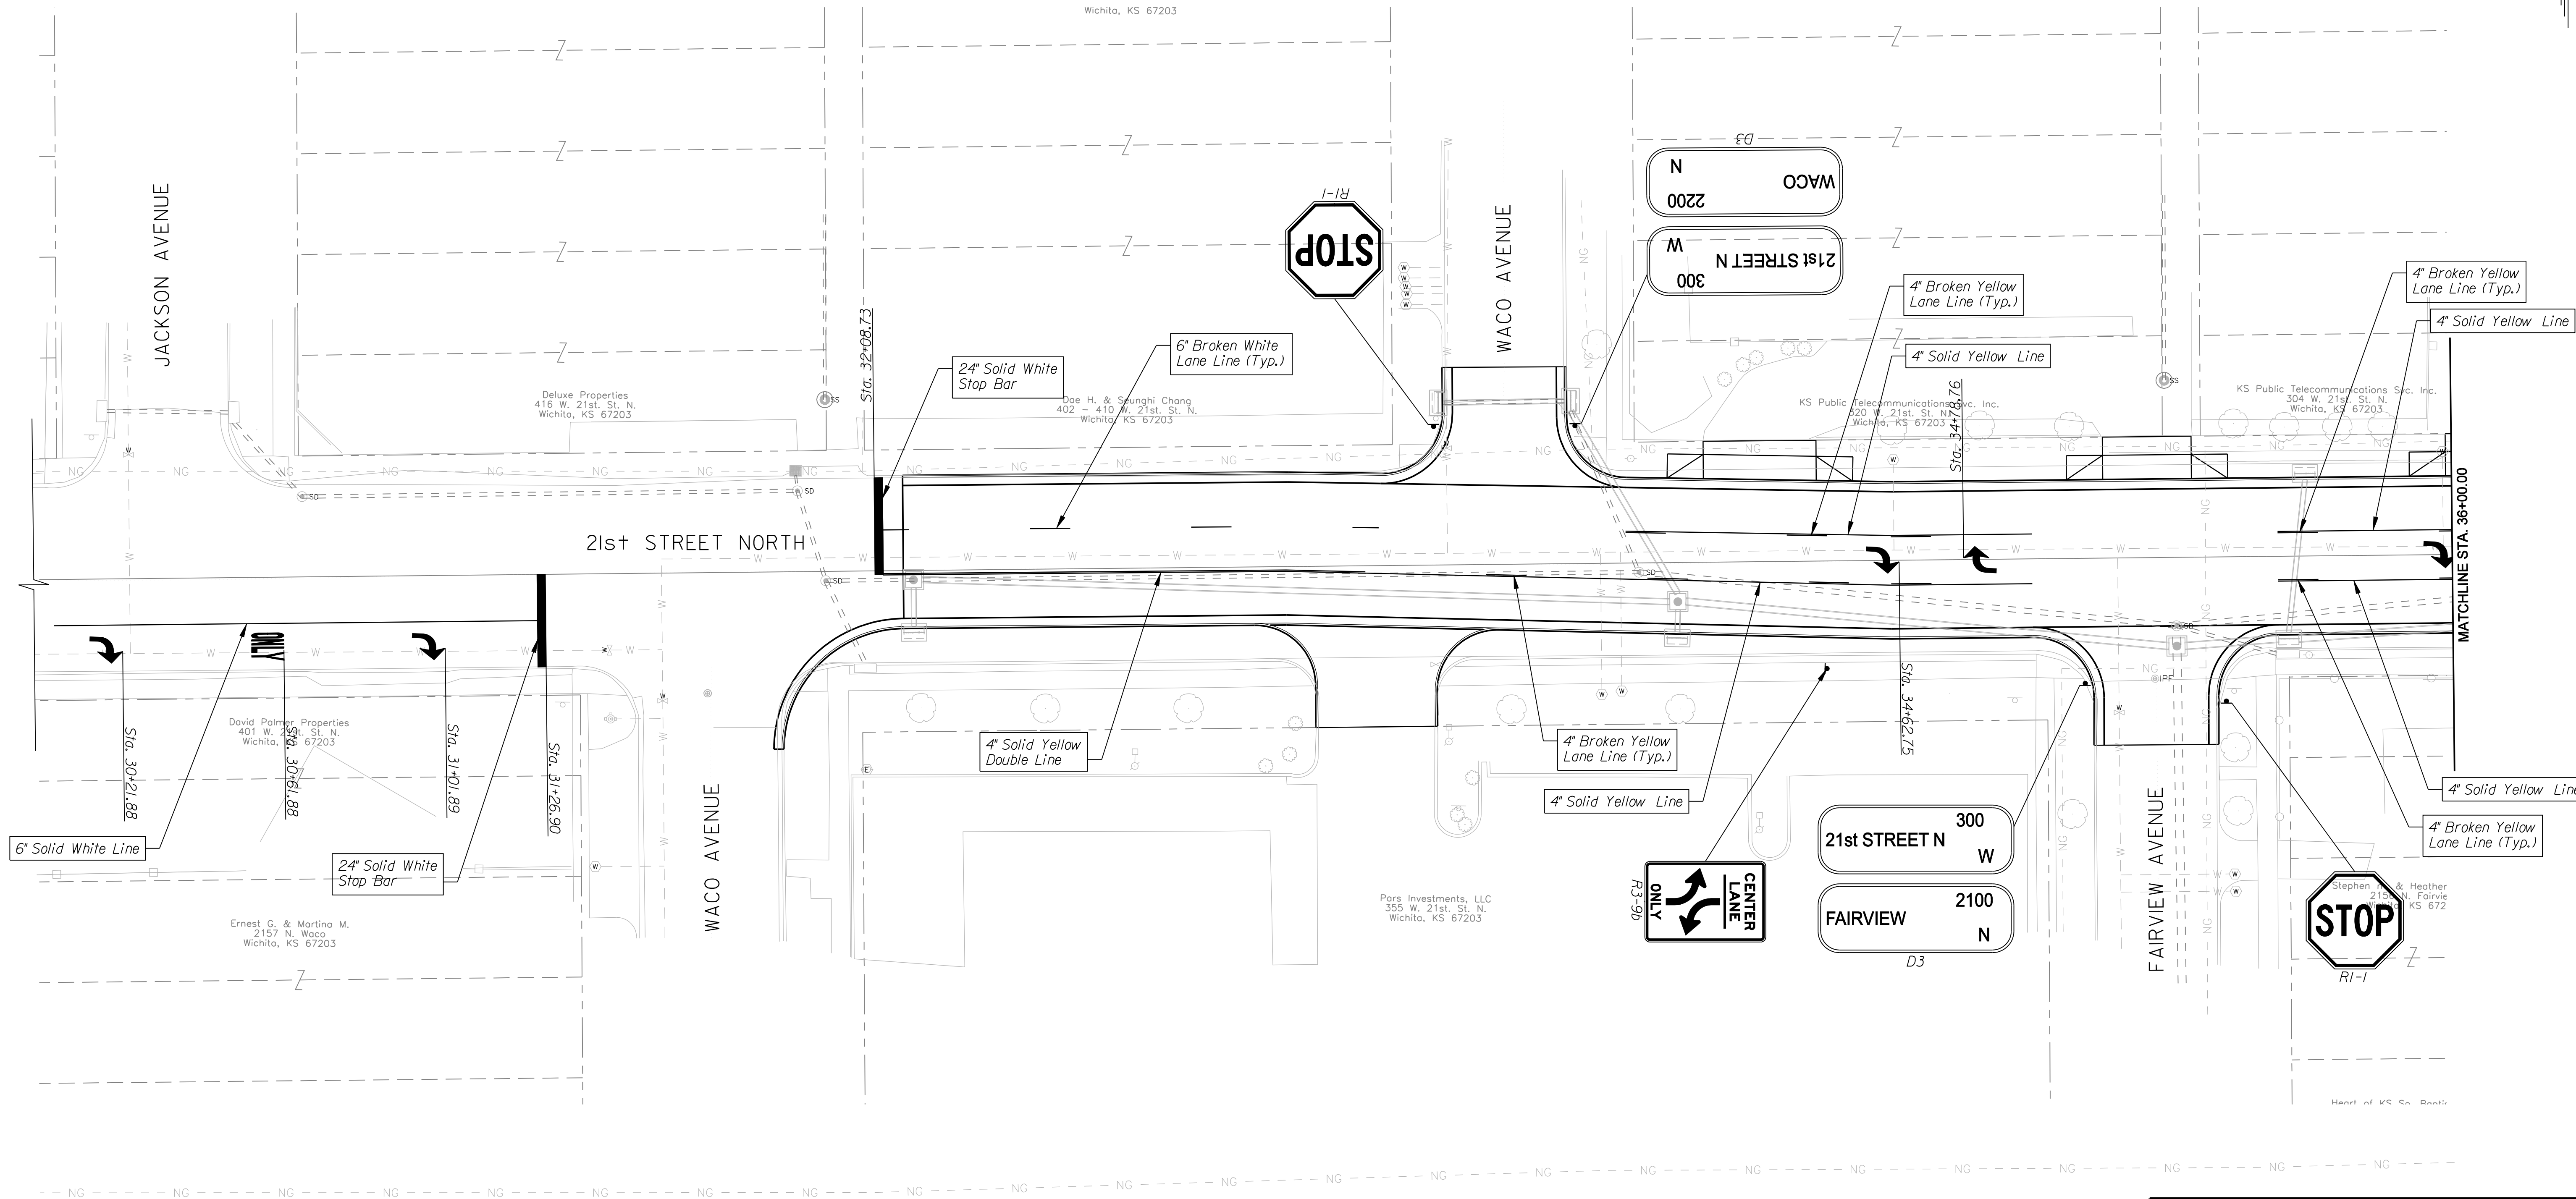

CITY OF WICHITA	
21ST STREET NORTH & BROADWAY AVENUE INTERSECTION	
PAVEMENT MARKING & SIGNING	
21ST STREET NORTH	
STA. 30+04.90 to STA. 36+00.00	
WICHITA, KANSAS	
DESIGNED	D.A.N.
CHECKED	1/8/2010