


Note: All Striping Shall be Epoxy

STATE	PROJECT NO.	YEAR	SHEET NO.	TOTAL SHEETS
KANSAS	472-84295	2010	99	194



DATE	
BY	
REFERENCES NOTED	
REFERENCES CHECKED	

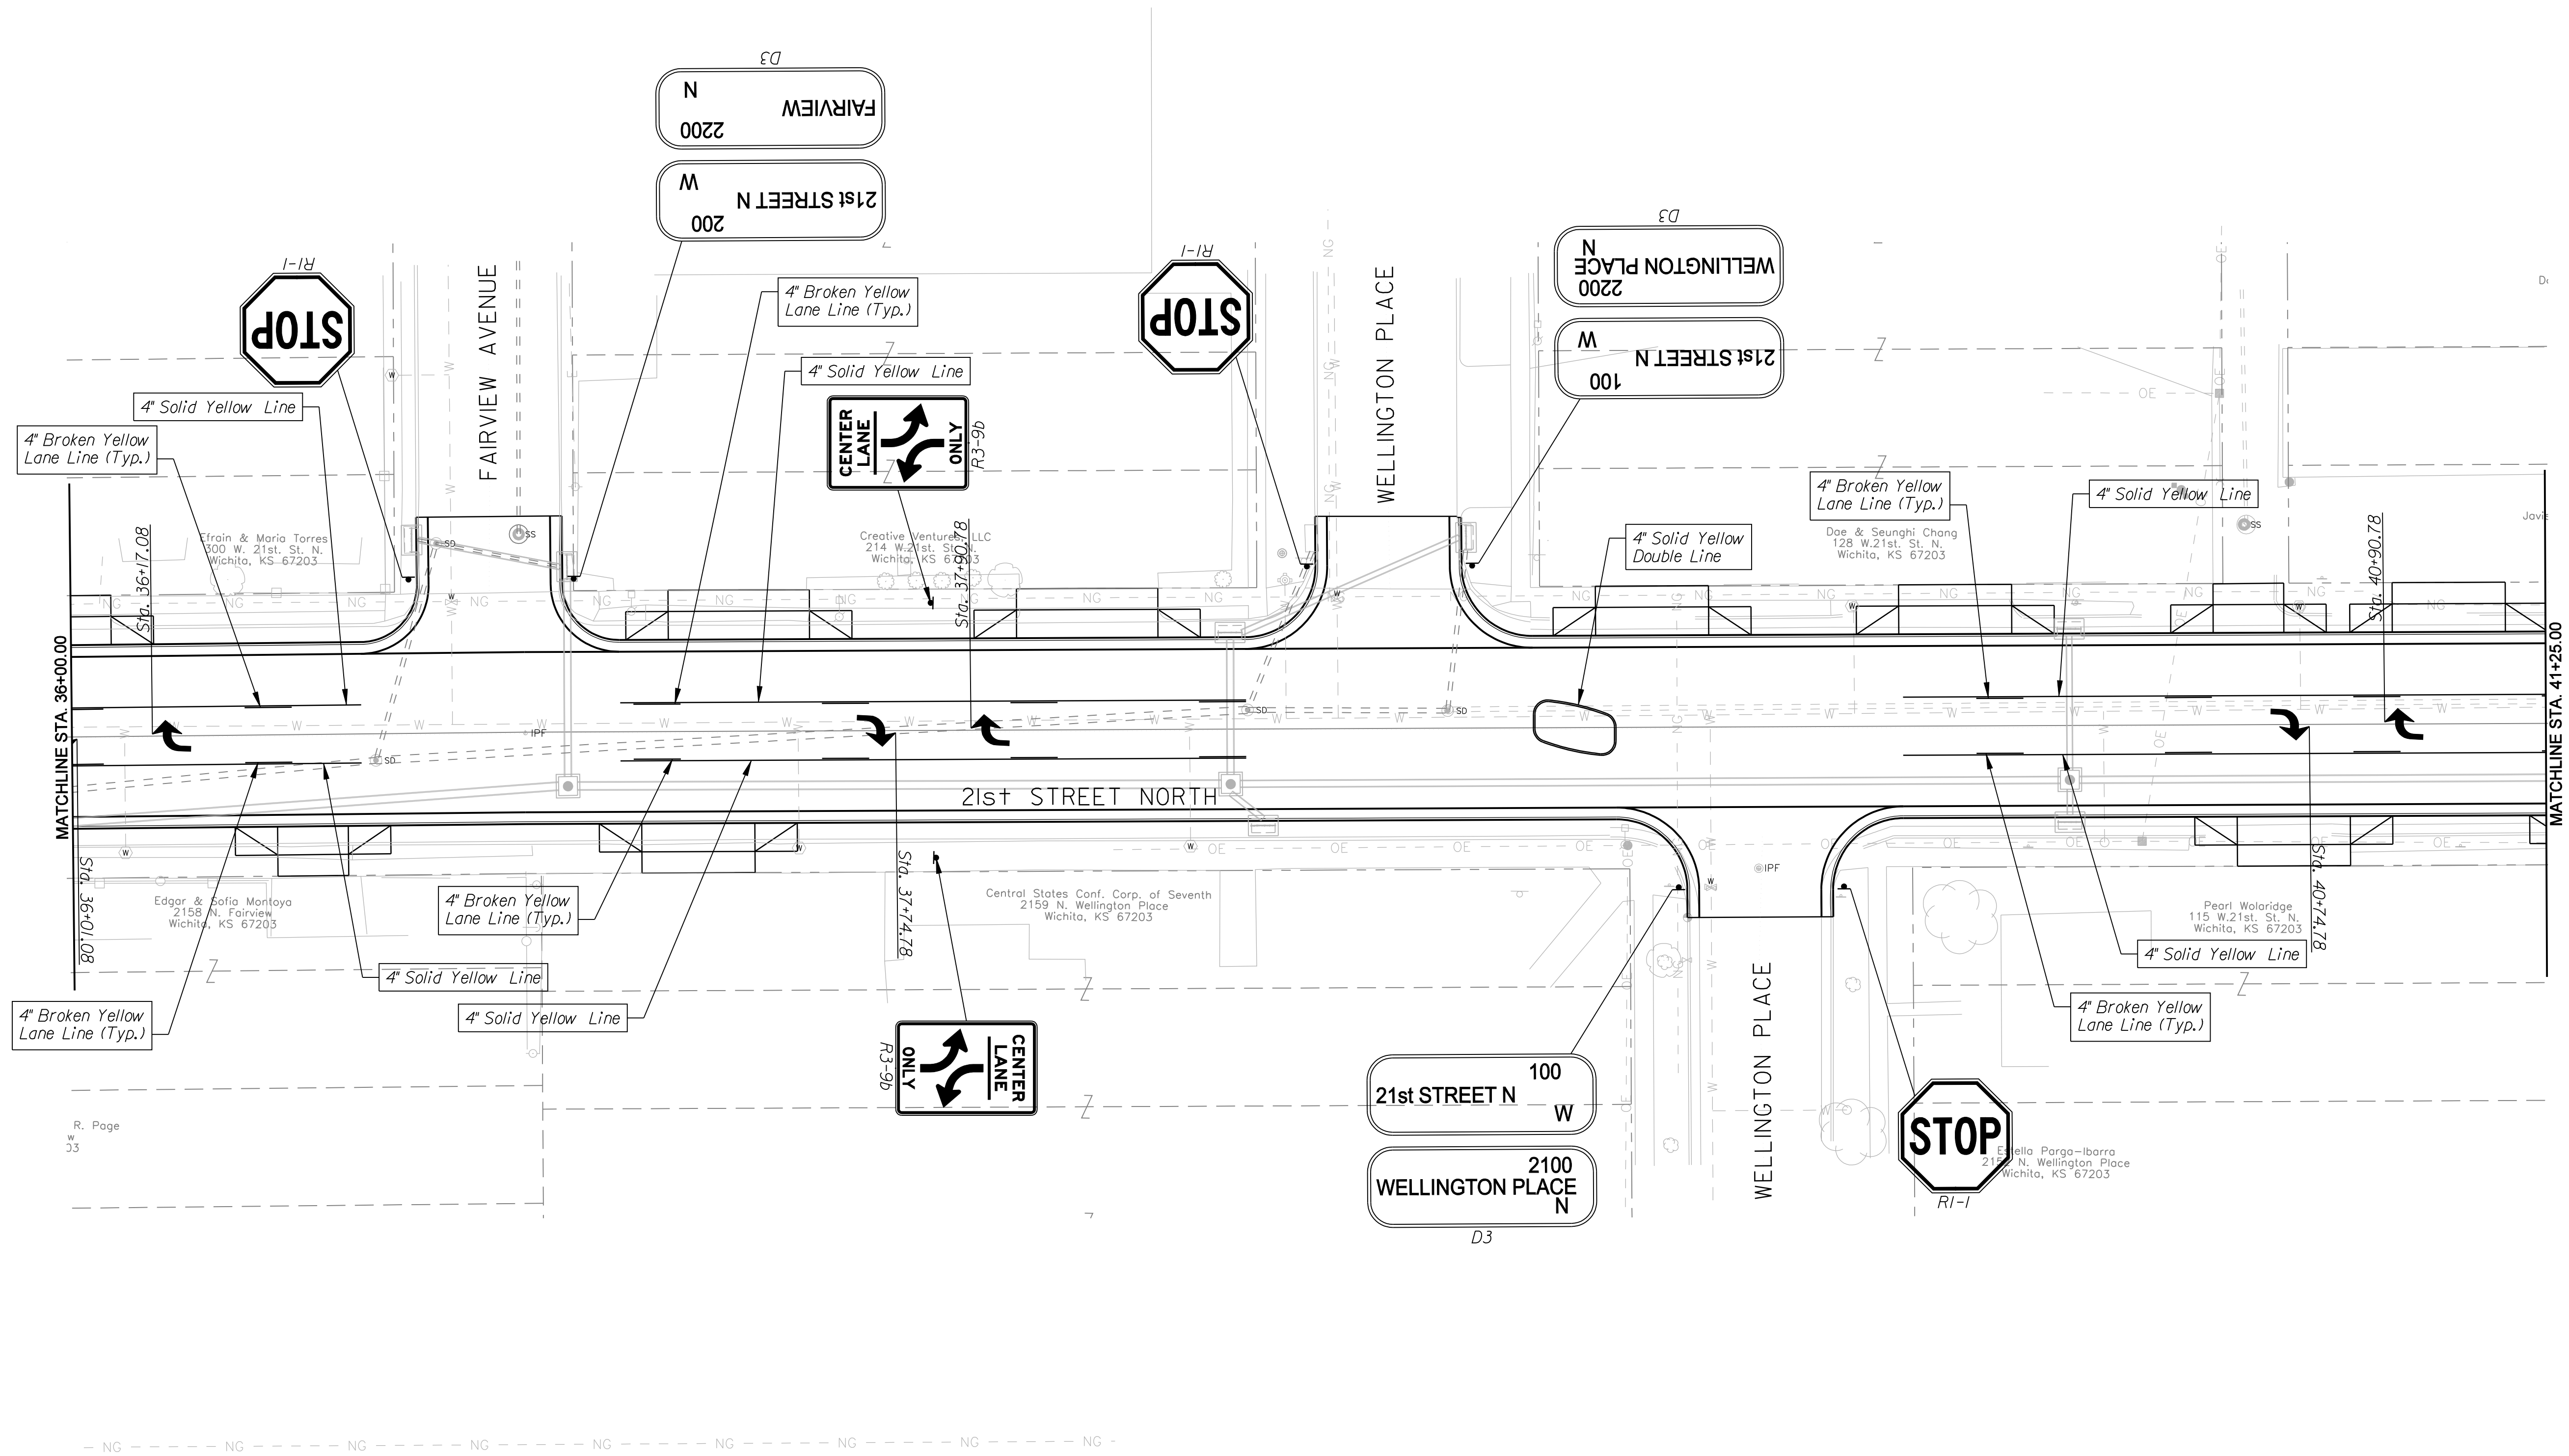

R. Page
33

Plotted By: danavarro
 File: g:\W05\0001\ROAD\001pm00b.sht
 Plotted: 1/8/2010

CITY OF WICHITA	
21ST STREET NORTH & BROADWAY AVENUE INTERSECTION	
PAVEMENT MARKING & SIGNING	
21ST STREET NORTH	
STA. 36+00.00 to STA. 41+25.00	
WICHITA, KANSAS	
DESIGNED	DRAWN
M.D.B.	D.A.N.
CHECKED	DATE
B.A.L.	1/8/2010

TranSystems