

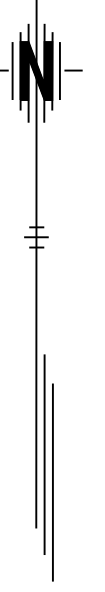


Note: All Striping Shall be Epoxy

STATE	PROJECT NO.	YEAR	SHEET NO.	TOTAL SHEETS
KANSAS	472-84295	2010	101	194

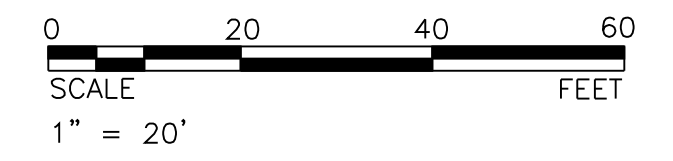

DATE	
BY	
REFERENCES NOTED	
REFERENCES CHECKED	

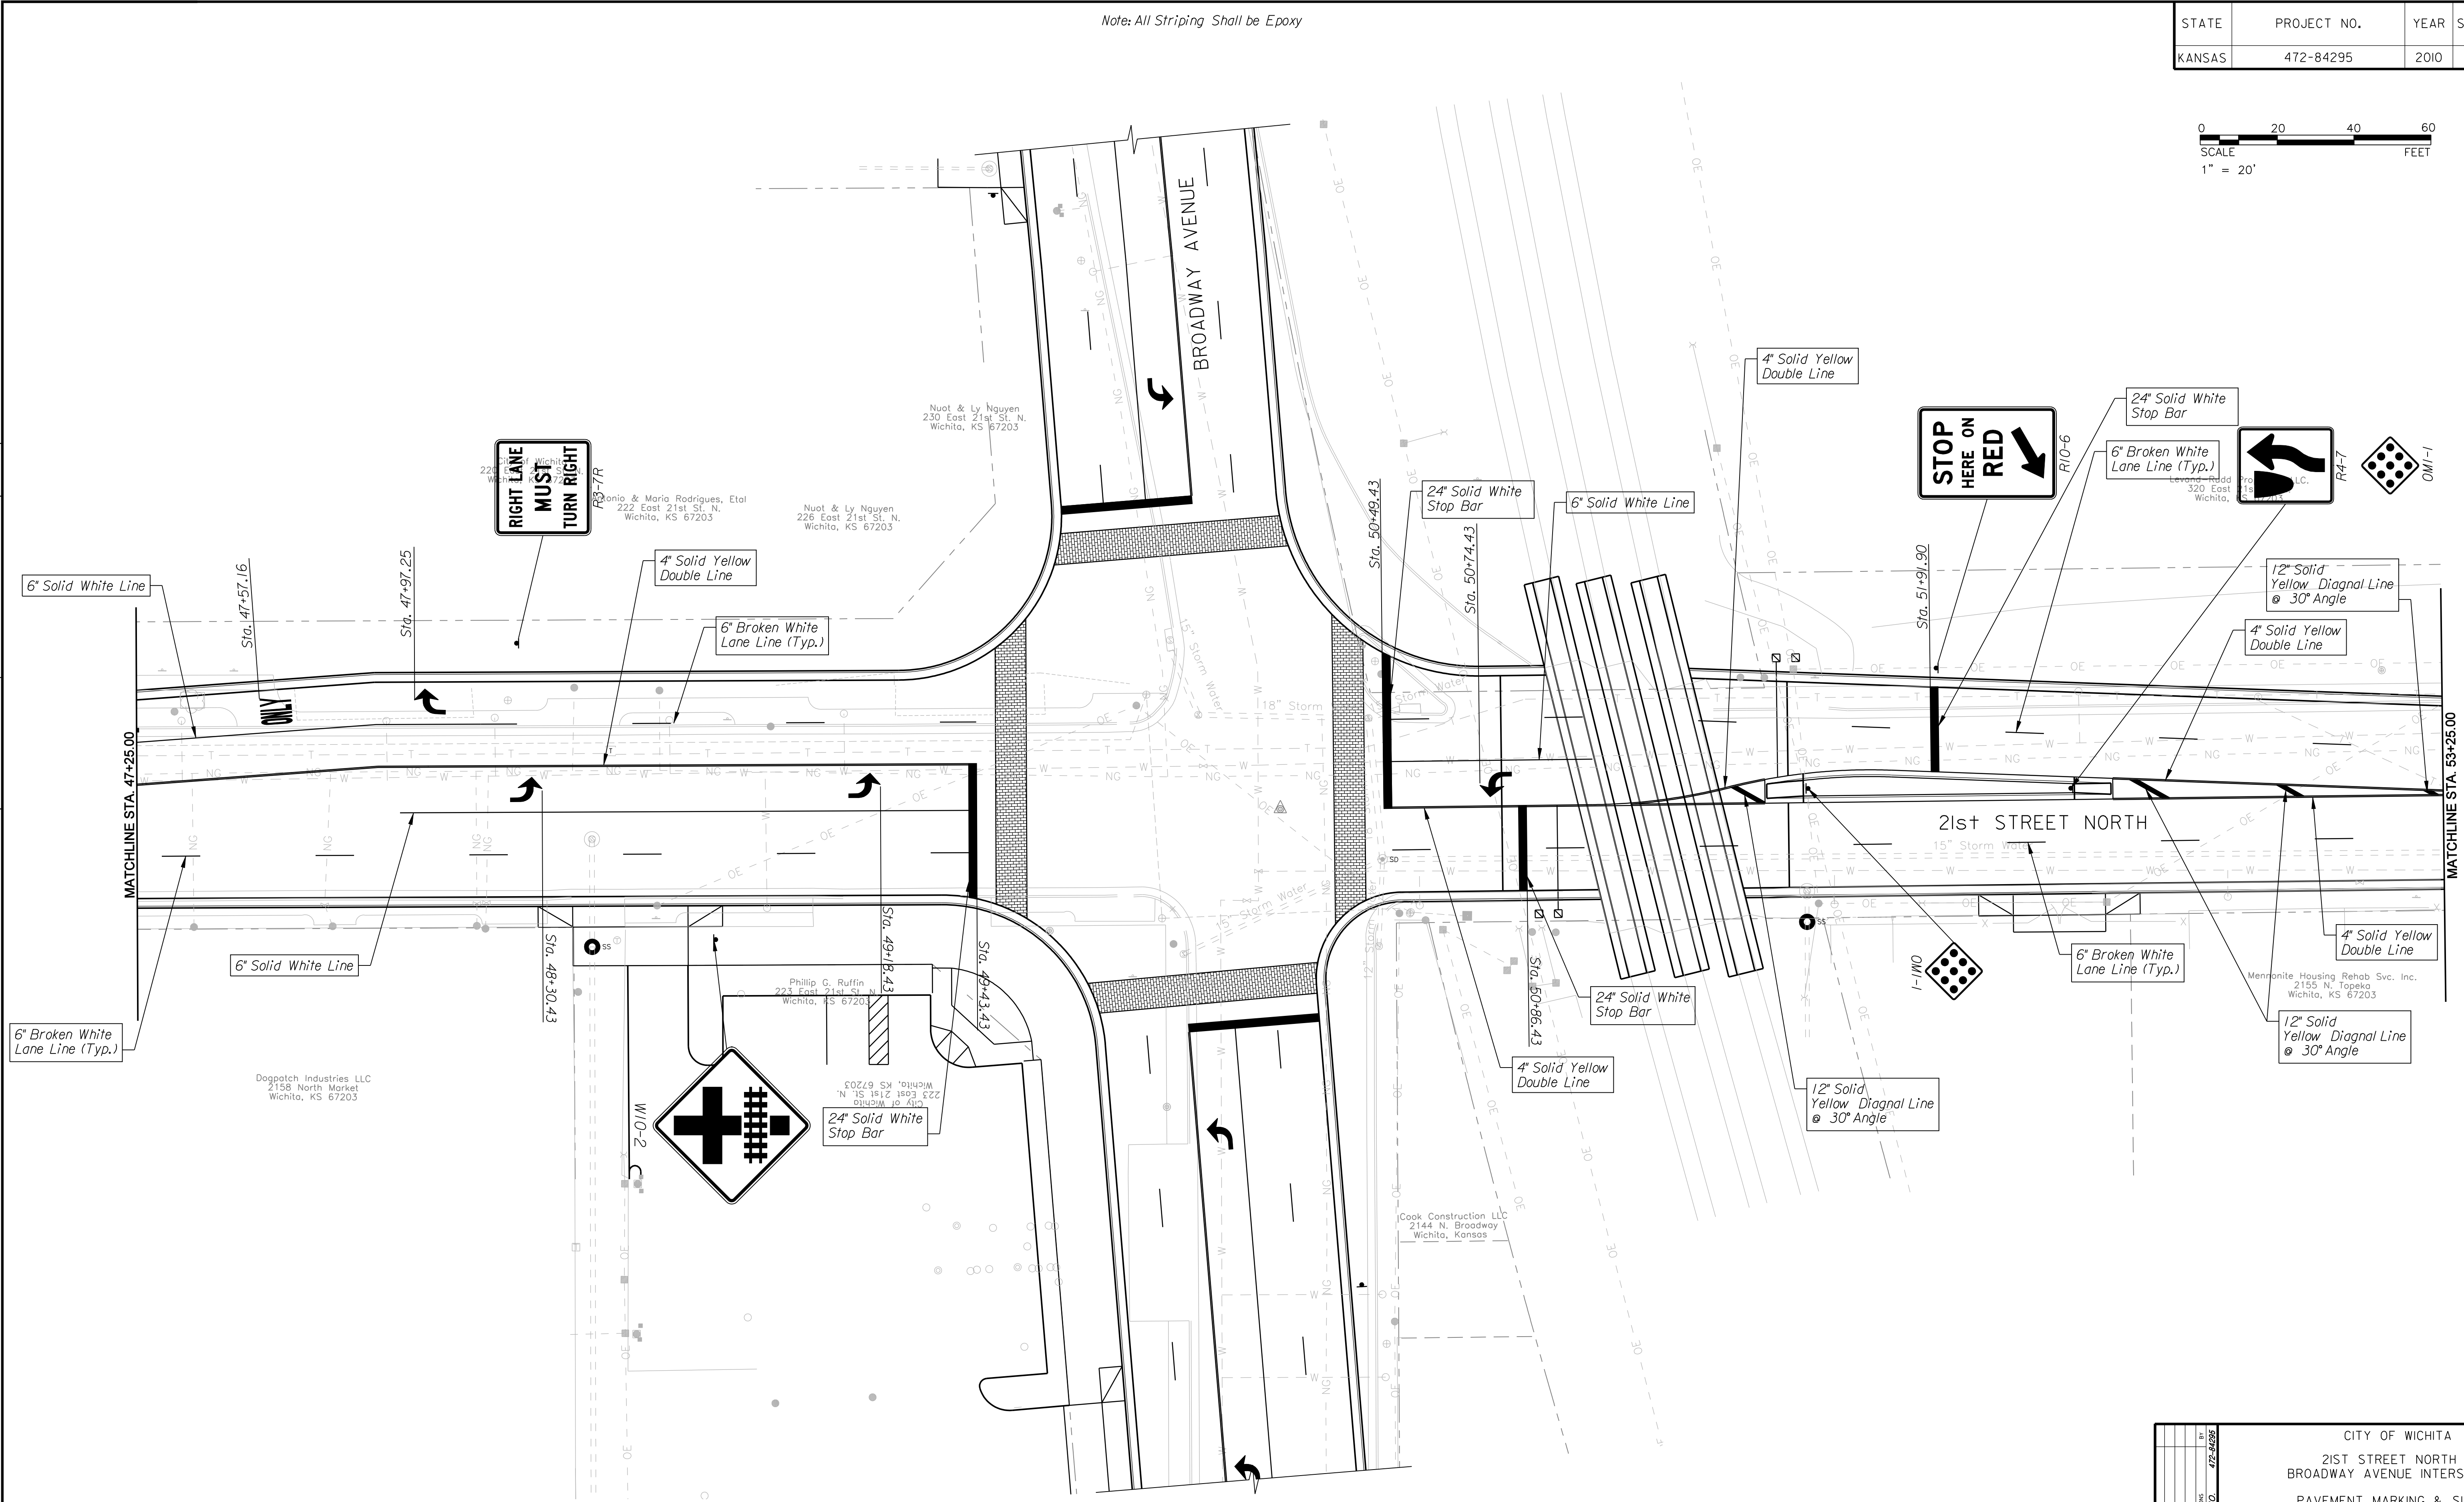

Plotted By: danavarro
 File: g:\W05\0001\ROAD\001pm02.sht
 Plotted: 1/8/2010

CITY OF WICHITA	
21ST STREET NORTH & BROADWAY AVENUE INTERSECTION	
PAVEMENT MARKING & SIGNING	
21ST STREET NORTH	
STA. 47+25.00 to STA. 53+25.00	
WICHITA, KANSAS	
DESIGNED	DATE
M.D.B.	D.A.N.
CHECKED	DATE
B.A.L.	1/8/2010

