



Note: All Striping Shall be Epoxy

STATE	PROJECT NO.	YEAR	SHEET NO.	TOTAL SHEETS
KANSAS	472-84295	2010	107	194

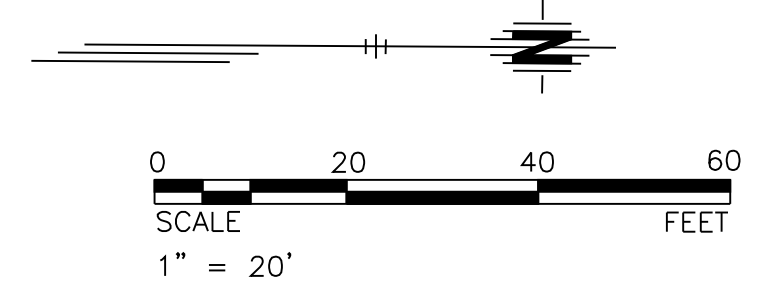

REFERENCES NOTED	BY	DATE
REFERENCES CHECKED		

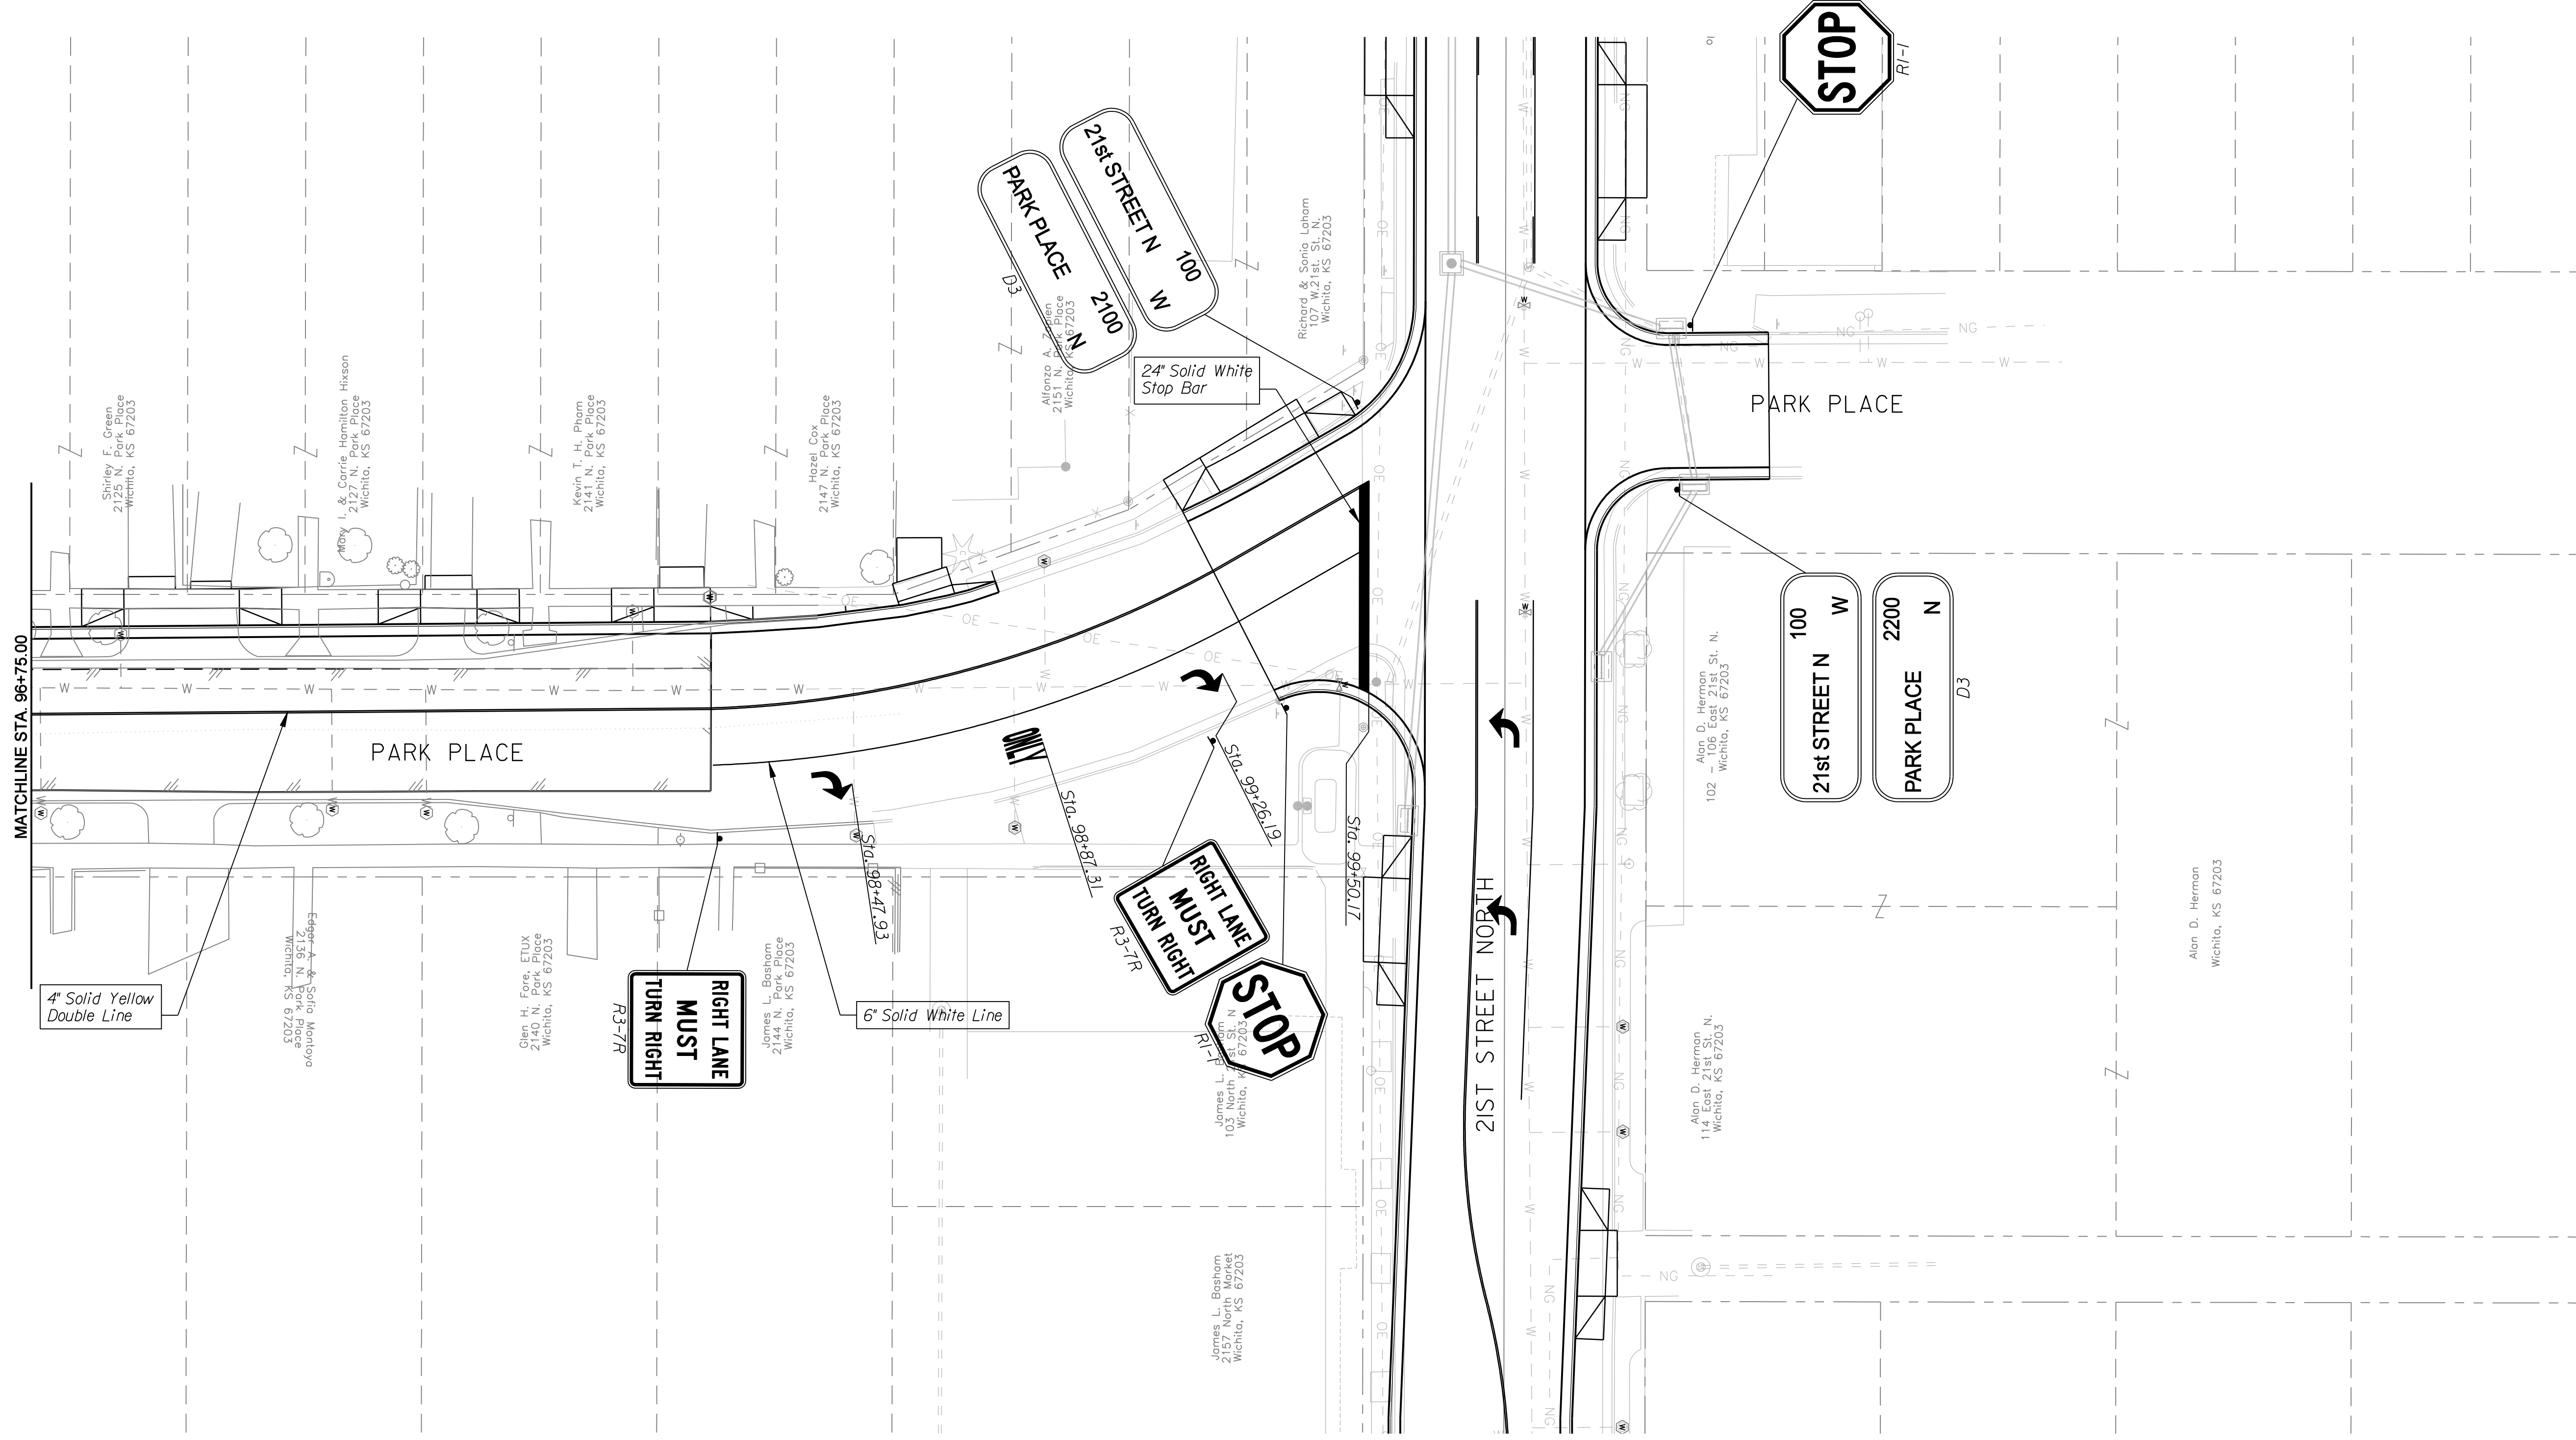

Plotted By: danavarro  
 File: g:\w05\0001\ROAD\001\pm08.sht  
 Plotted: 1/8/2010

CITY OF WICHITA	
21ST STREET NORTH & BROADWAY AVENUE INTERSECTION	
PAVEMENT MARKING & SIGNING	
PARK PLACE	
STA. 96+75.00 to STA. 100+01.15	
WICHITA, KANSAS	
DESIGNED	DRAWN
M.D.B.	D.A.N.
CHECKED	DATE:
B.A.L.	1/8/2010

