
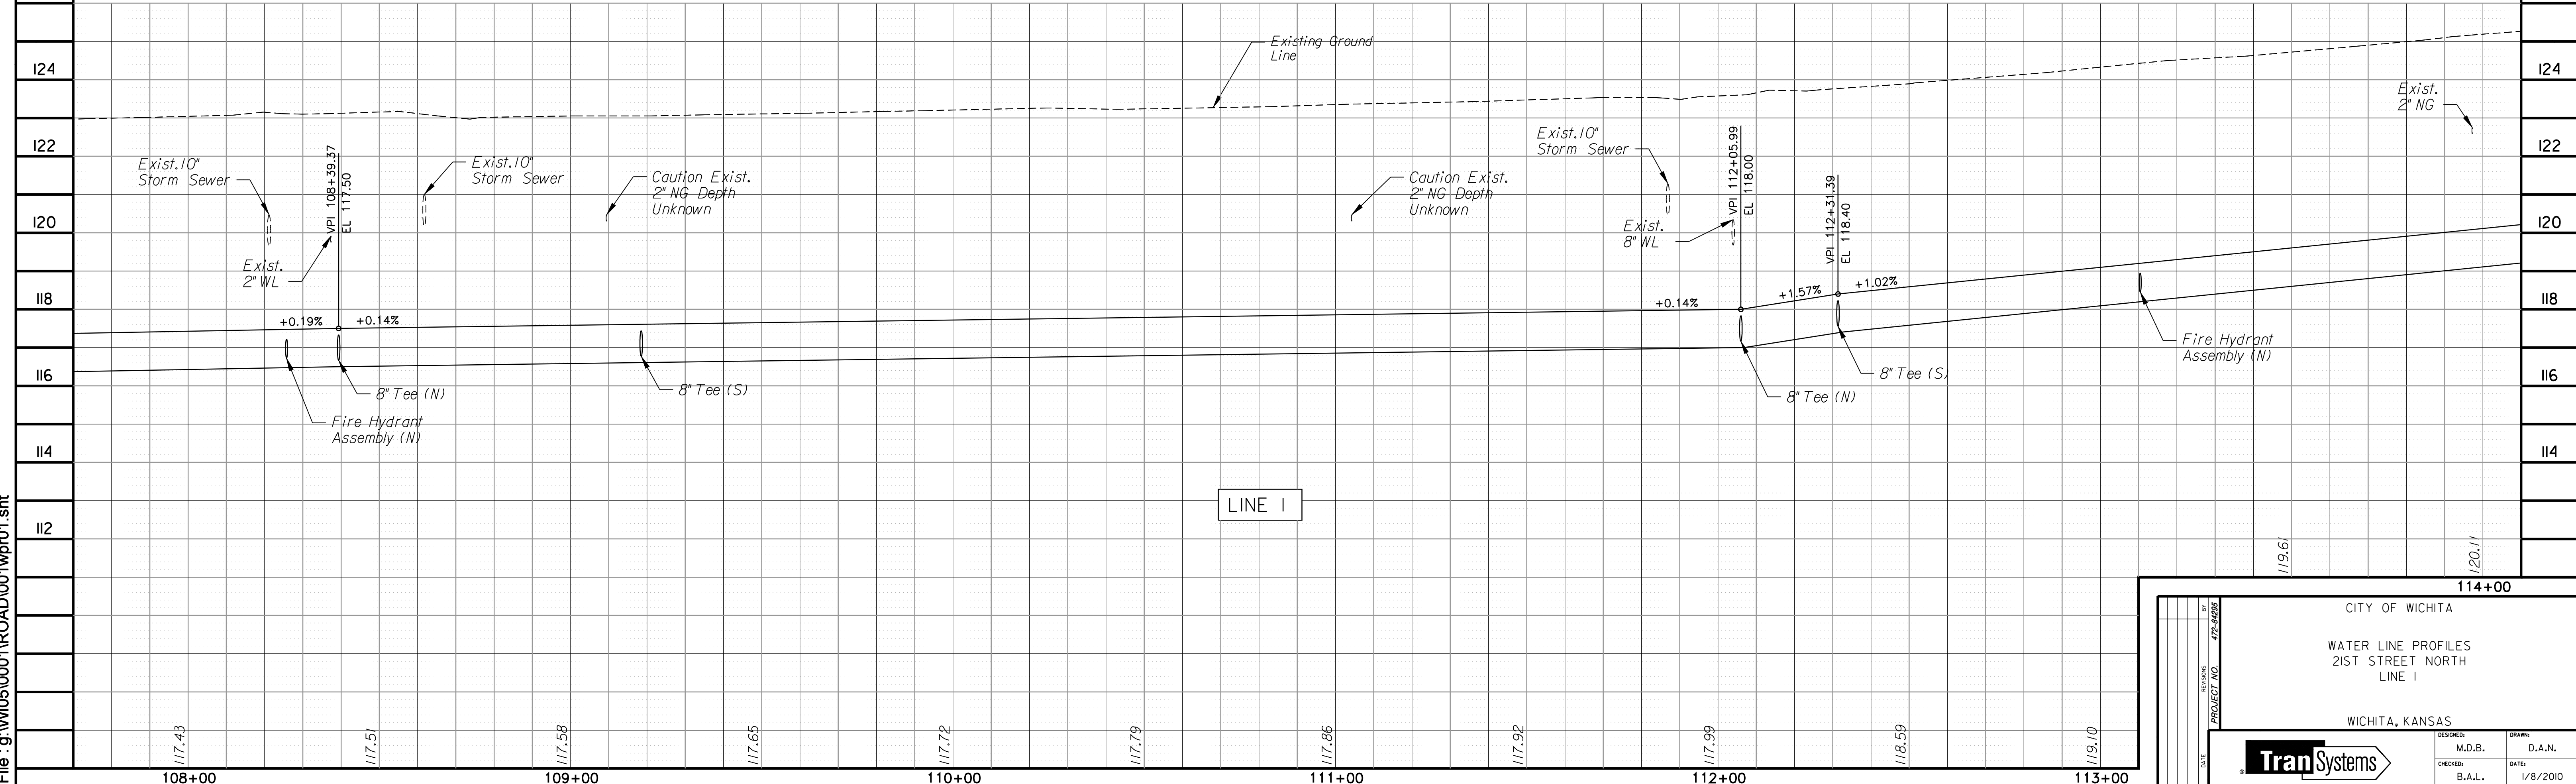


STATE	PROJECT NO.	YEAR	SHEET NO.	TOTAL SHEETS
KANSAS	472-84295	2010	138	194

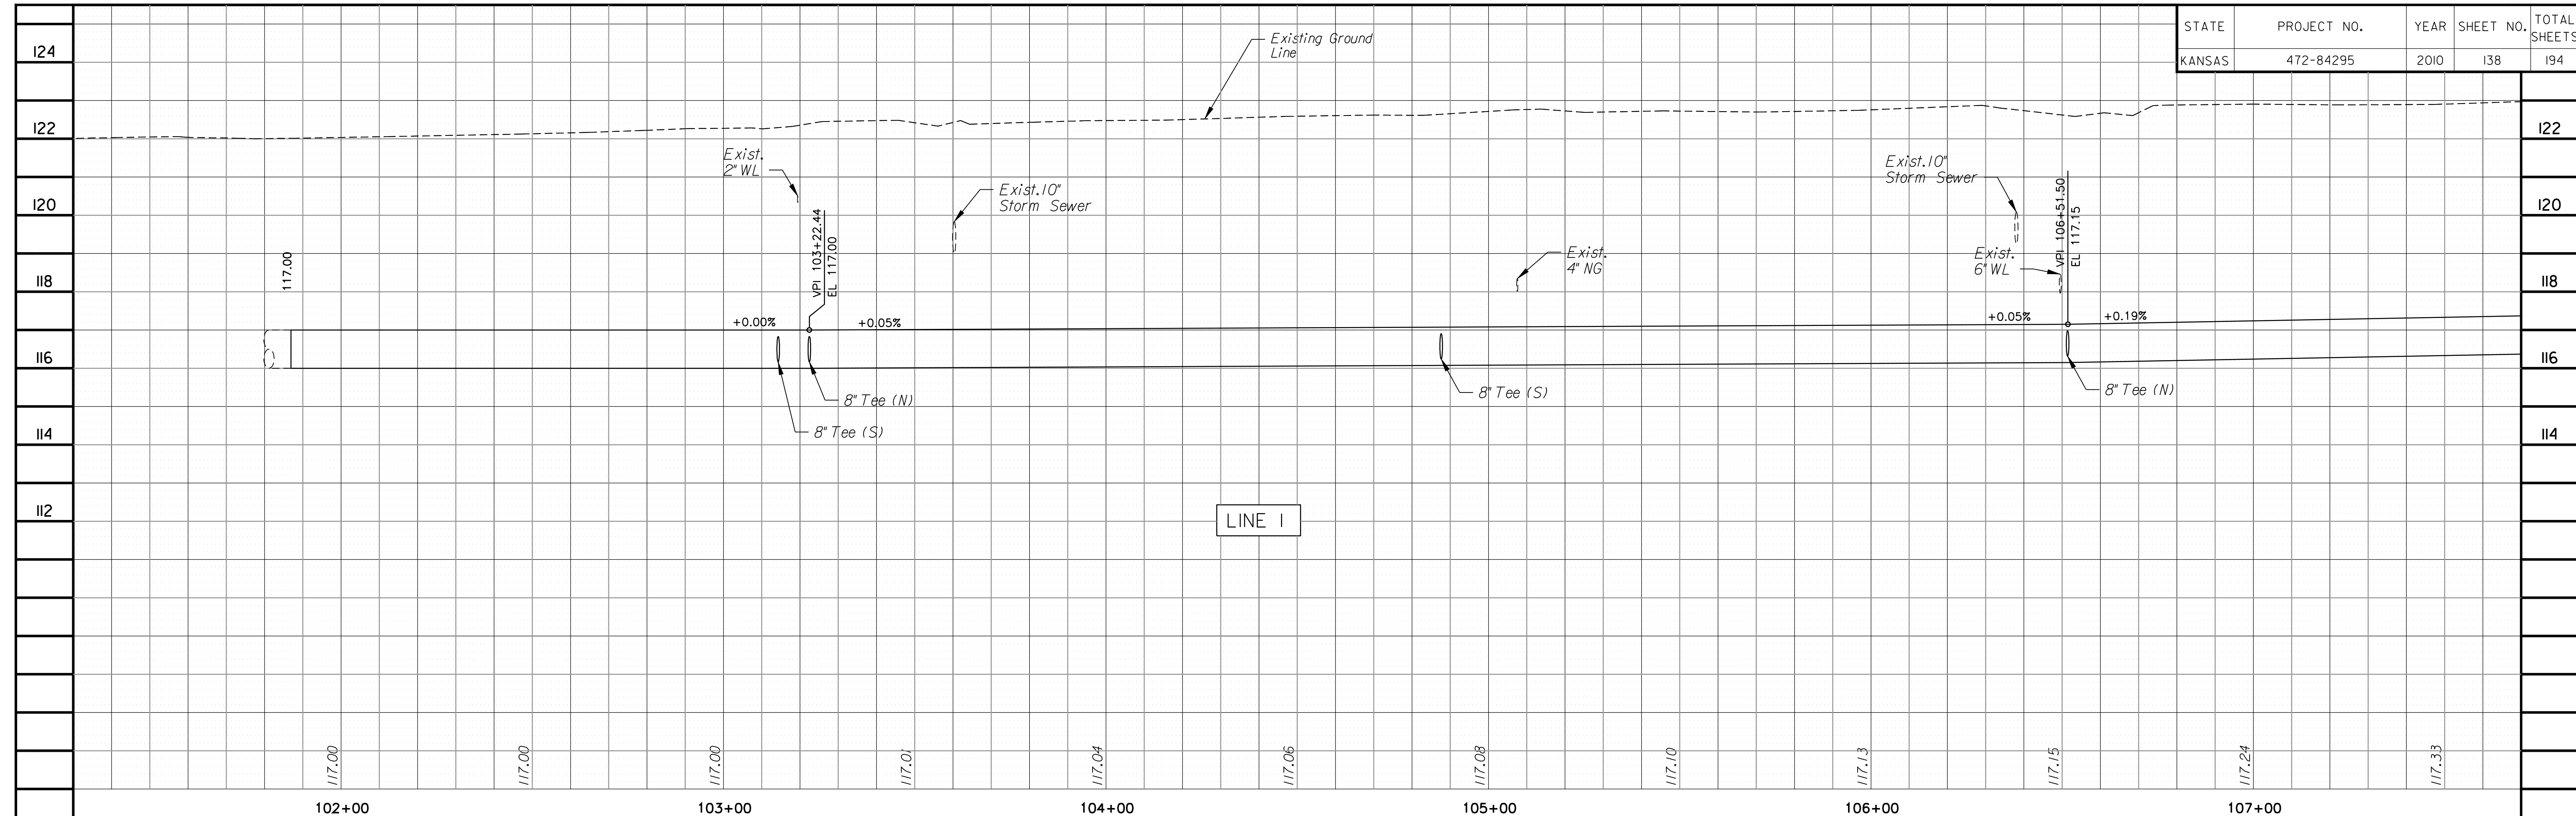

Plotted By: danavarro
 File: g:\W05\0001\ROAD\001\wpr01.sht

CITY OF WICHITA	
WATER LINE PROFILES 21ST STREET NORTH LINE I	
WICHITA, KANSAS	
DESIGNED	DATE
M.D.B.	D.A.N.
CHECKED	DATE
B.A.L.	1/8/2010

TranSystems