
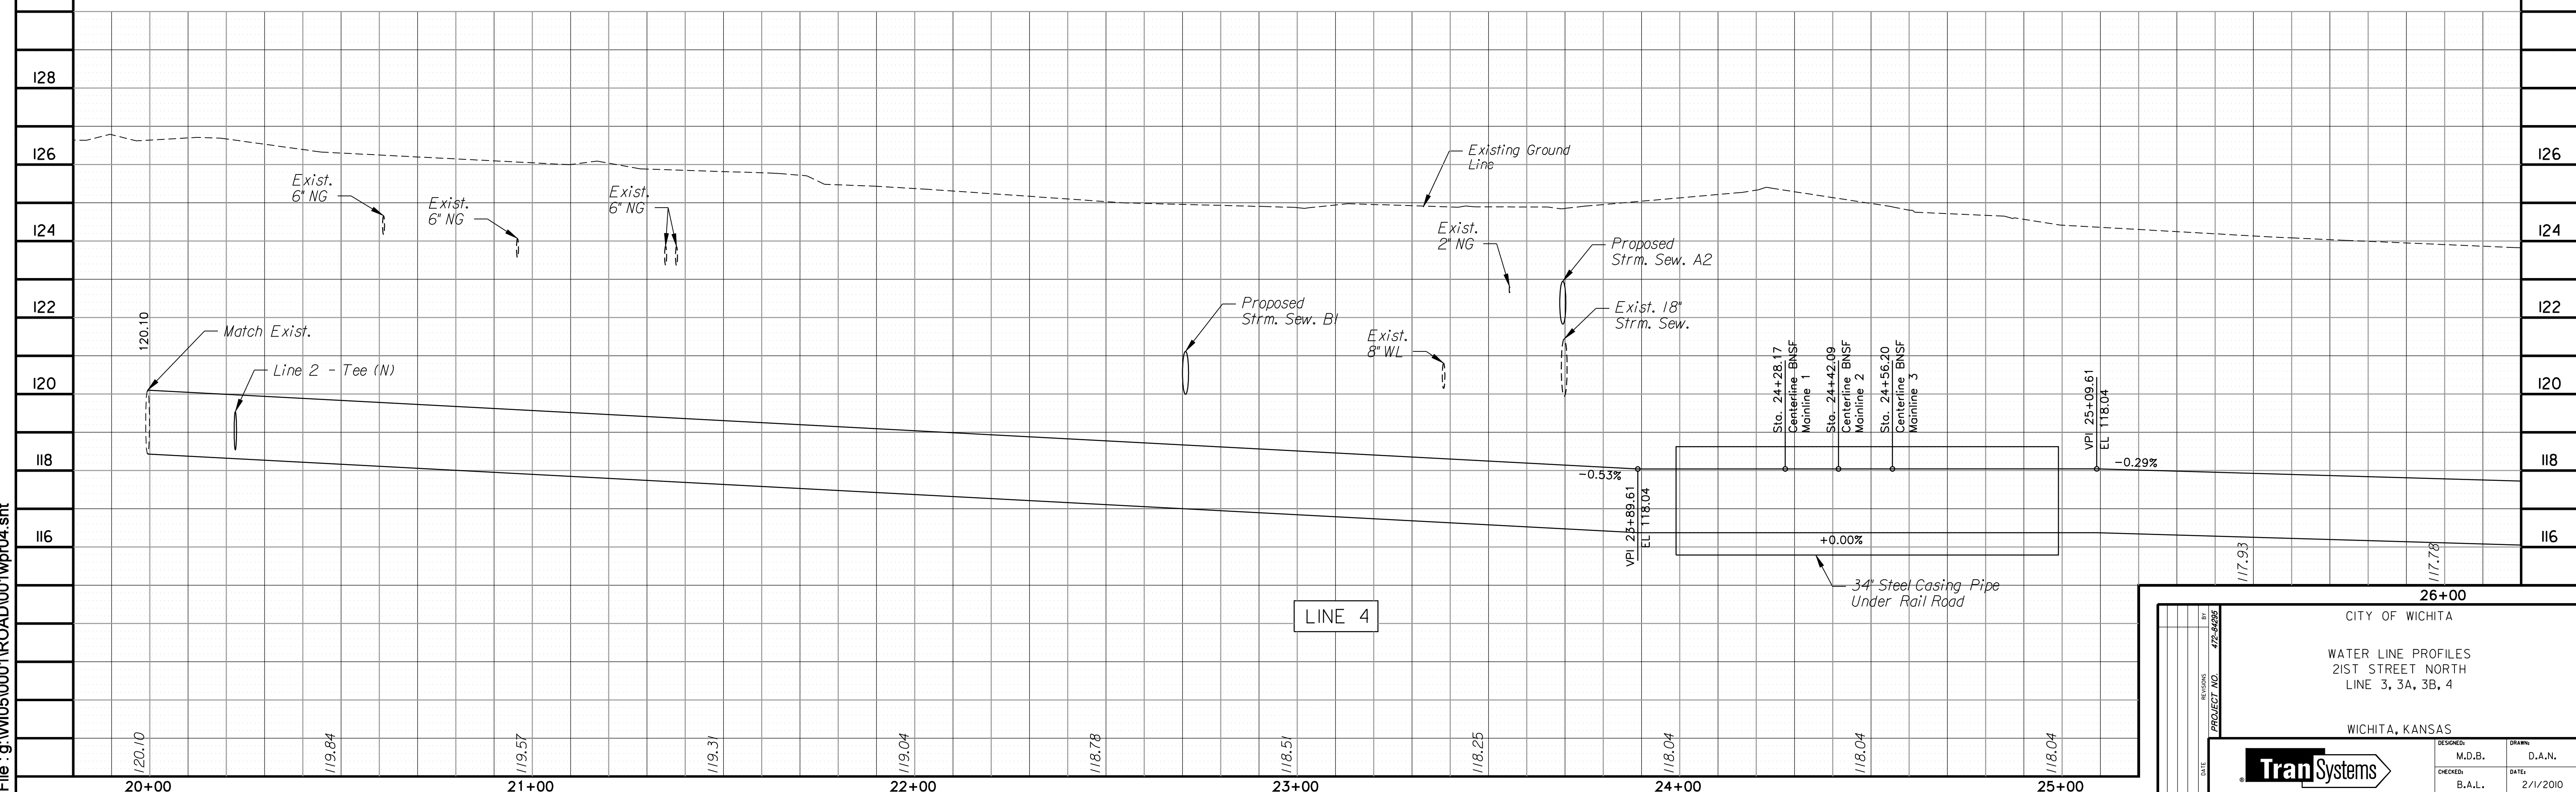


STATE	PROJECT NO.	YEAR	SHEET NO.	TOTAL SHEETS
KANSAS	472-84295	2010	145	194

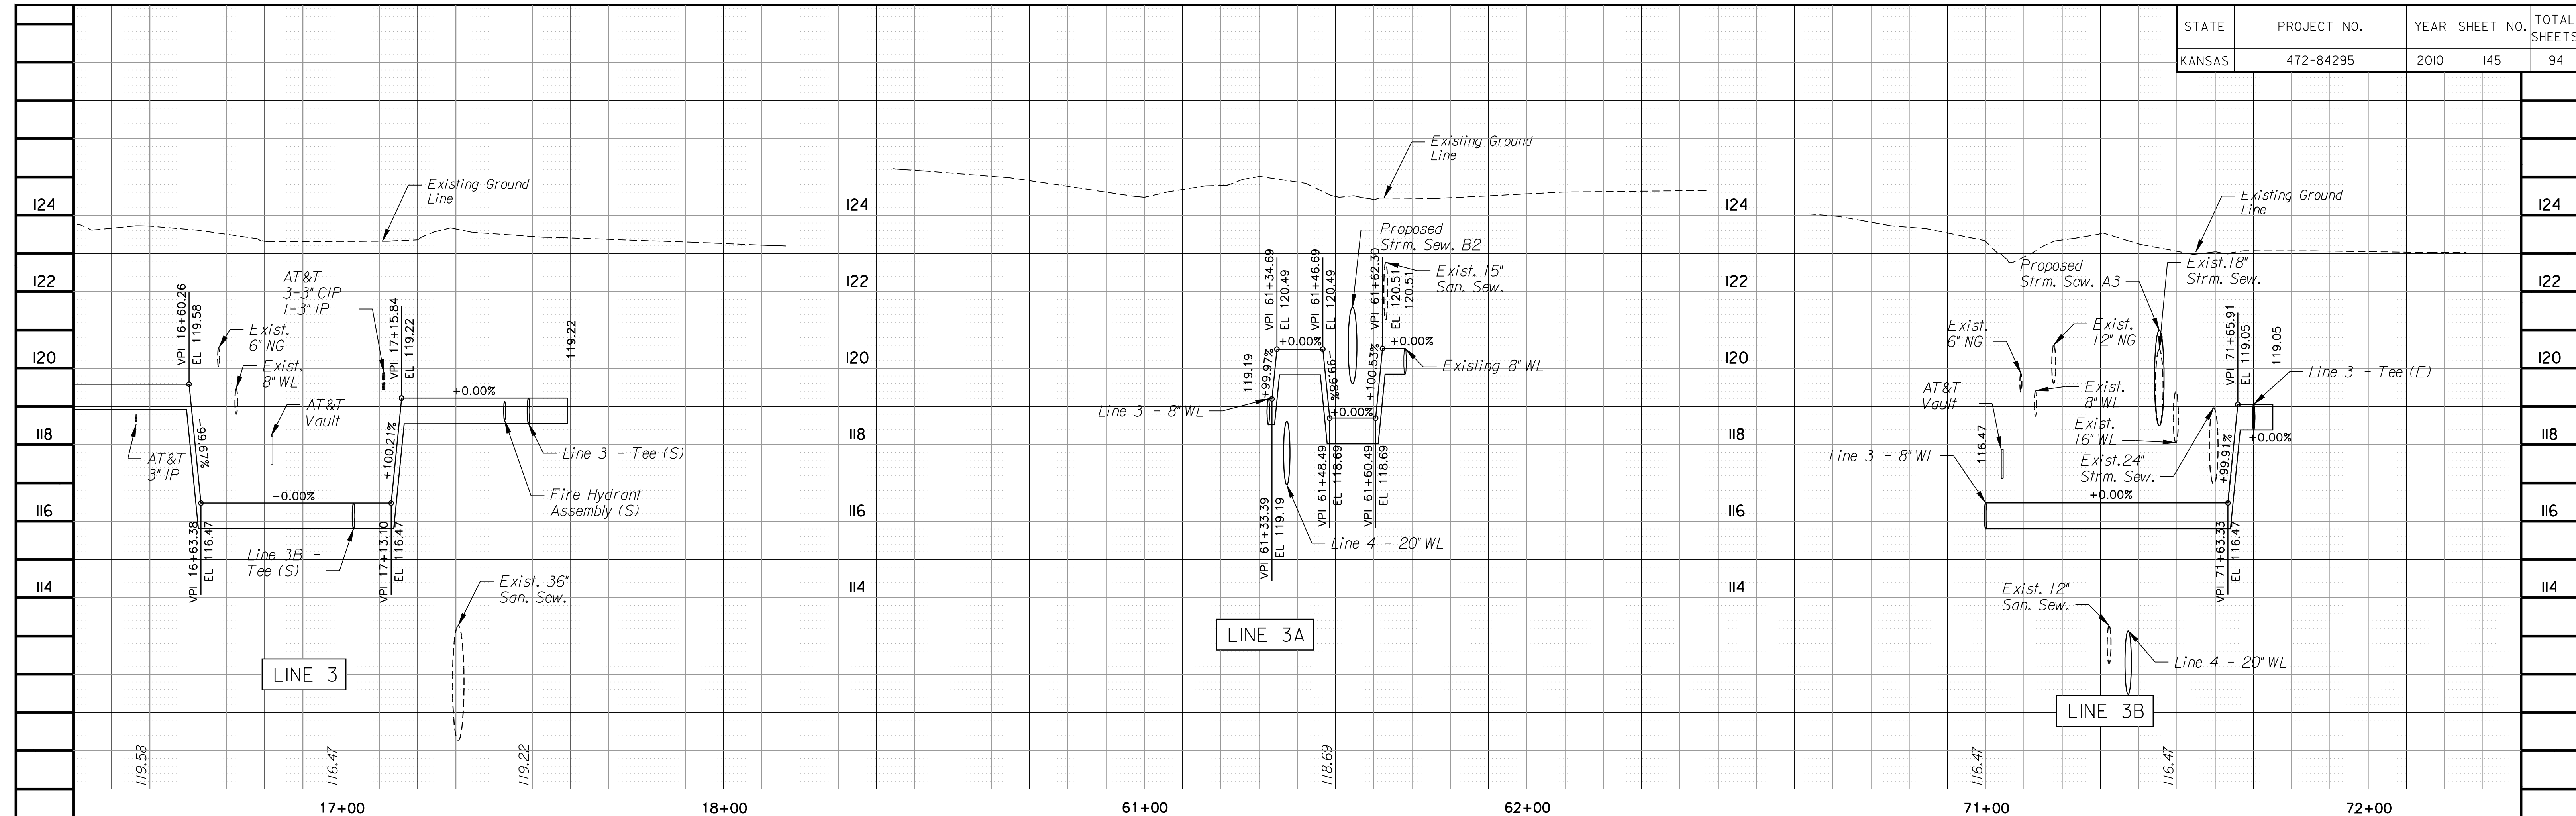

Plotted By: mbailey
 File: g:\W05\0001\ROAD\001\wpr04.sht

CITY OF WICHITA	
WATER LINE PROFILES 21ST STREET NORTH LINE 3, 3A, 3B, 4	
WICHITA, KANSAS	
DESIGNED	D.A.N.
CHECKED	B.A.L.
DATE	2/1/2010

PROJECT NO. 472-84295