
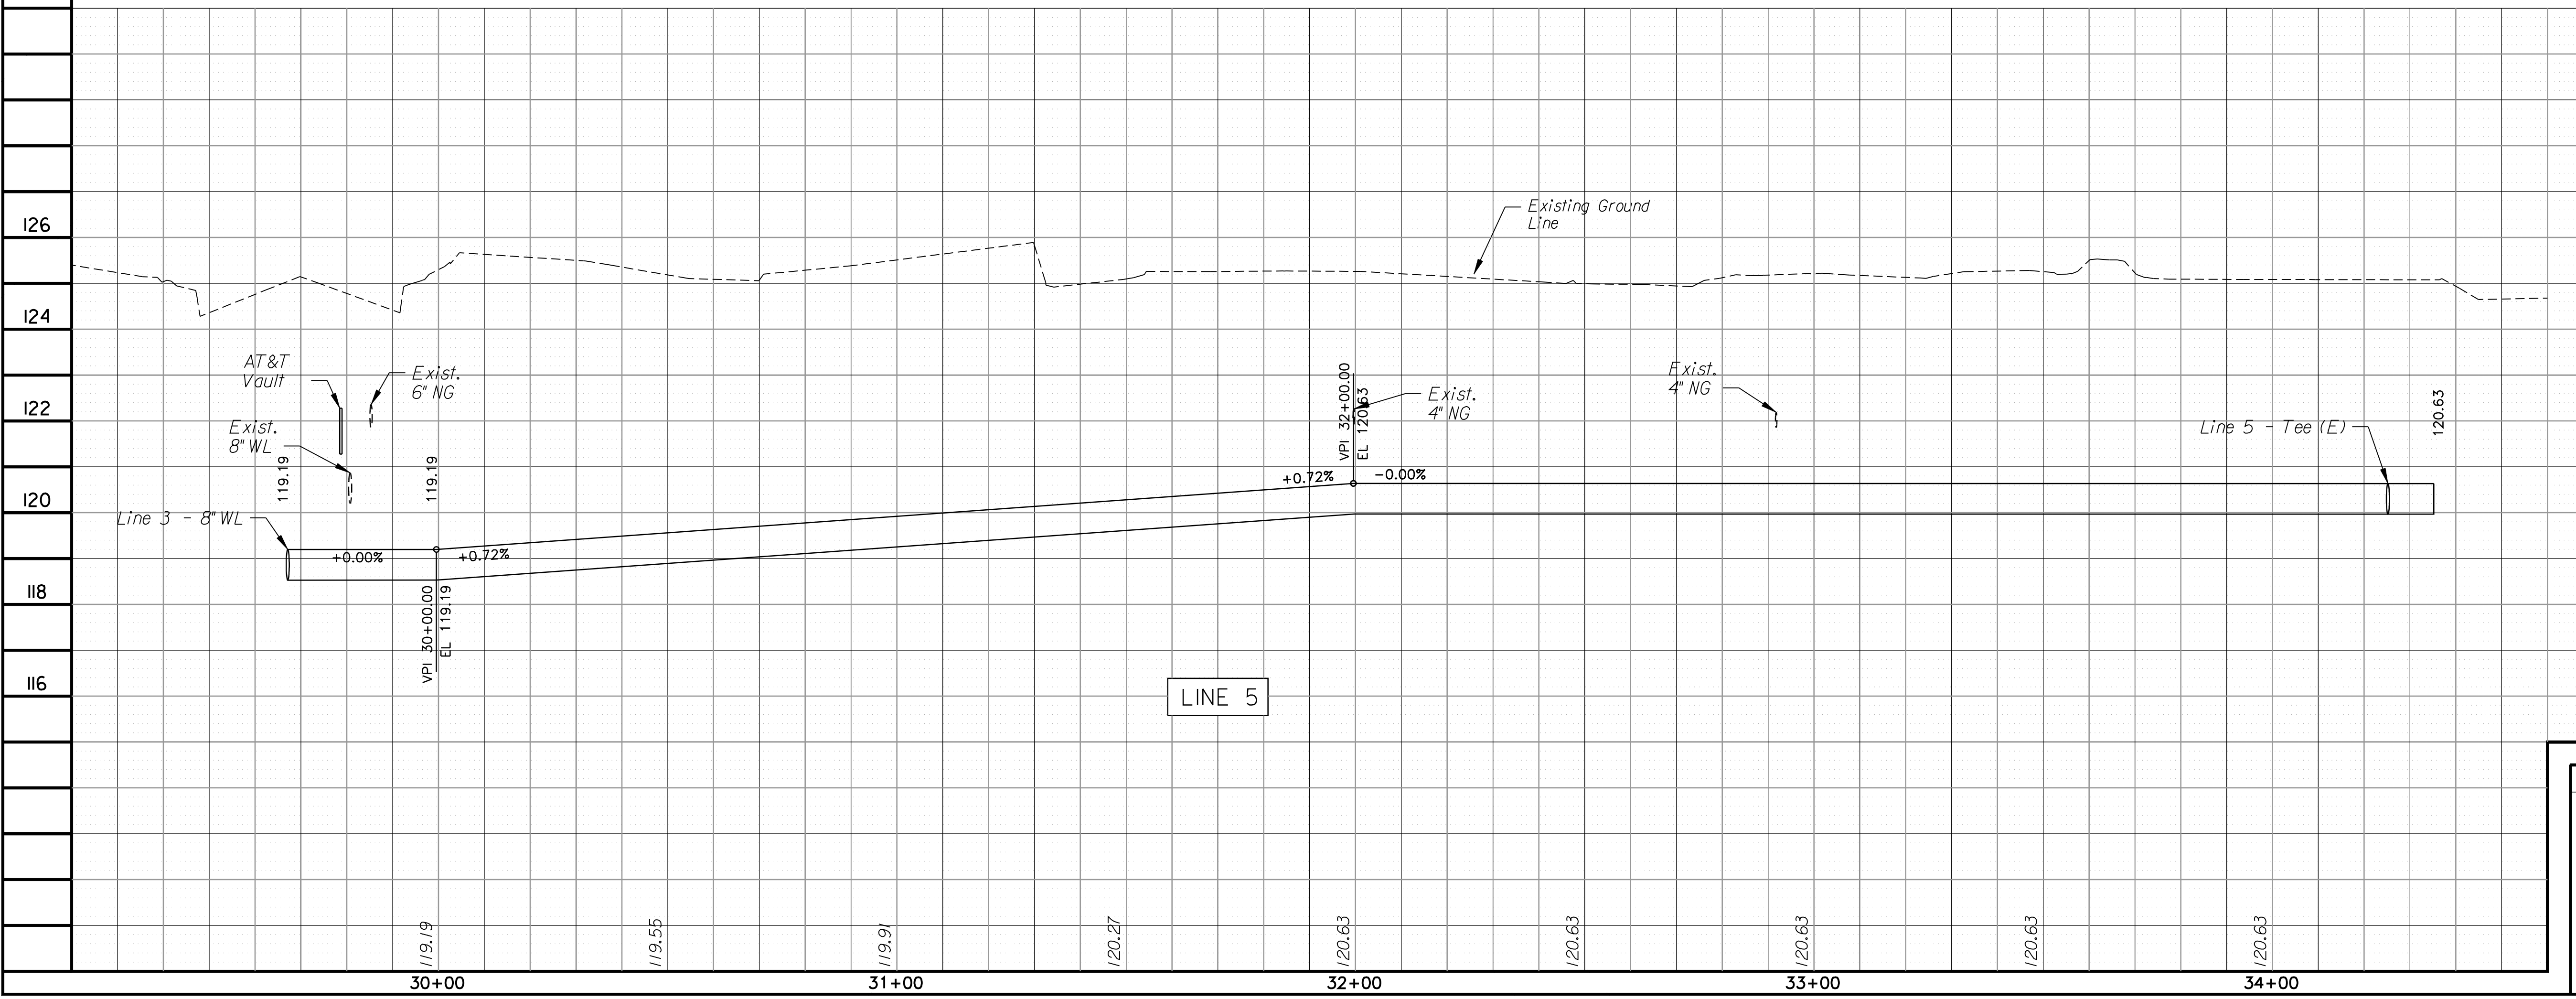


STATE	PROJECT NO.	YEAR	SHEET NO.	TOTAL SHEETS
KANSAS	472-84295	2010	146	194

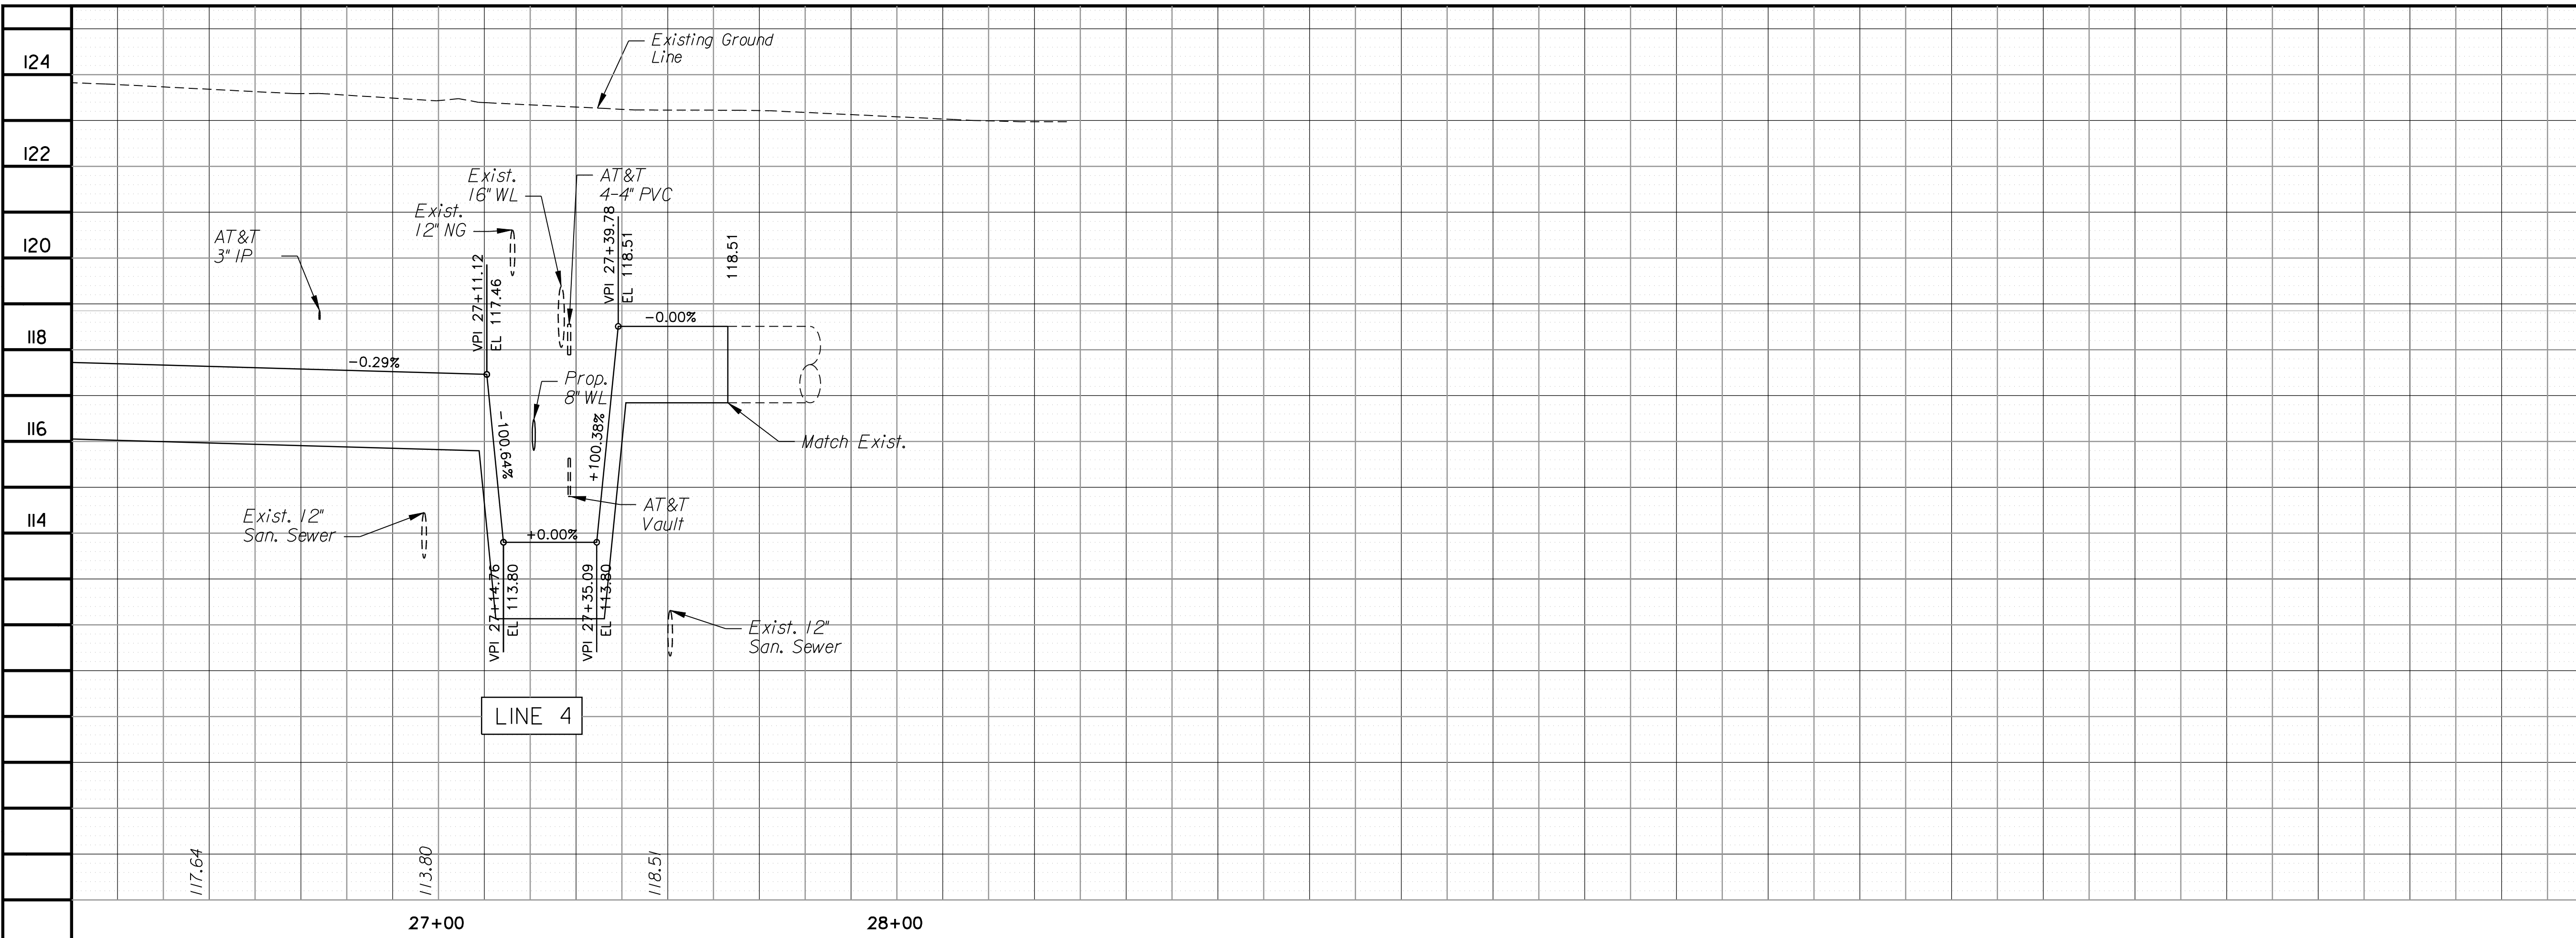

Plotted By: mbailey
 File: g:\W05\0001\ROAD\001\wpr05.sht
 Plotted: 2/1/2010

CITY OF WICHITA	
WATER LINE PROFILES 21ST STREET NORTH LINE 4, 5	
WICHITA, KANSAS	
DESIGNED	DRAWN
M.D.B.	D.A.N.
CHECKED	DATE
B.A.L.	2/1/2010

TranSystems