
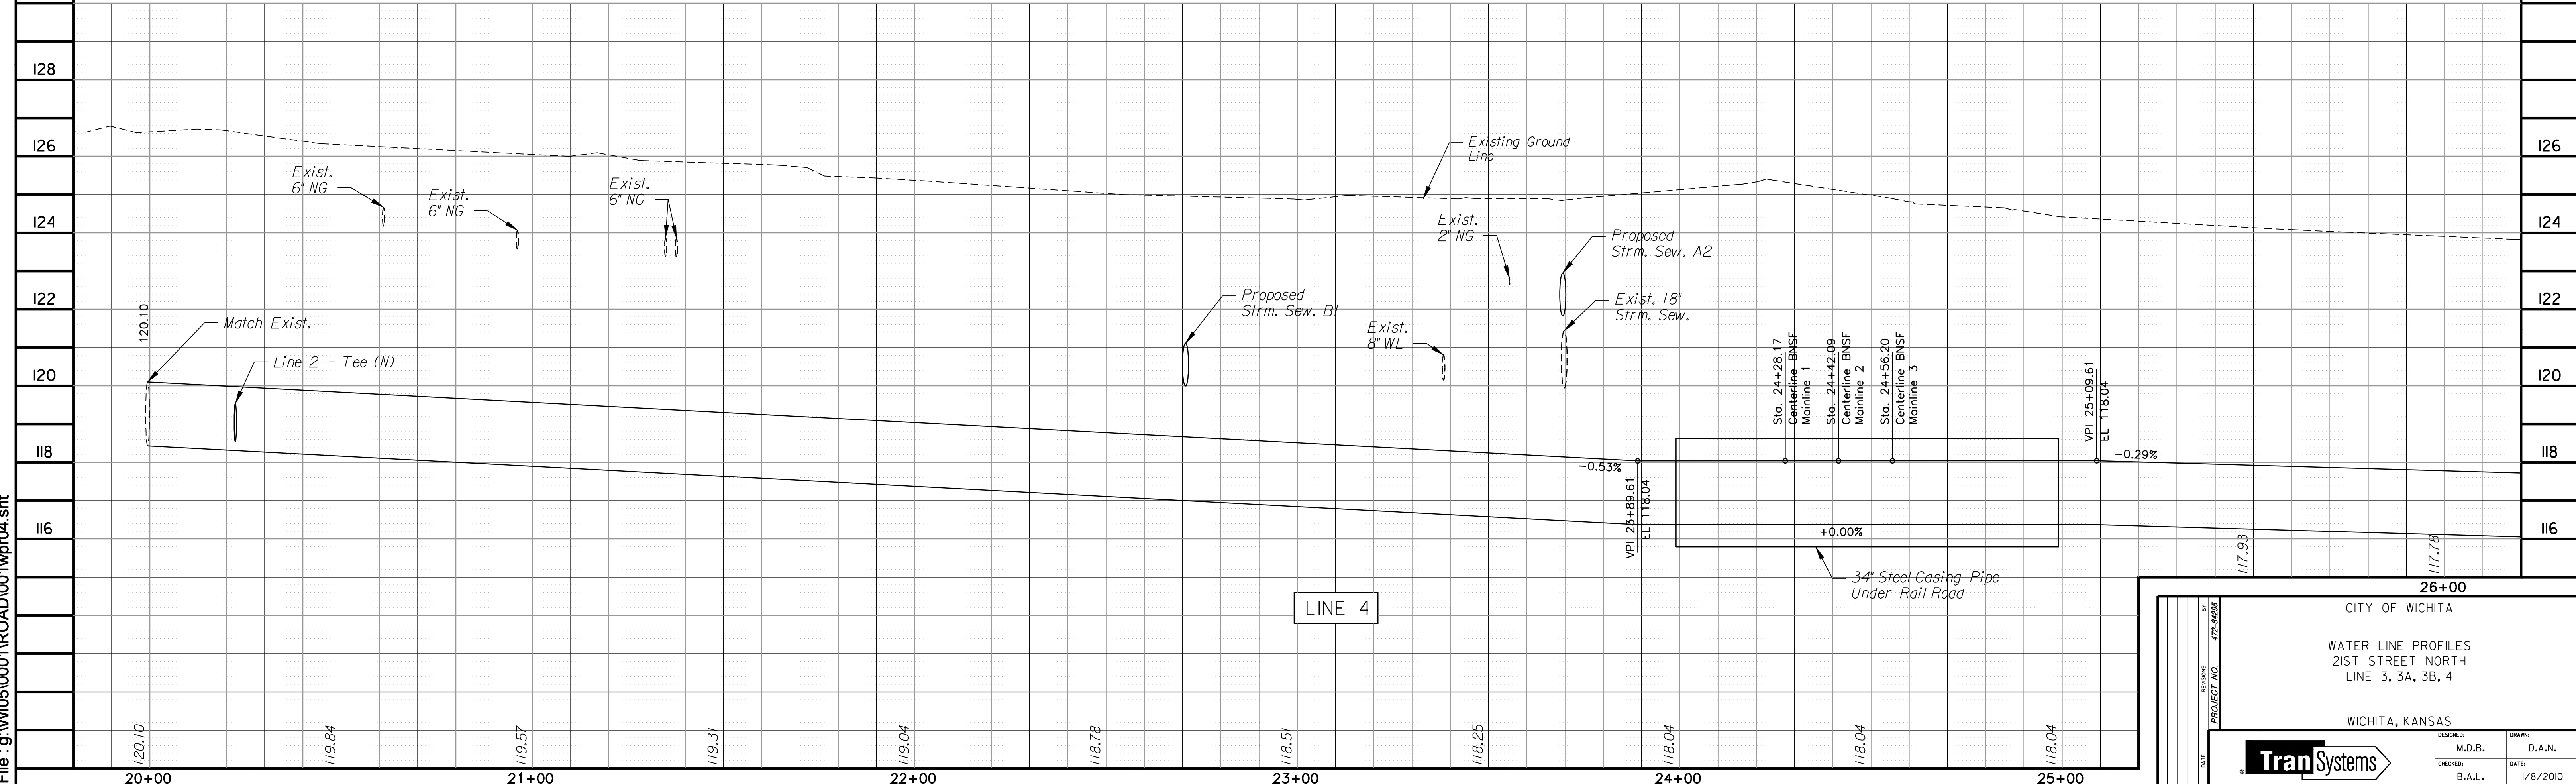


STATE	PROJECT NO.	YEAR	SHEET NO.	TOTAL SHEETS
KANSAS	472-84295	2010	145	194

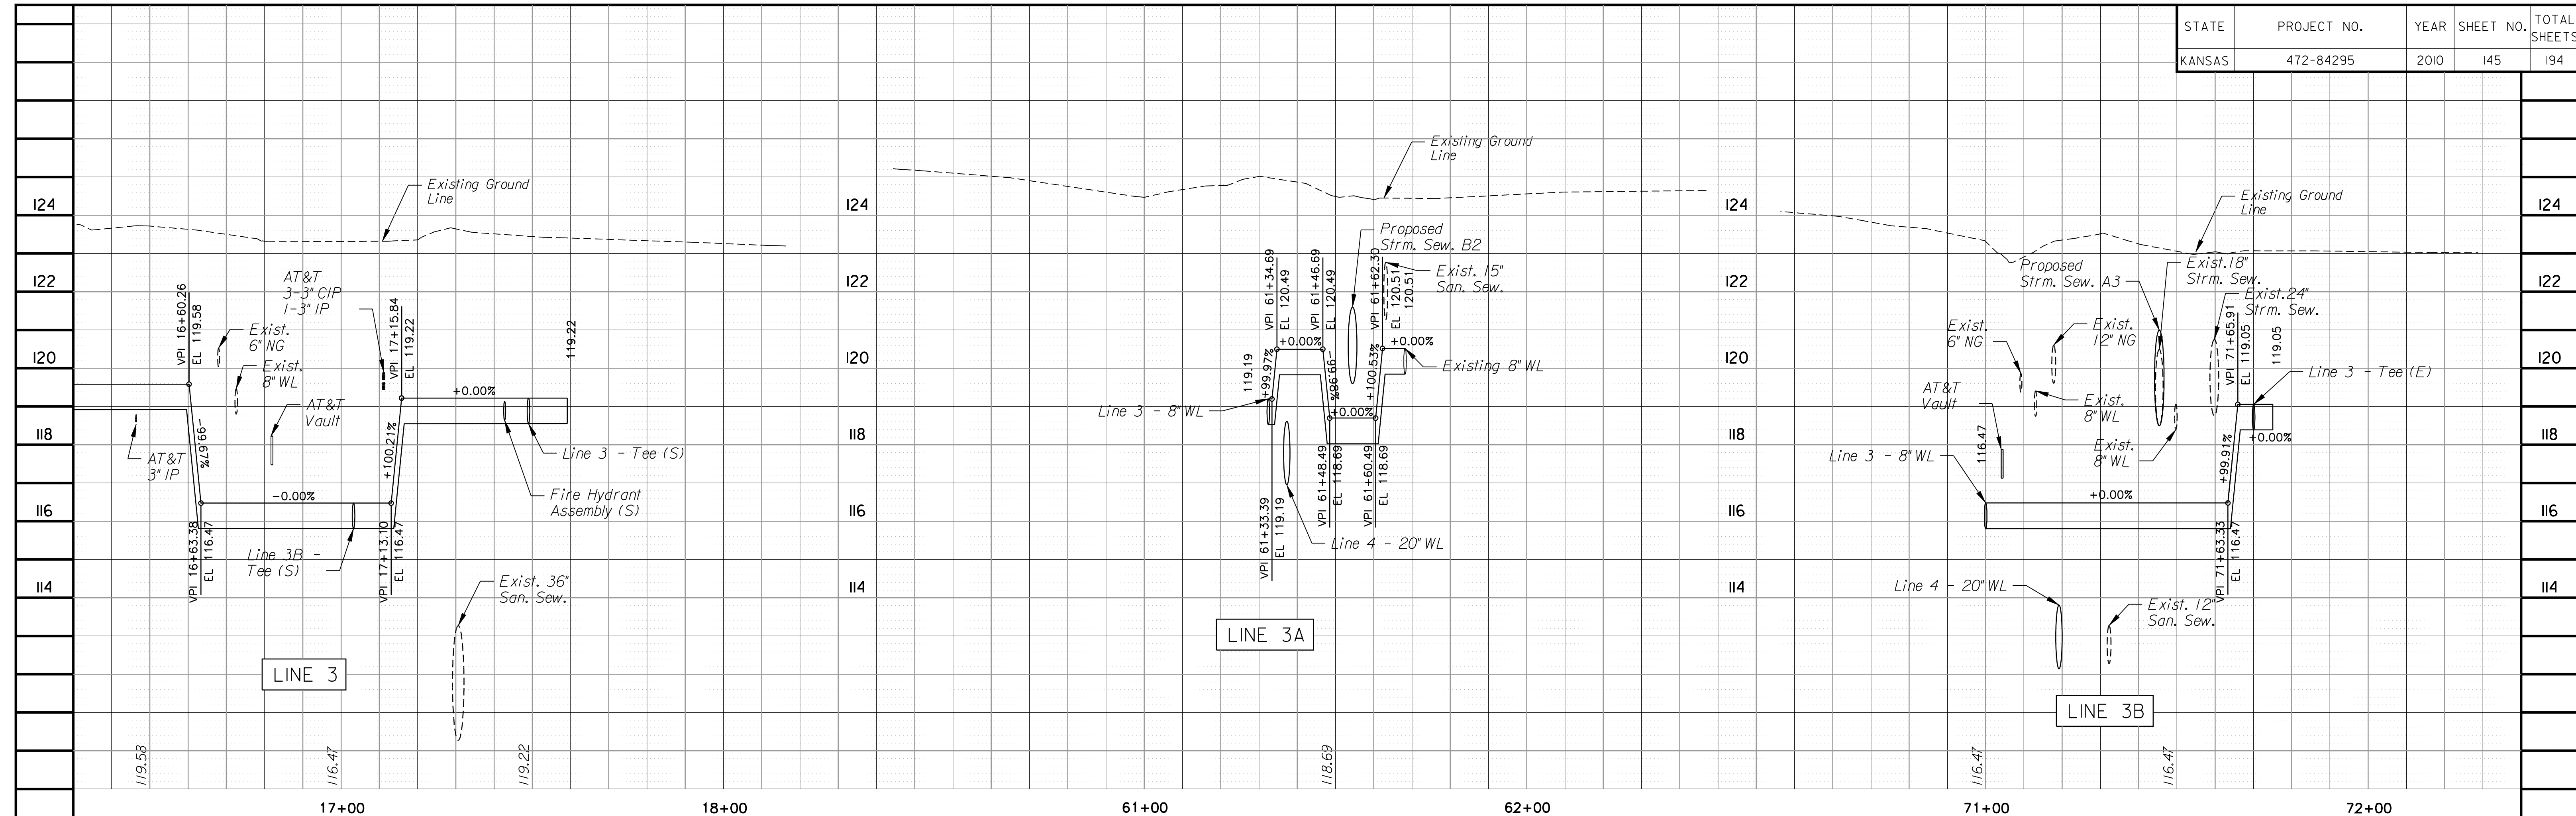

Plotted By: danavarrro  
 File: g:\W0510001\ROAD\001\wpr04.sht

CITY OF WICHITA	
WATER LINE PROFILES 21ST STREET DASH LINE 3, 3A, 3B, 4	
WICHITA, KANSAS	
DESIGNED	DRAWN
M.D.B.	D.A.N.
CHECKED	DATE
B.A.L.	1/8/2010