
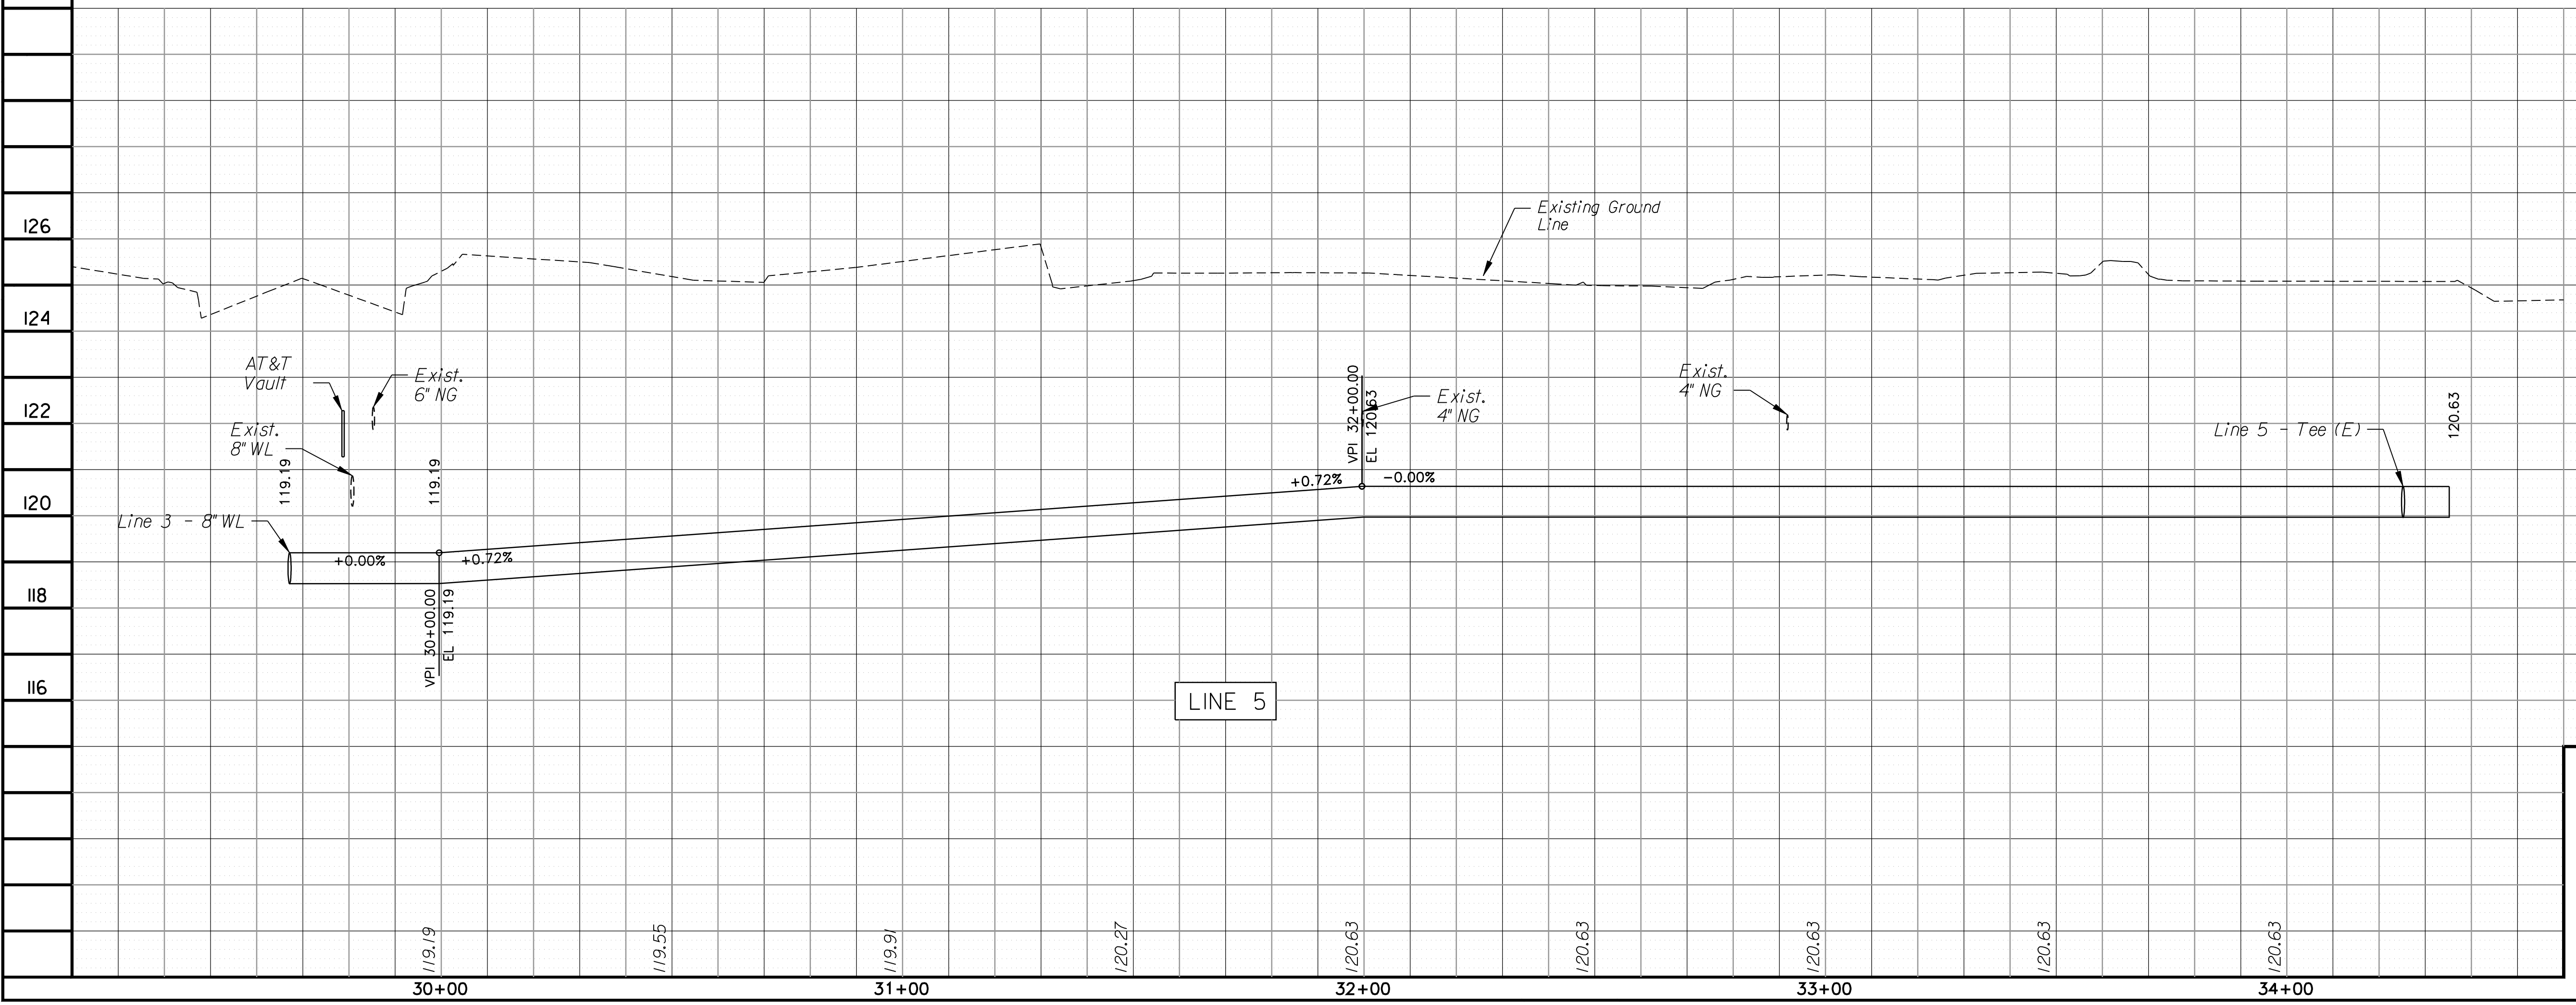


STATE	PROJECT NO.	YEAR	SHEET NO.	TOTAL SHEETS
KANSAS	472-84295	2010	146	194

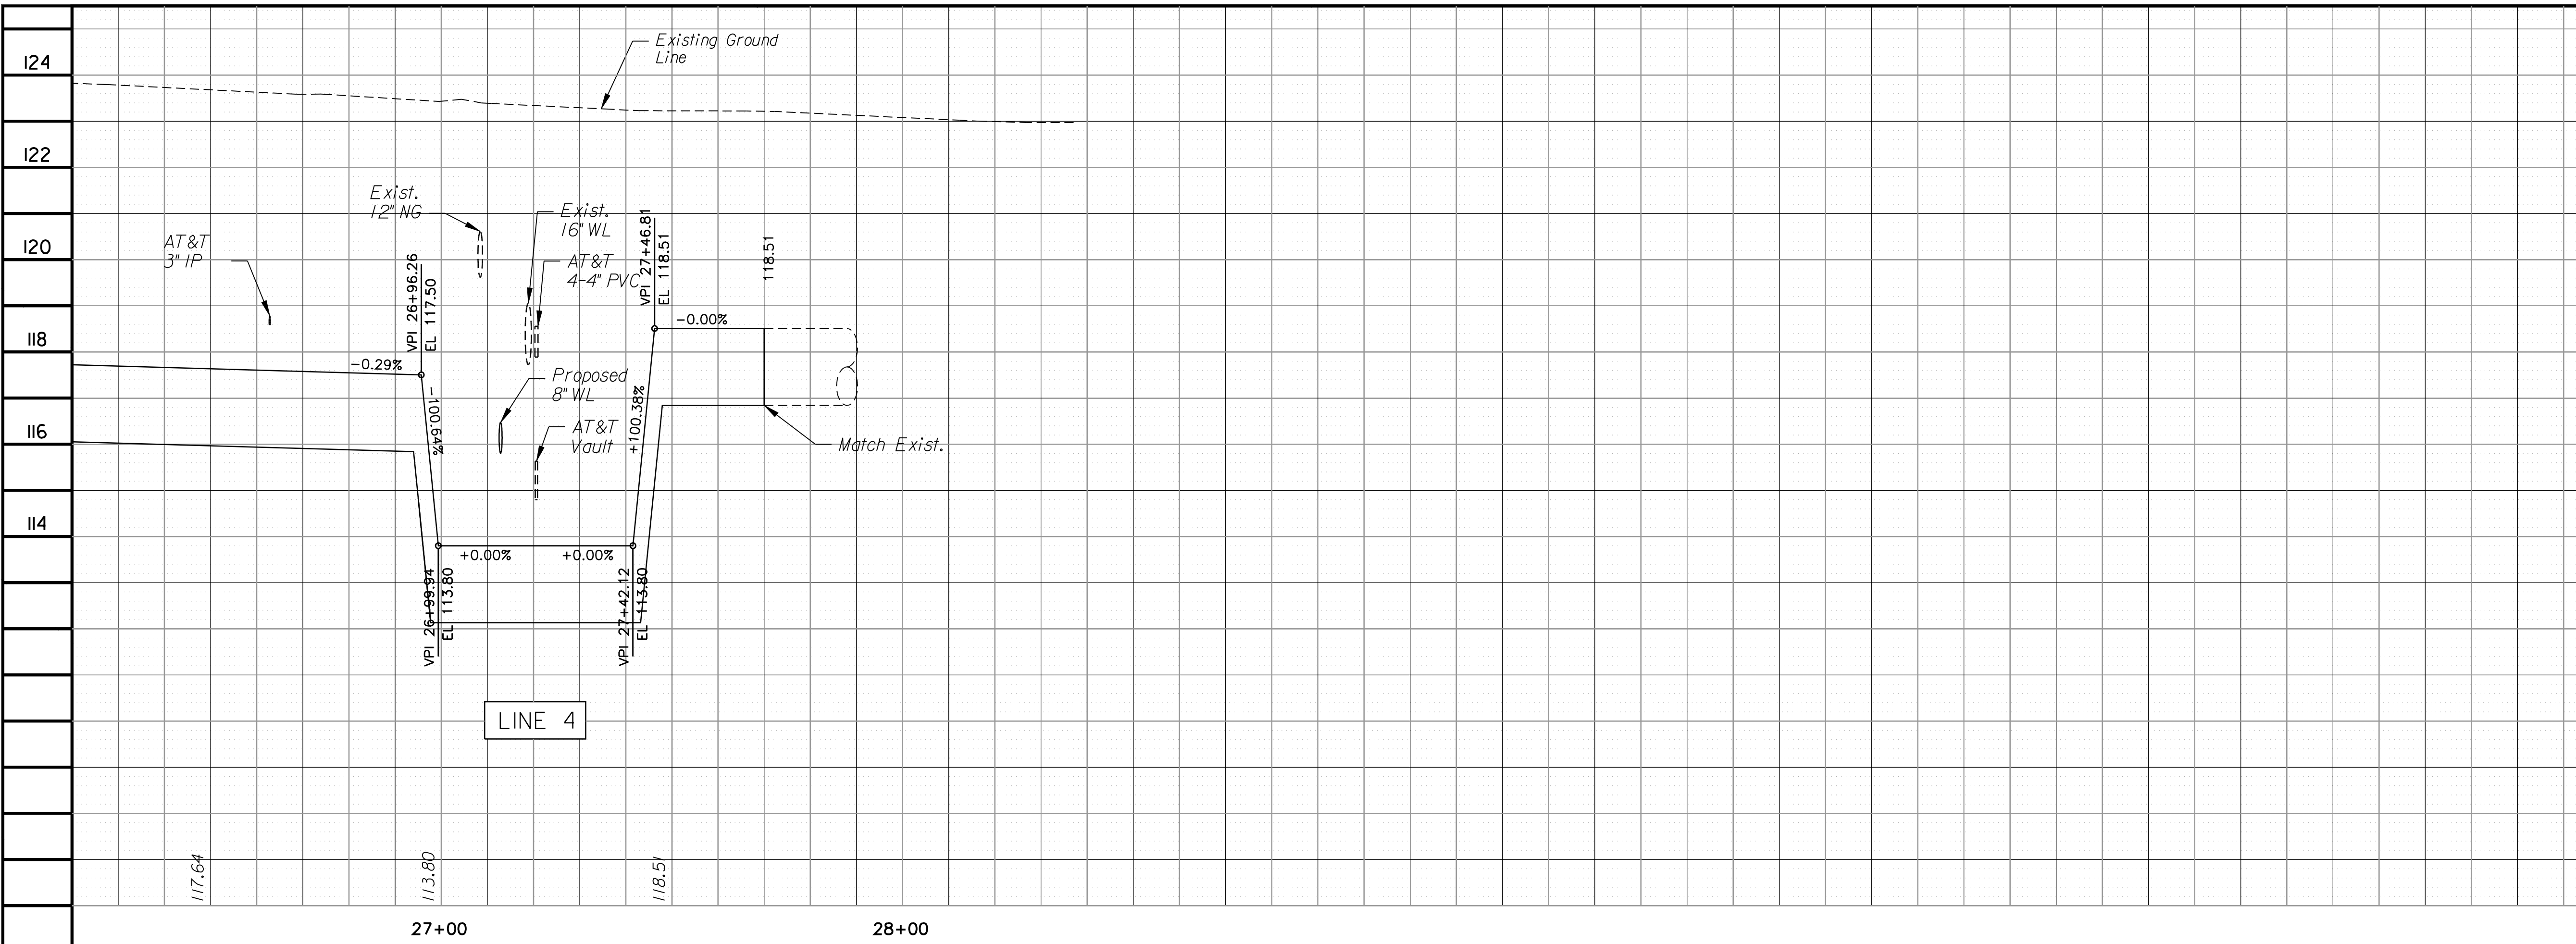

Plotted By: danavarro  
 Plotted: 1/8/2010  
 File: g:\W05\0001\ROAD\001\wpr05.sht

CITY OF WICHITA	
WATER LINE PROFILES 21ST STREET NORTH LINE 4, 5	
WICHITA, KANSAS	
DESIGNED	DRAWN
M.D.B.	D.A.N.
CHECKED	DATE
B.A.L.	1/8/2010

**TranSystems**