


STATE	PROJECT NO.	YEAR	SHEET NO.	TOTAL SHEETS
KANSAS	472-84295	2010	154	194

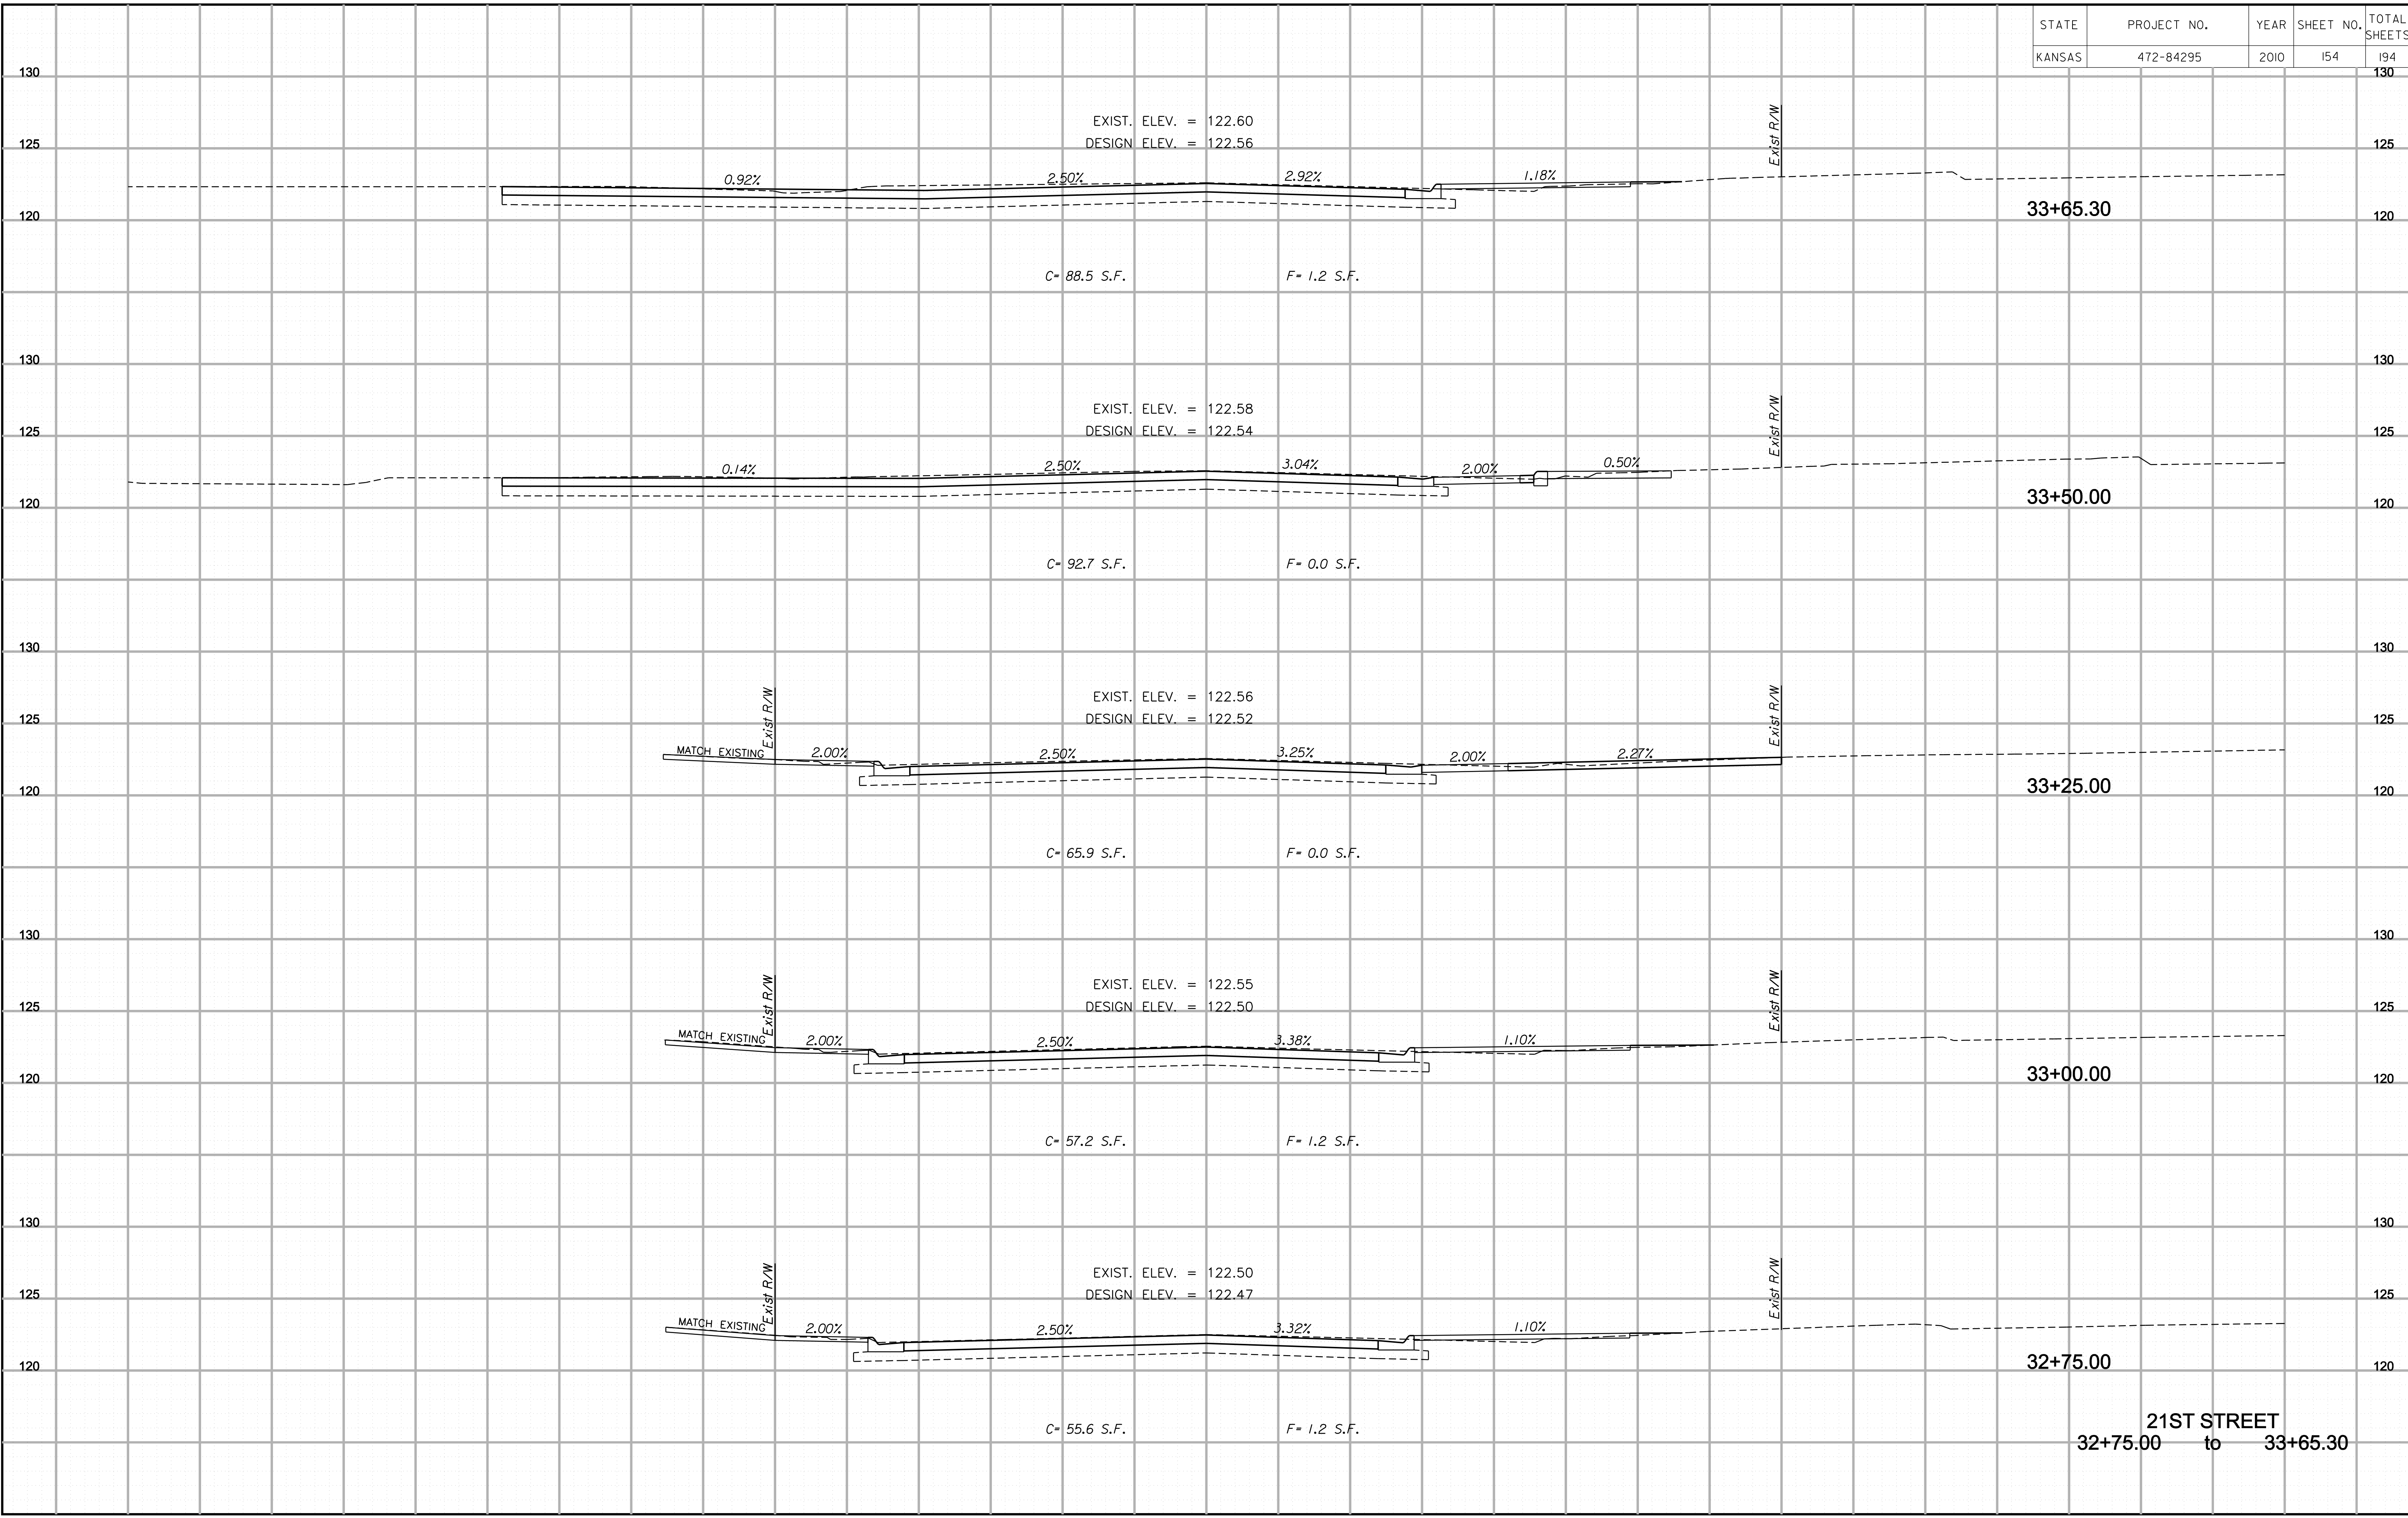

21ST STREET
32+75.00 to 33+65.30

Plotted By : danavarr
File : g:\W050001\ROAD\001m3xs.sht

Plotted : 1/11/2010