


STATE	PROJECT NO.	YEAR	SHEET NO.	TOTAL SHEETS
KANSAS	472-84295	2010	155	194

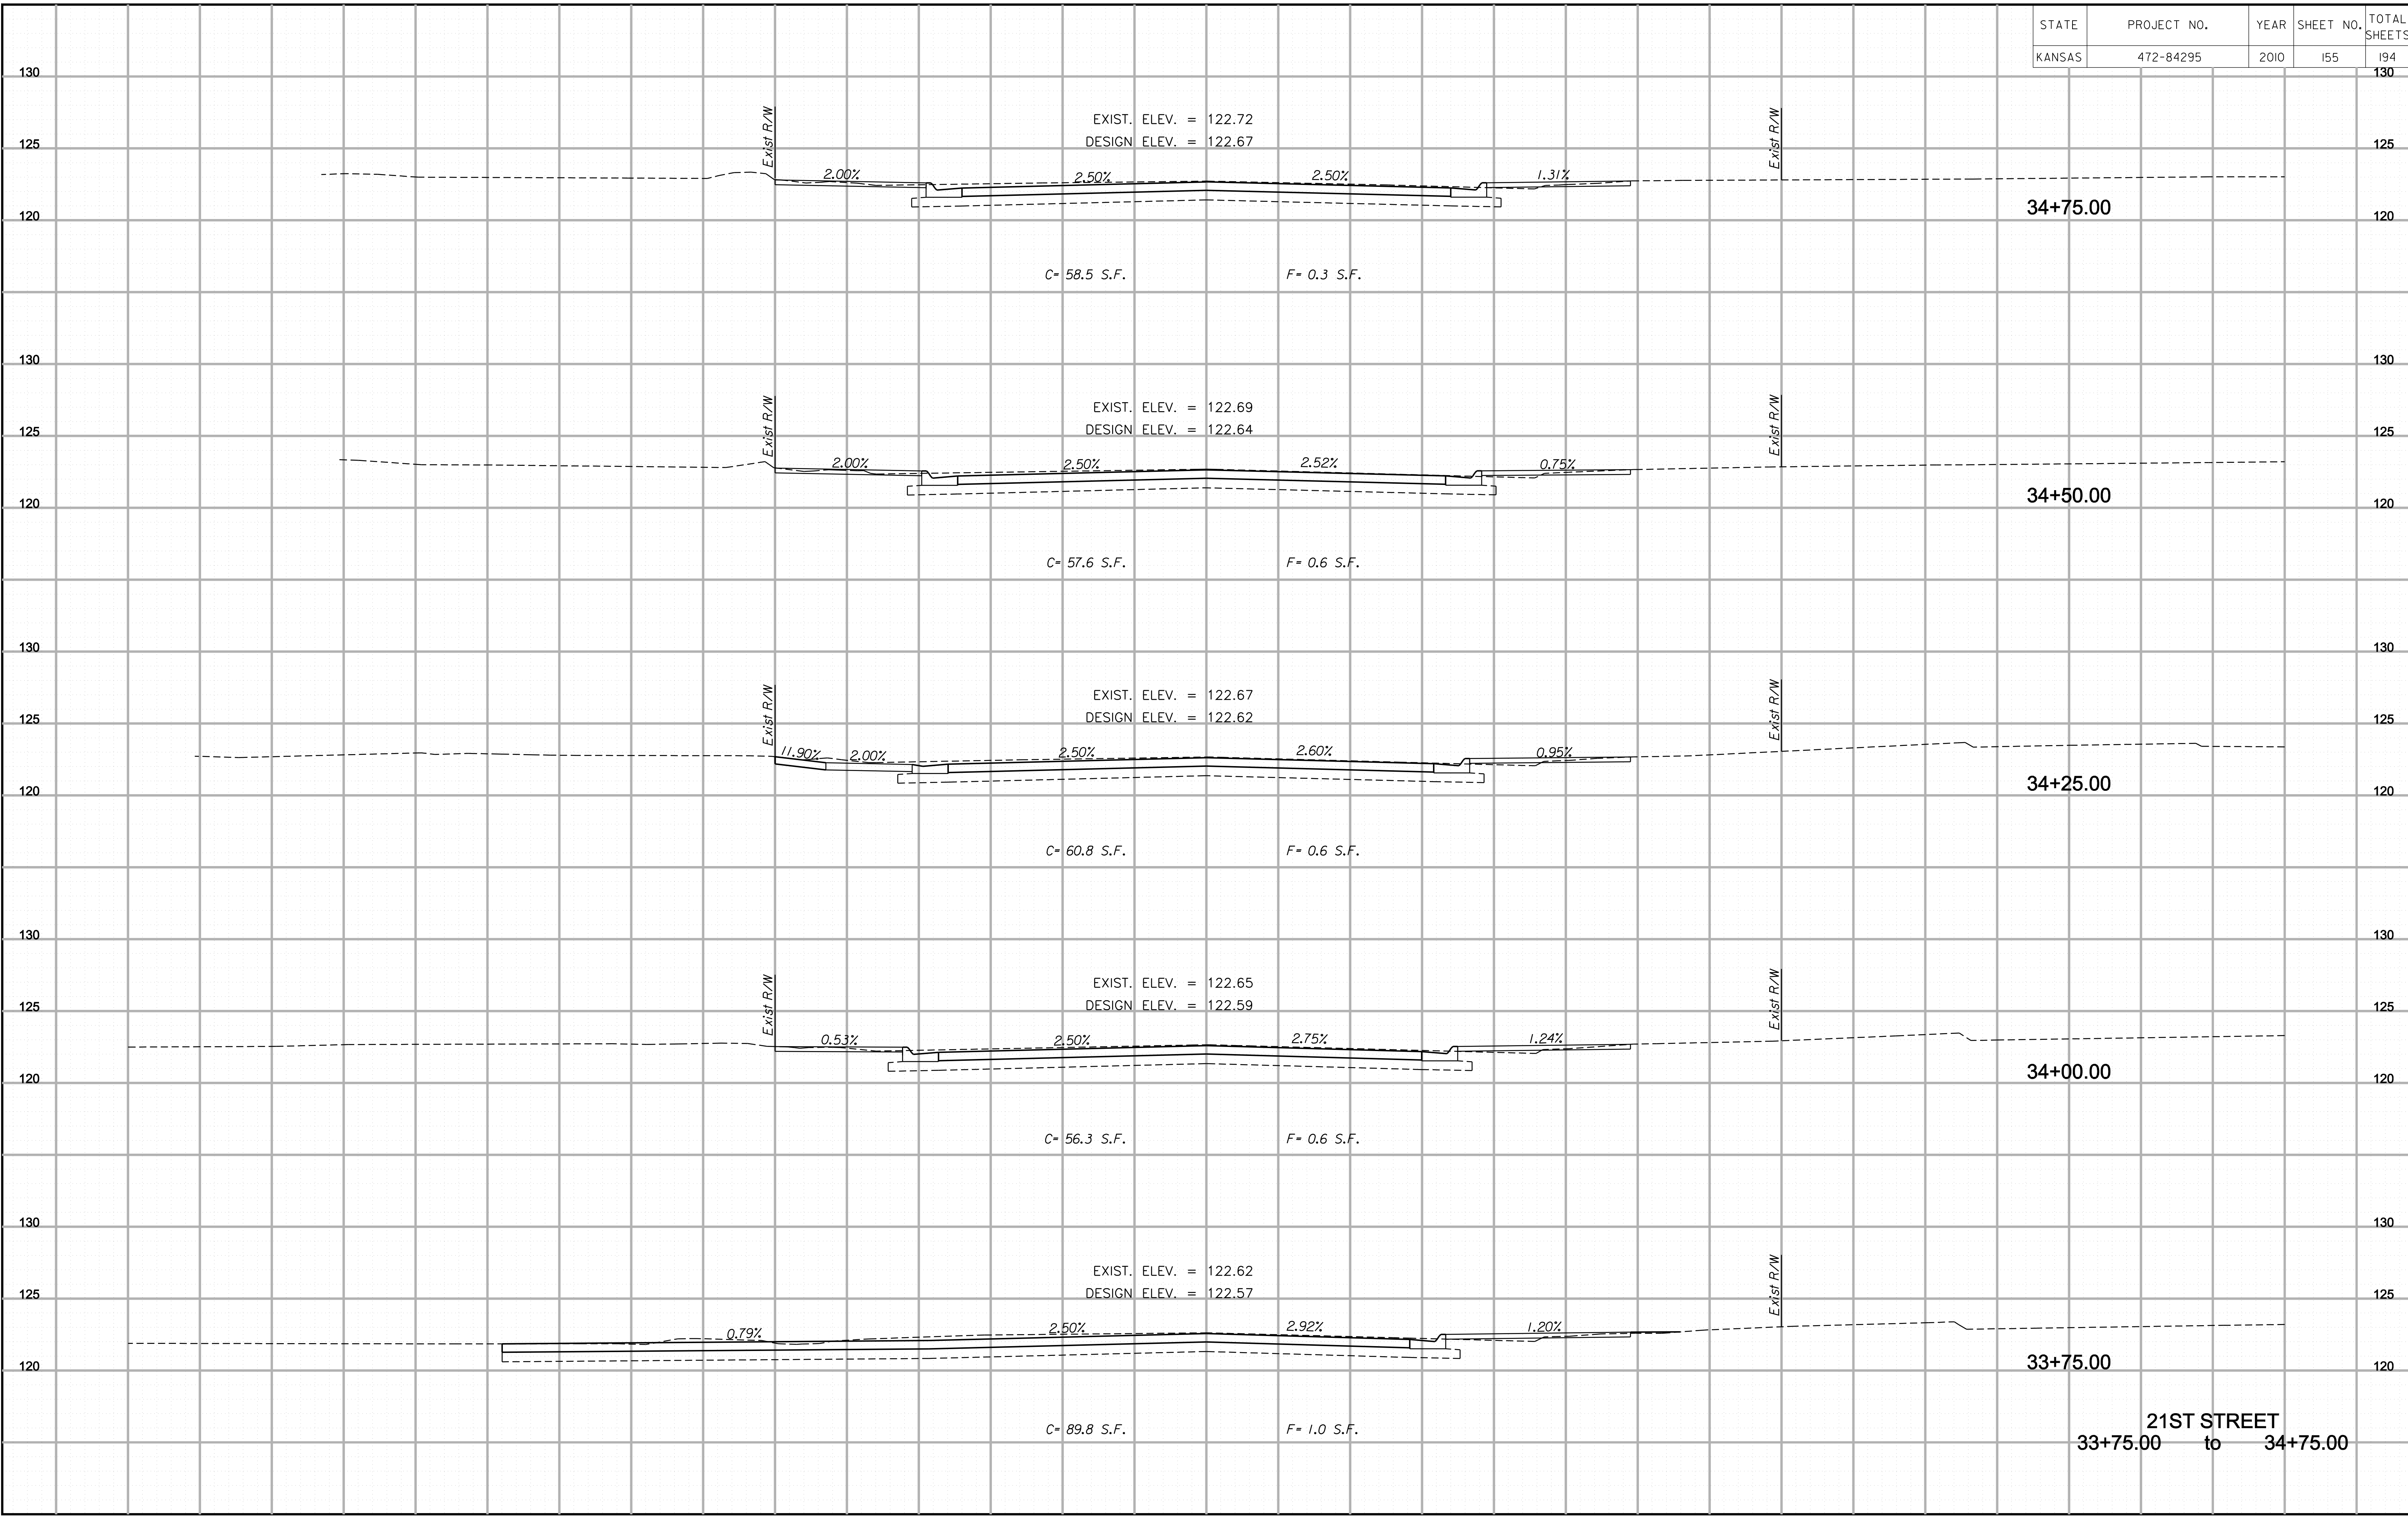

21ST STREET  
33+75.00 to 34+75.00

Plotted By : danavarr  
File : g:\W050001\ROAD\001m3xs.sht

Plotted : 1/11/2010