


STATE	PROJECT NO.	YEAR	SHEET NO.	TOTAL SHEETS
KANSAS	472-84295	2010	157	194

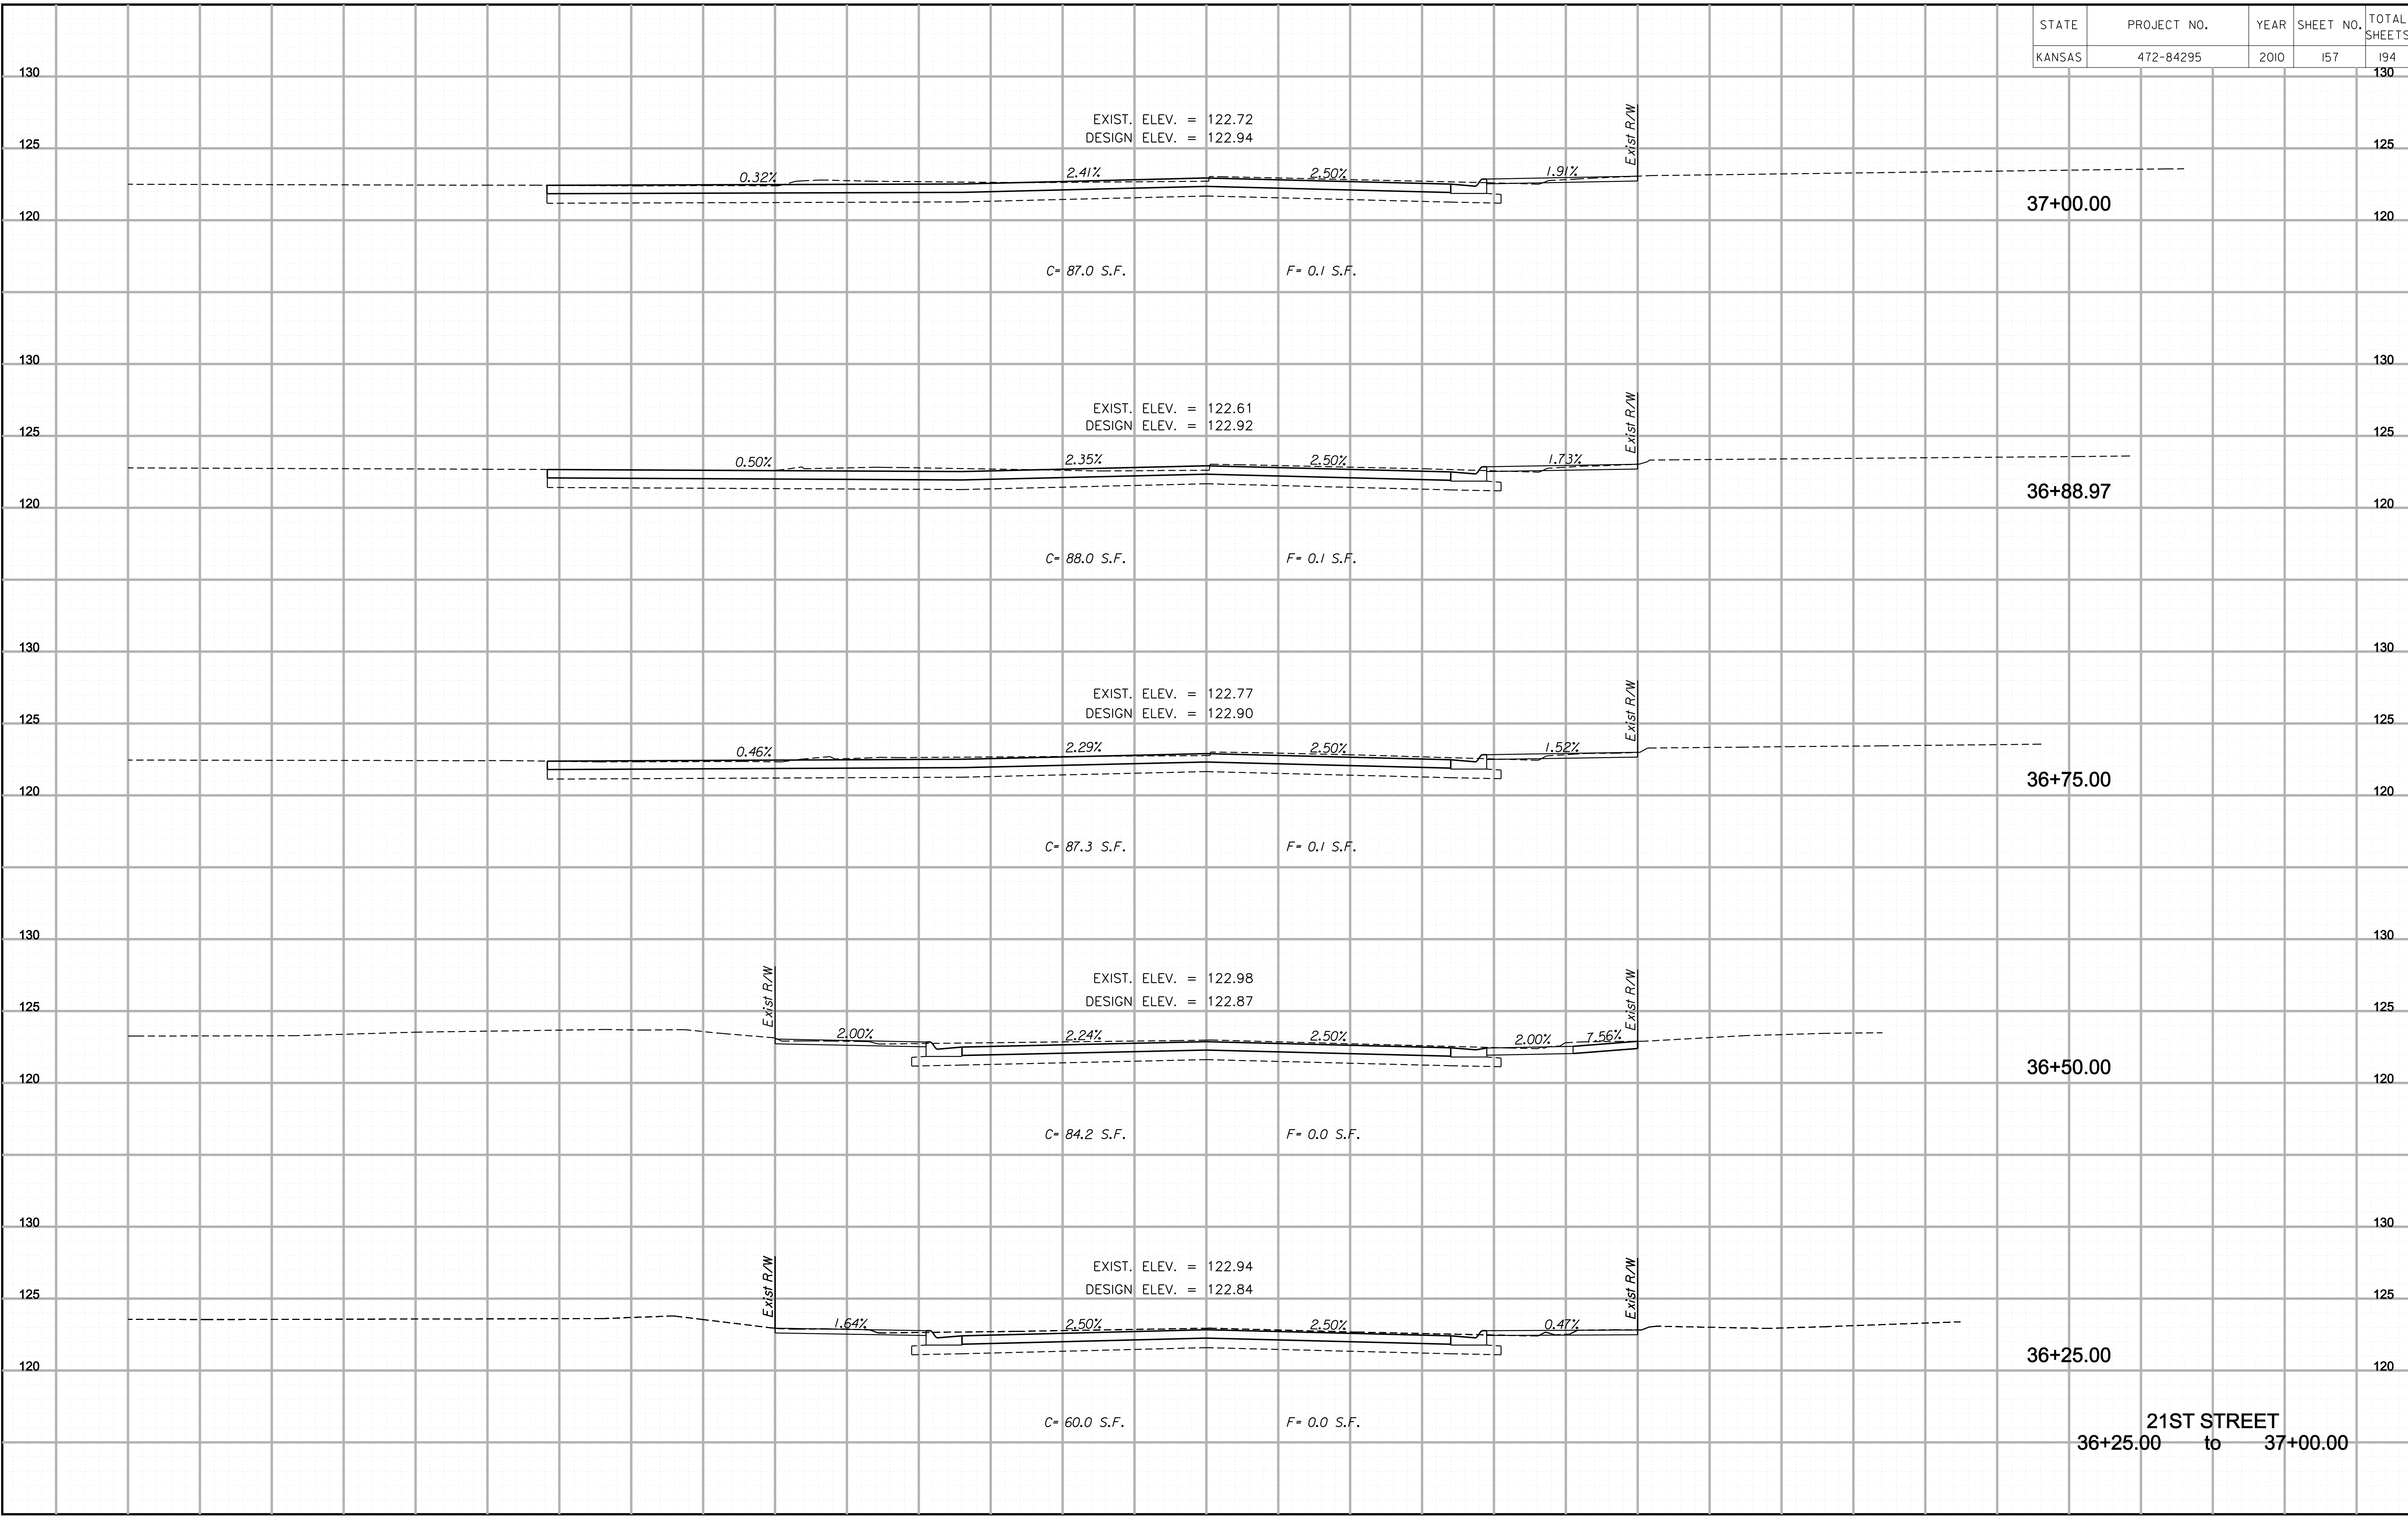

Plotted By : danavarrro
 File : g:\W0500001\ROAD\001m3xs.sht
 Plotted : 1/11/2010