


STATE	PROJECT NO.	YEAR	SHEET NO.	TOTAL SHEETS
KANSAS	472-84295	2010	158	194

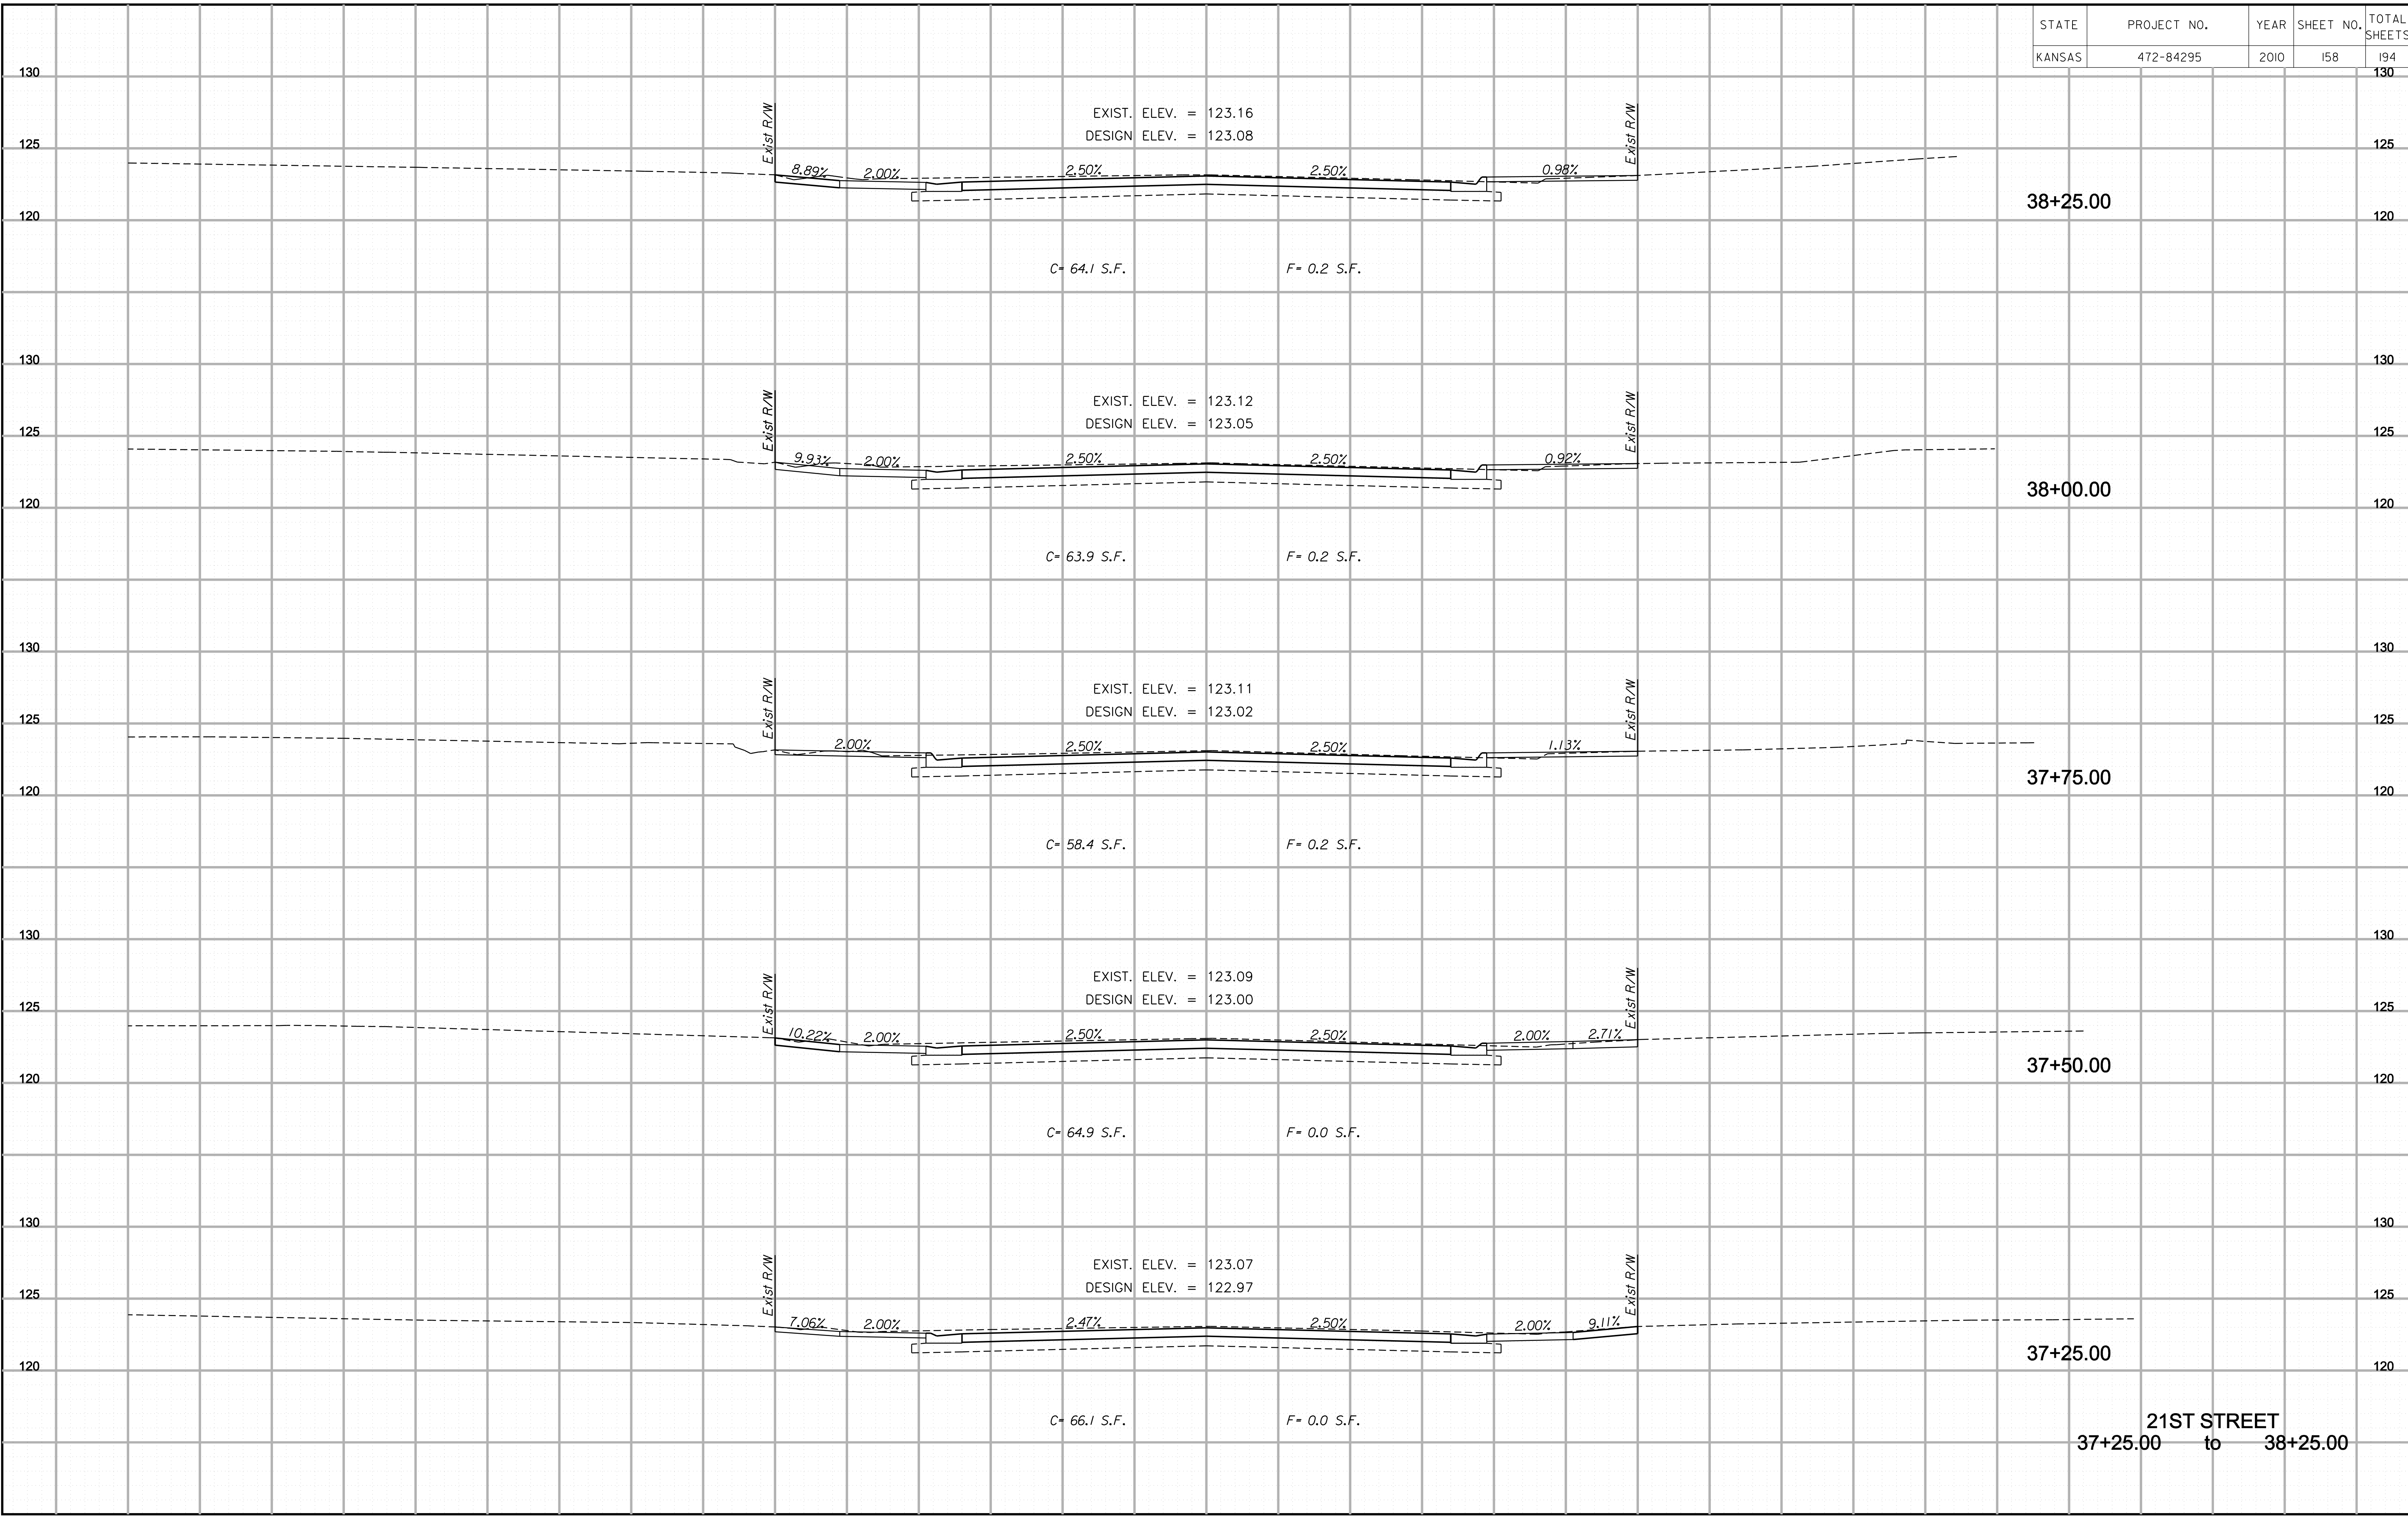

21ST STREET
37+25.00 to 38+25.00

Plotted By : danavarr
File : g:\w050001\ROAD\001m3xs.sht
Plotted : 1/11/2010