


STATE	PROJECT NO.	YEAR	SHEET NO.	TOTAL SHEETS
KANSAS	472-84295	2010	159	194

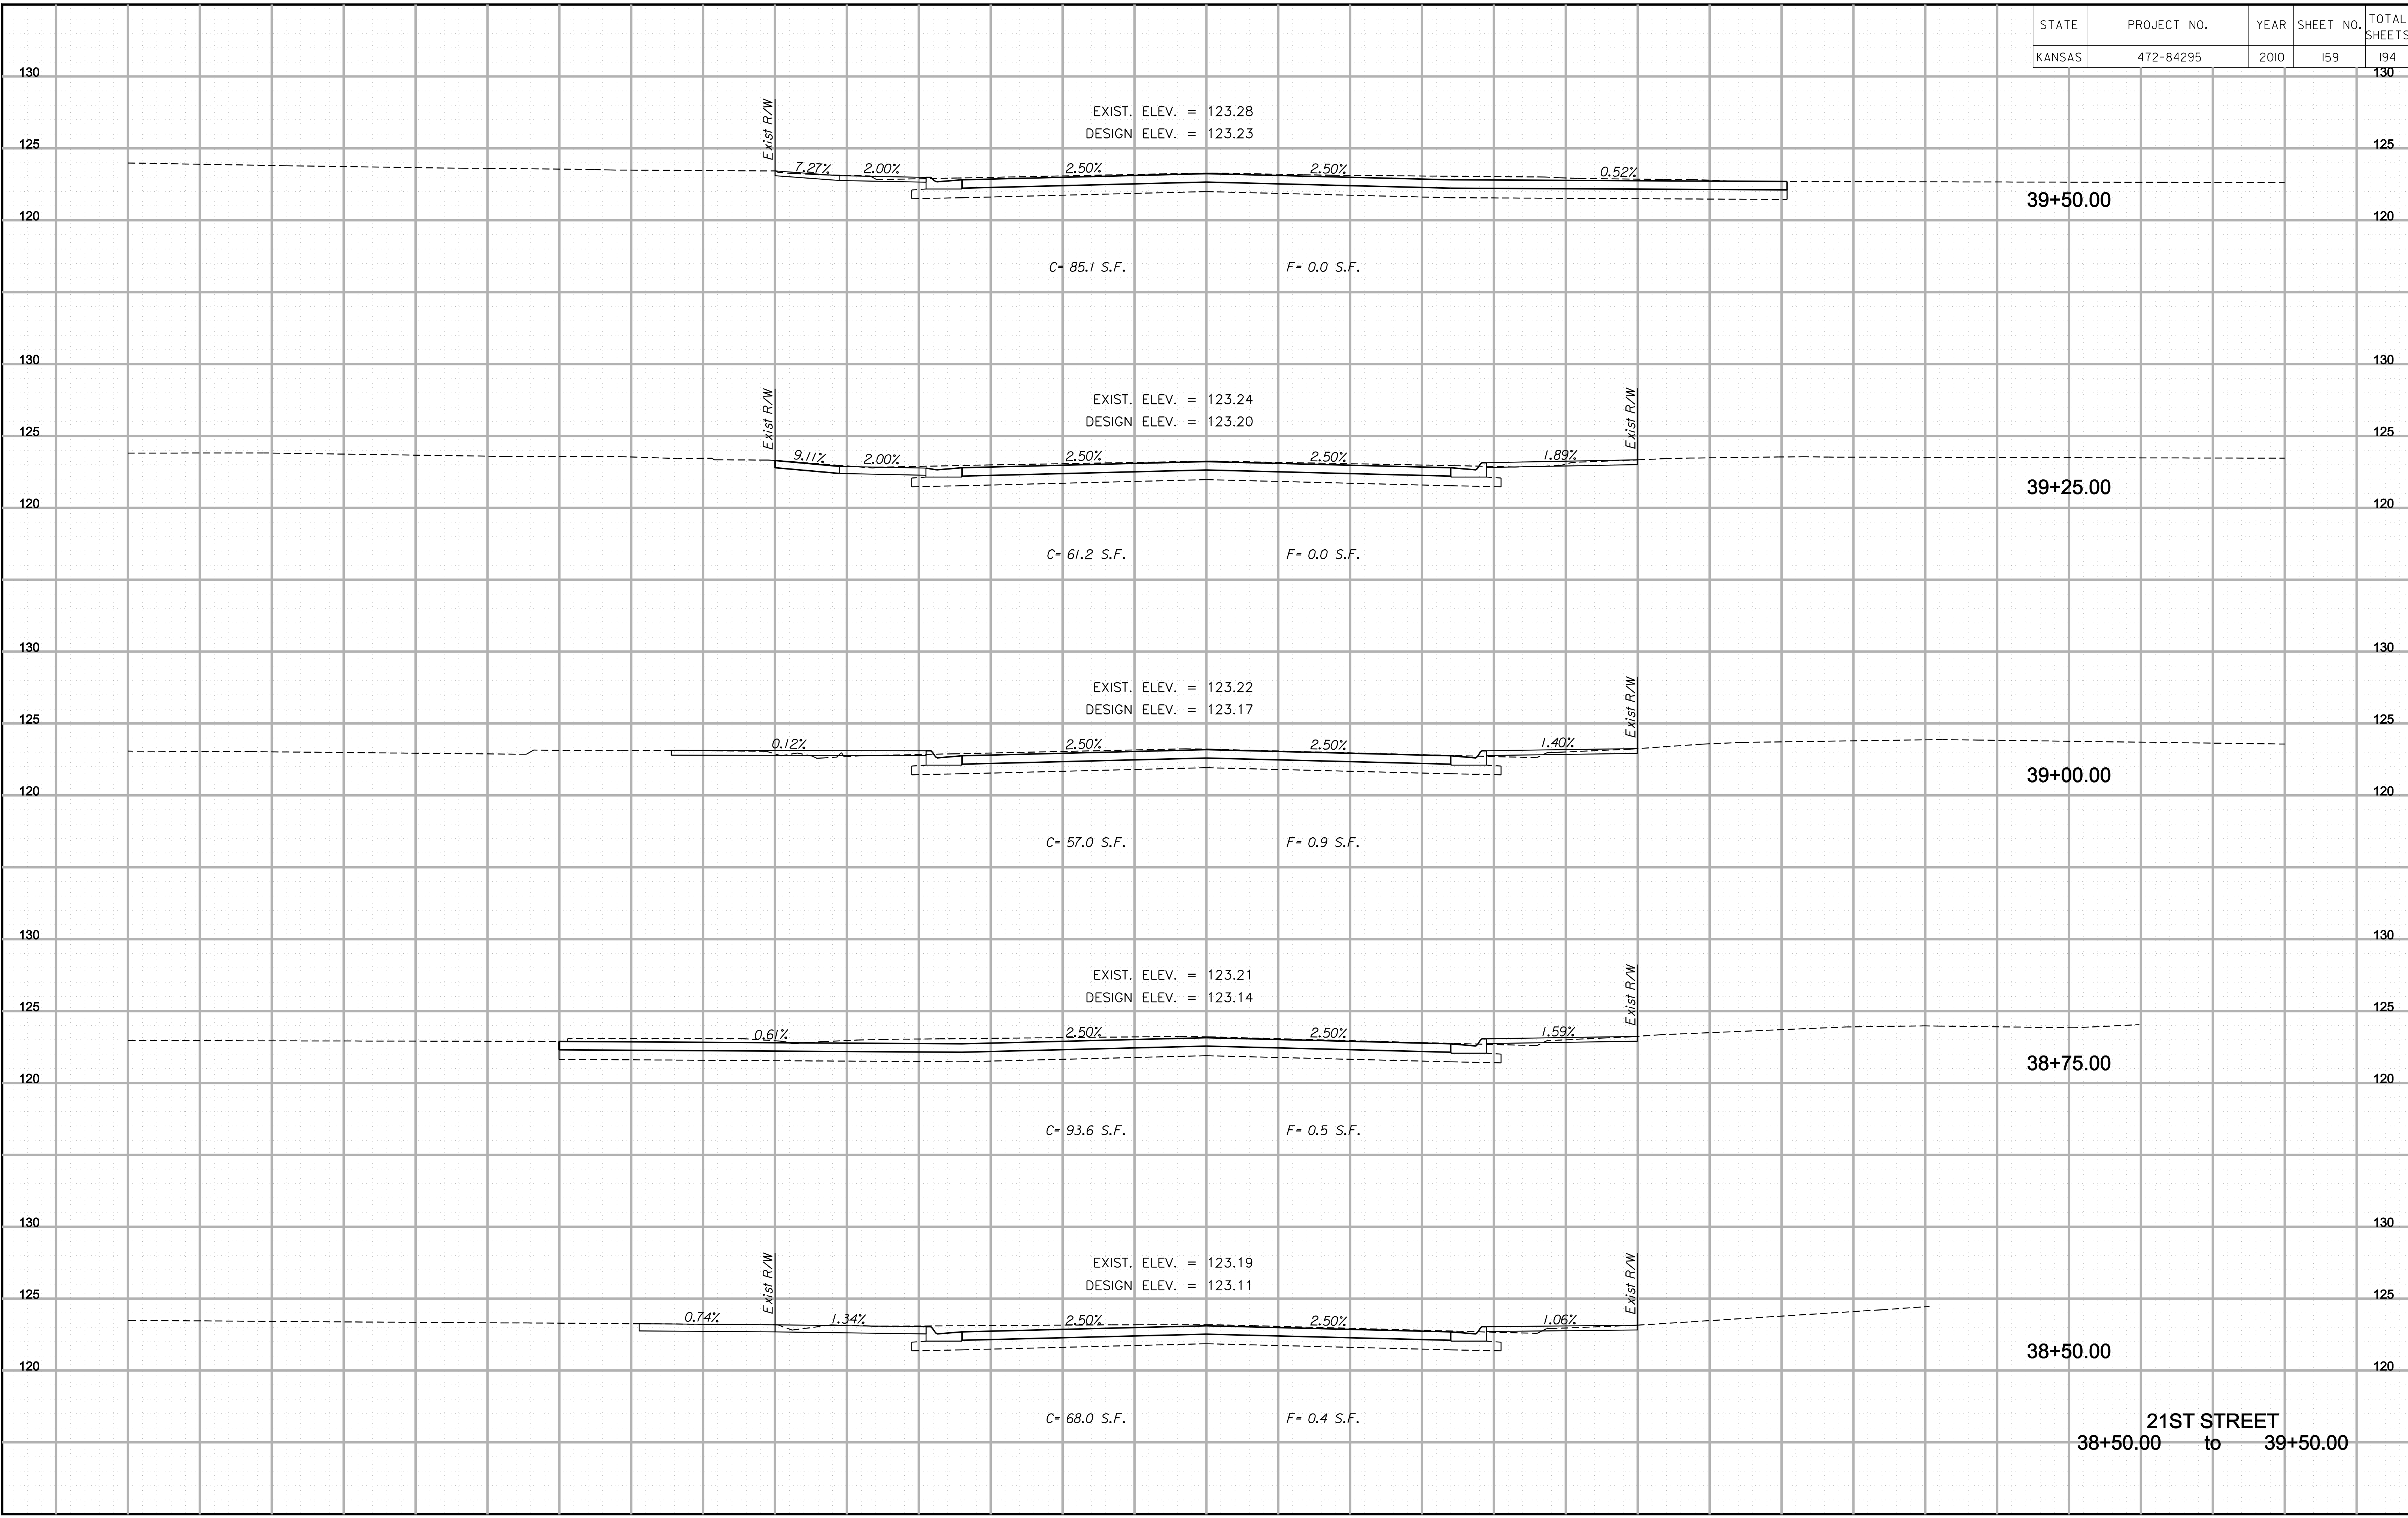

Plotted By : danavarr
 File : g:\w050001\ROAD\001m3xs.sht
 Plotted : 1/11/2010

21ST STREET
 38+50.00 to 39+50.00