


STATE	PROJECT NO.	YEAR	SHEET NO.	TOTAL SHEETS
KANSAS	472-84295	2010	170	194

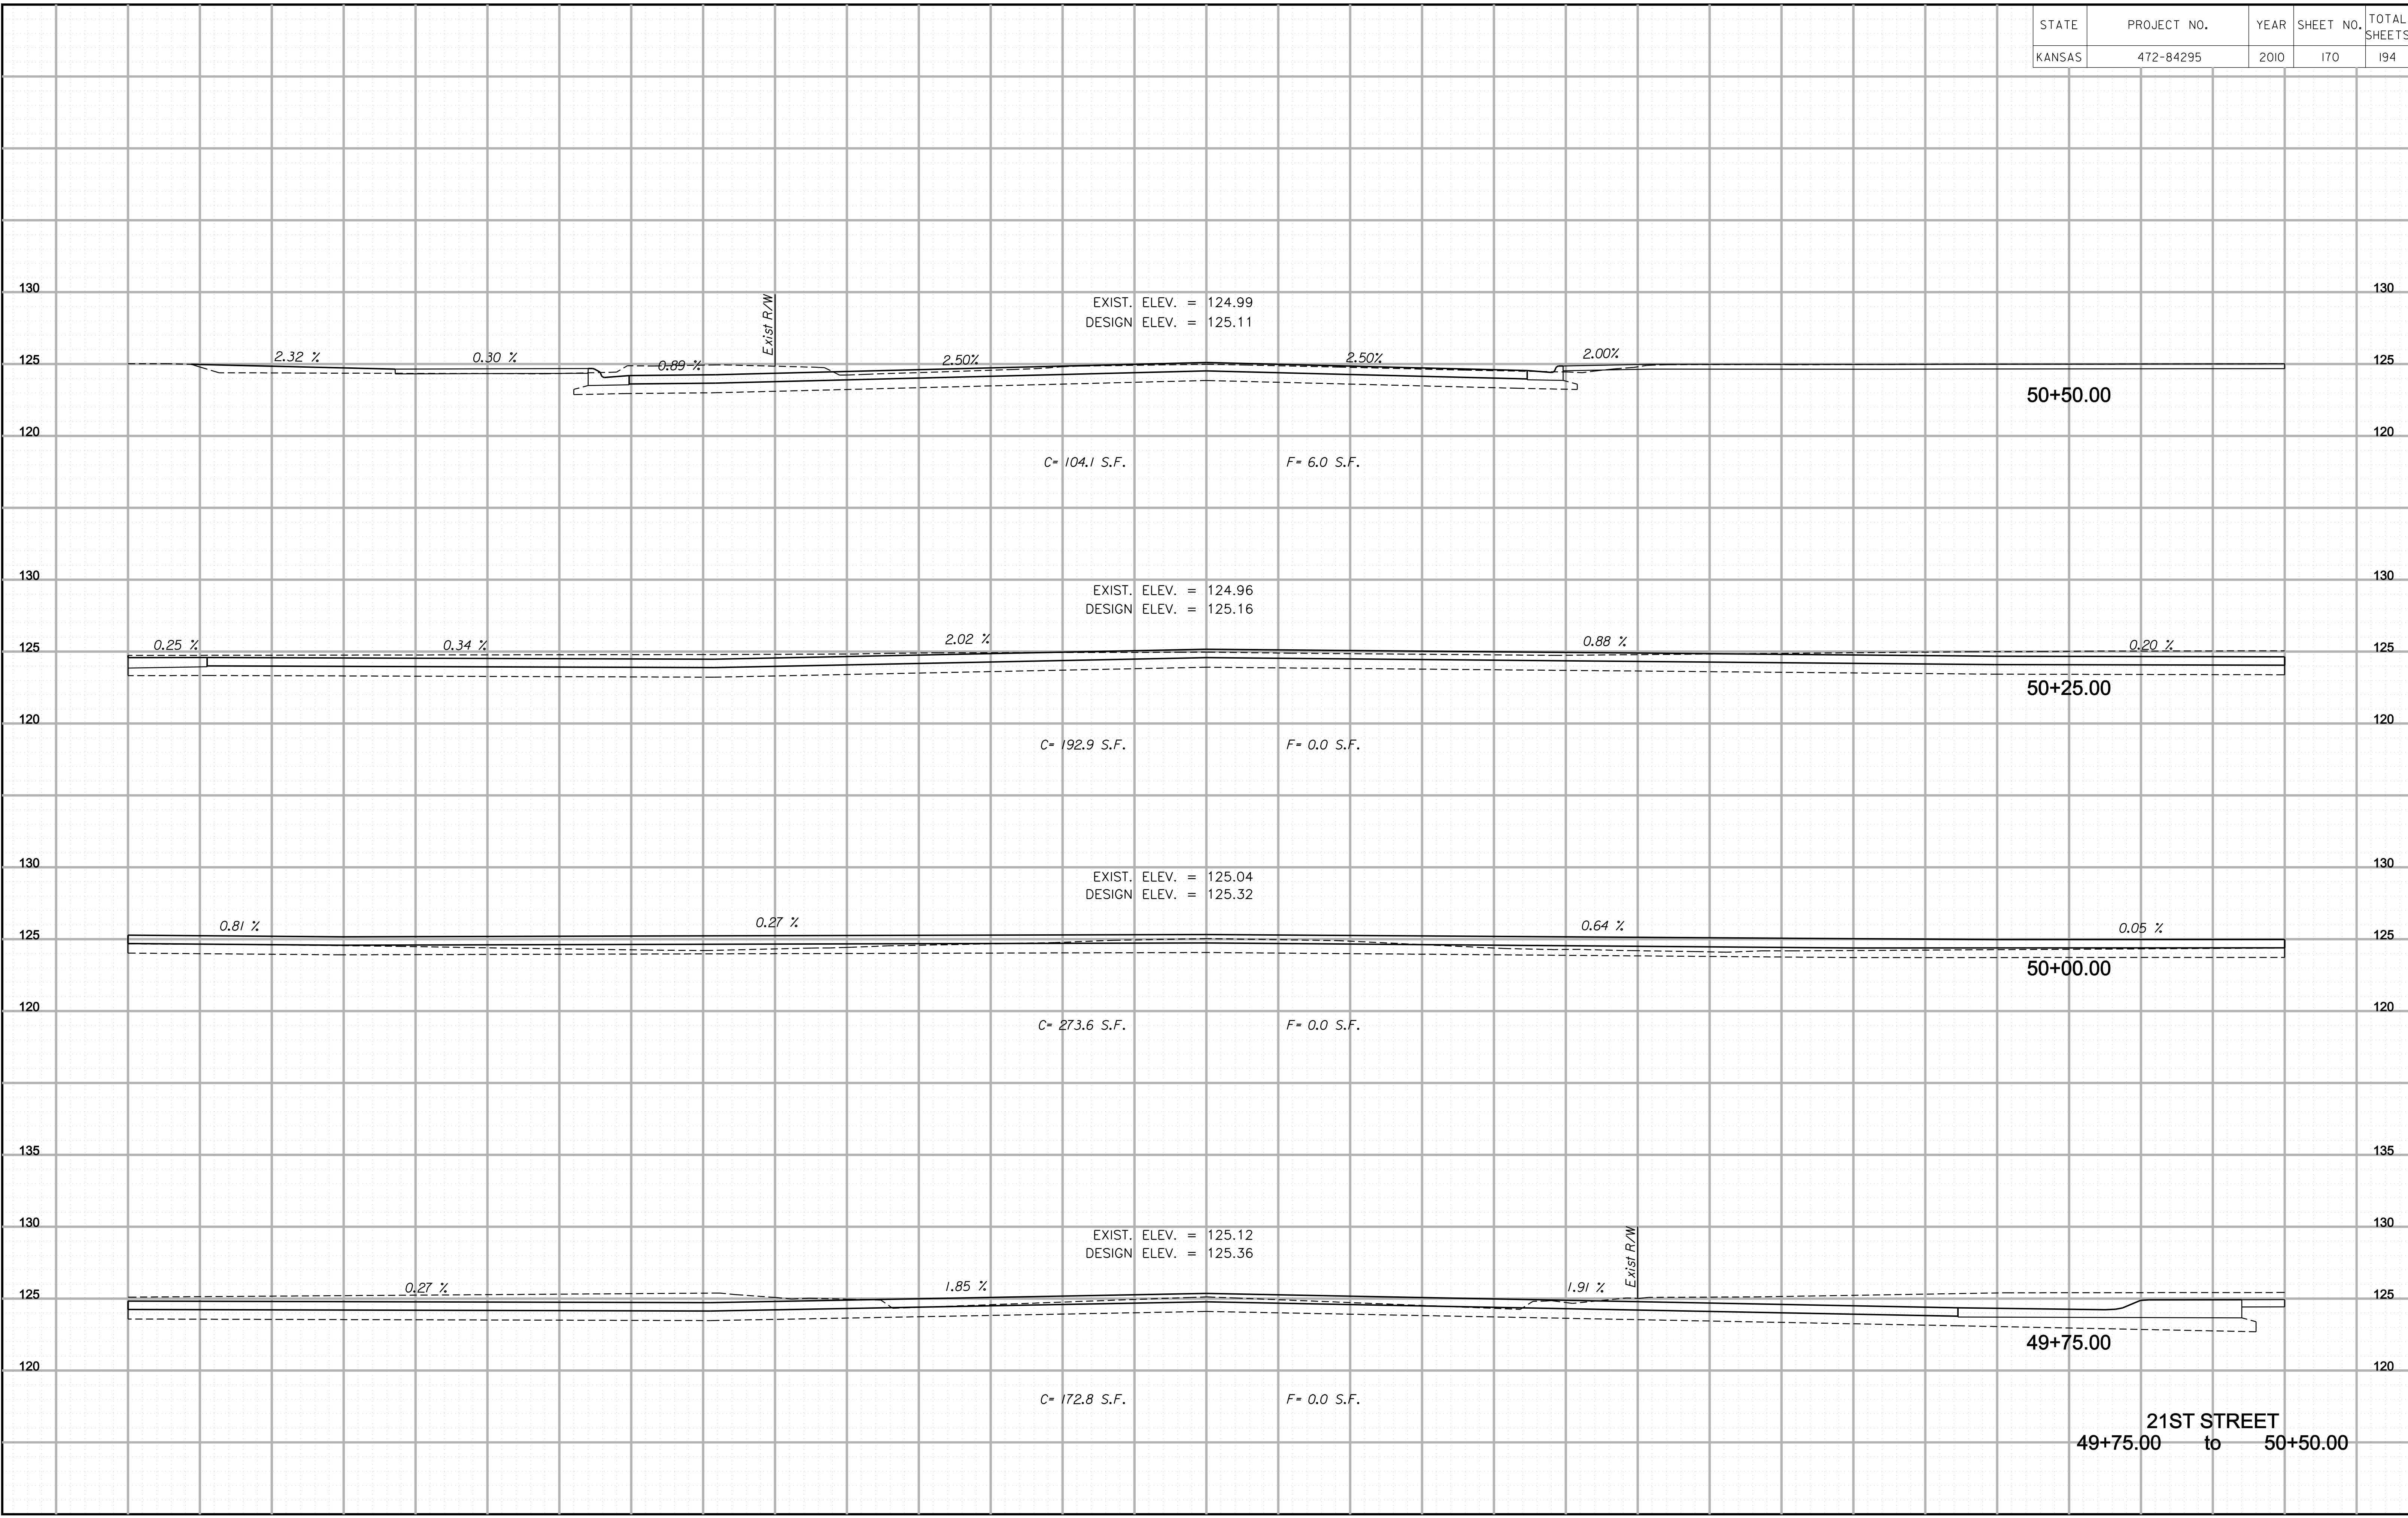

Plotted By : danavarr
 Plotted : 1/11/2010
 File : g:\W050001\ROAD\001m3xs.sht

21ST STREET
 49+75.00 to 50+50.00