


STATE	PROJECT NO.	YEAR	SHEET NO.	TOTAL SHEETS
KANSAS	472-84295	2010	172	194

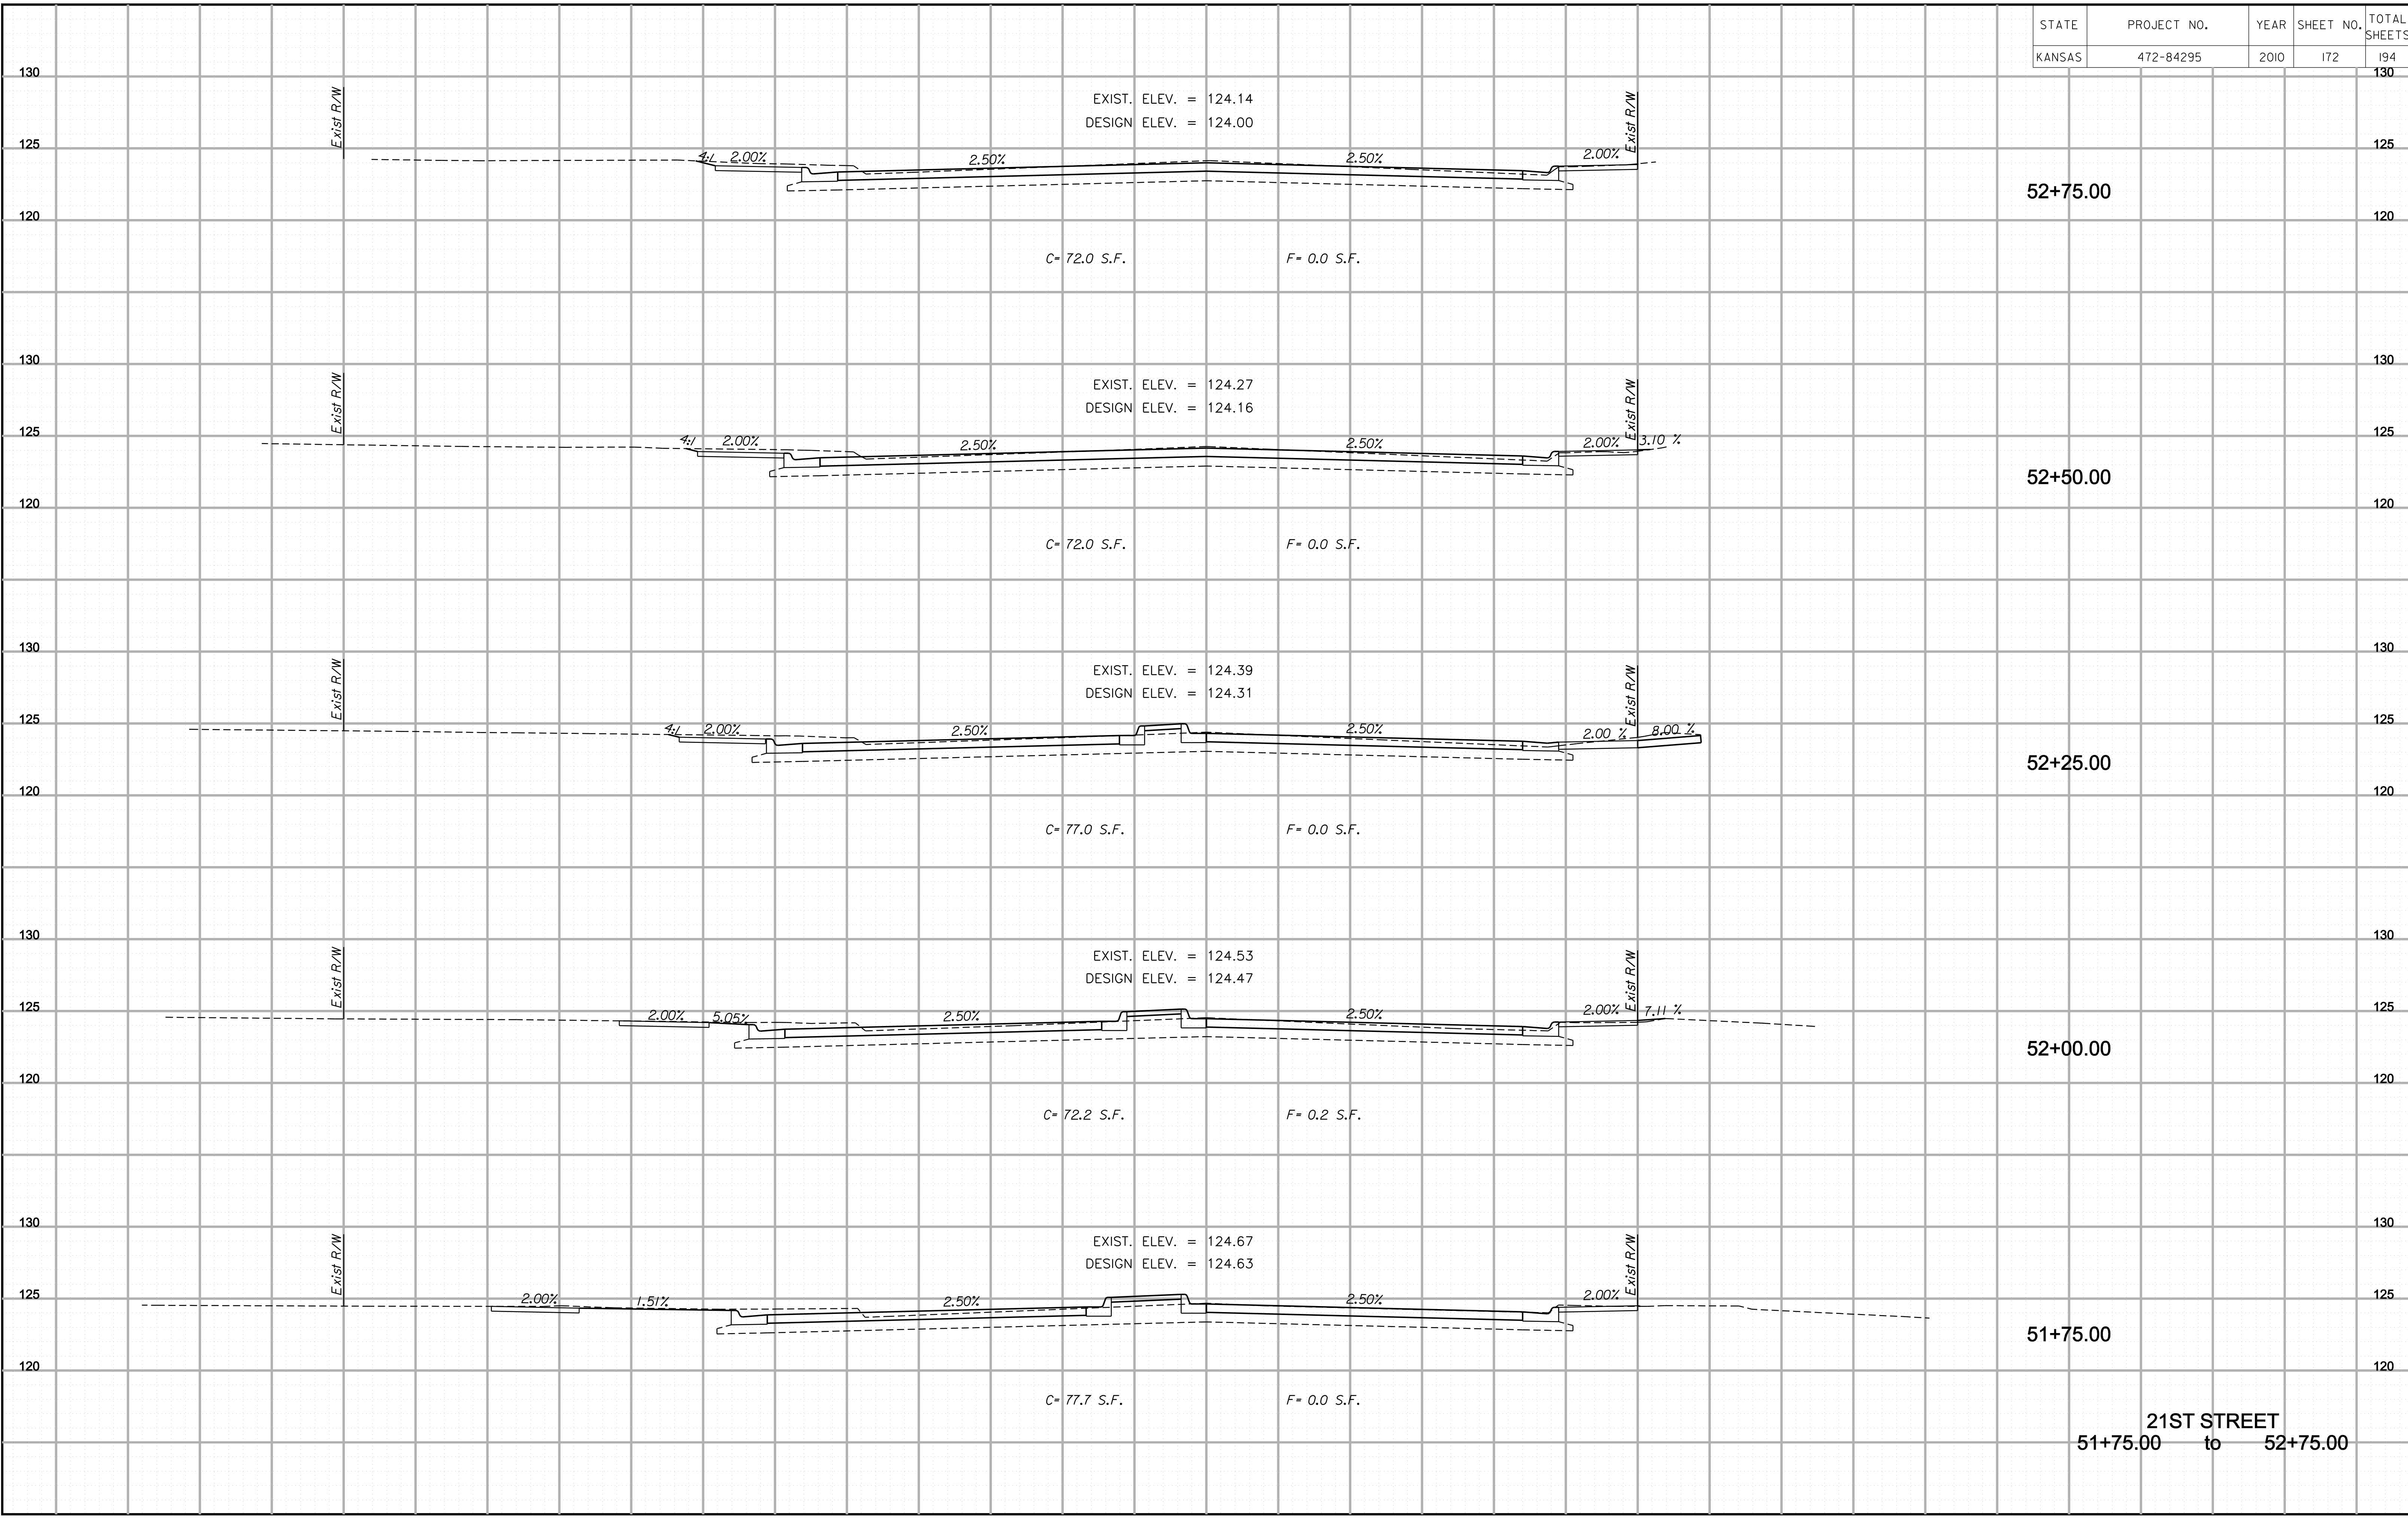

21ST STREET
51+75.00 to 52+75.00

Plotted By : danavarr
File : g:\w050001\ROAD\001m3xs.sht

Plotted : 1/11/2010