


STATE	PROJECT NO.	YEAR	SHEET NO.	TOTAL SHEETS
KANSAS	472-84295	2010	175	194

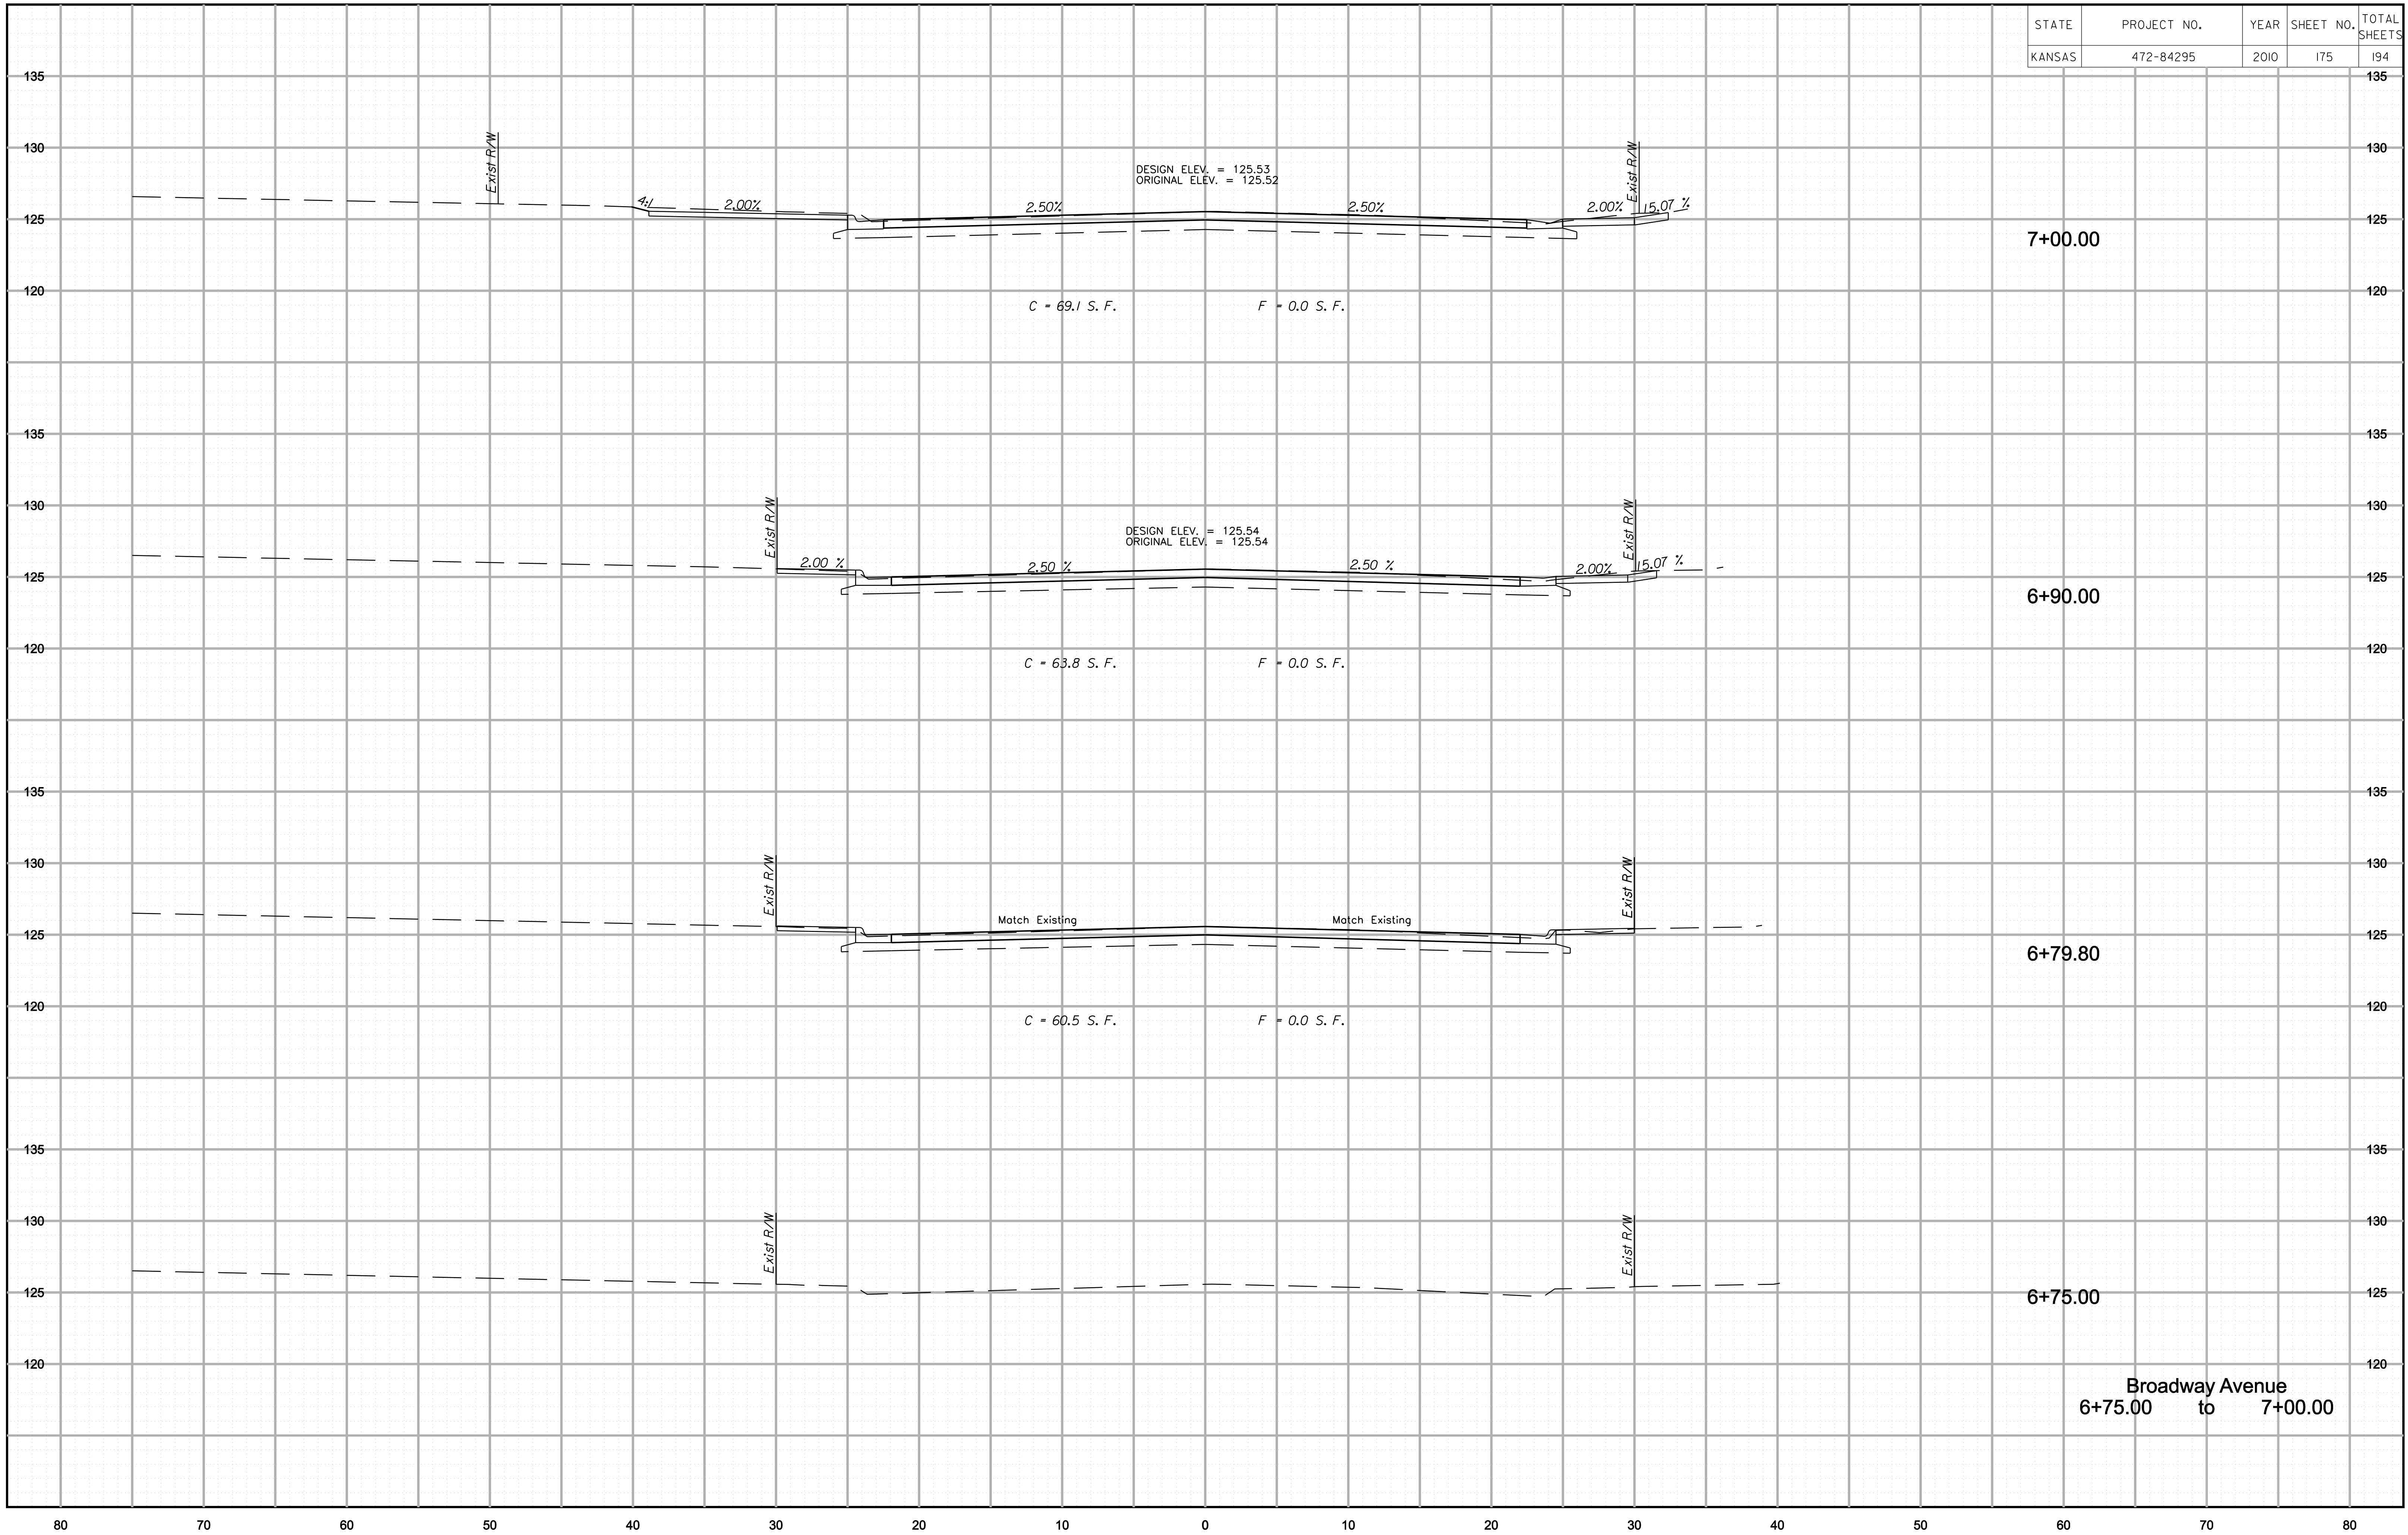

Drawn By : danavarr
 Plotted : 1/8/2010
 File : g:\W\05\0001\ROAD\001m\1xs.sht