


STATE	PROJECT NO.	YEAR	SHEET NO.	TOTAL SHEETS
KANSAS	472-84295	2010	178	194

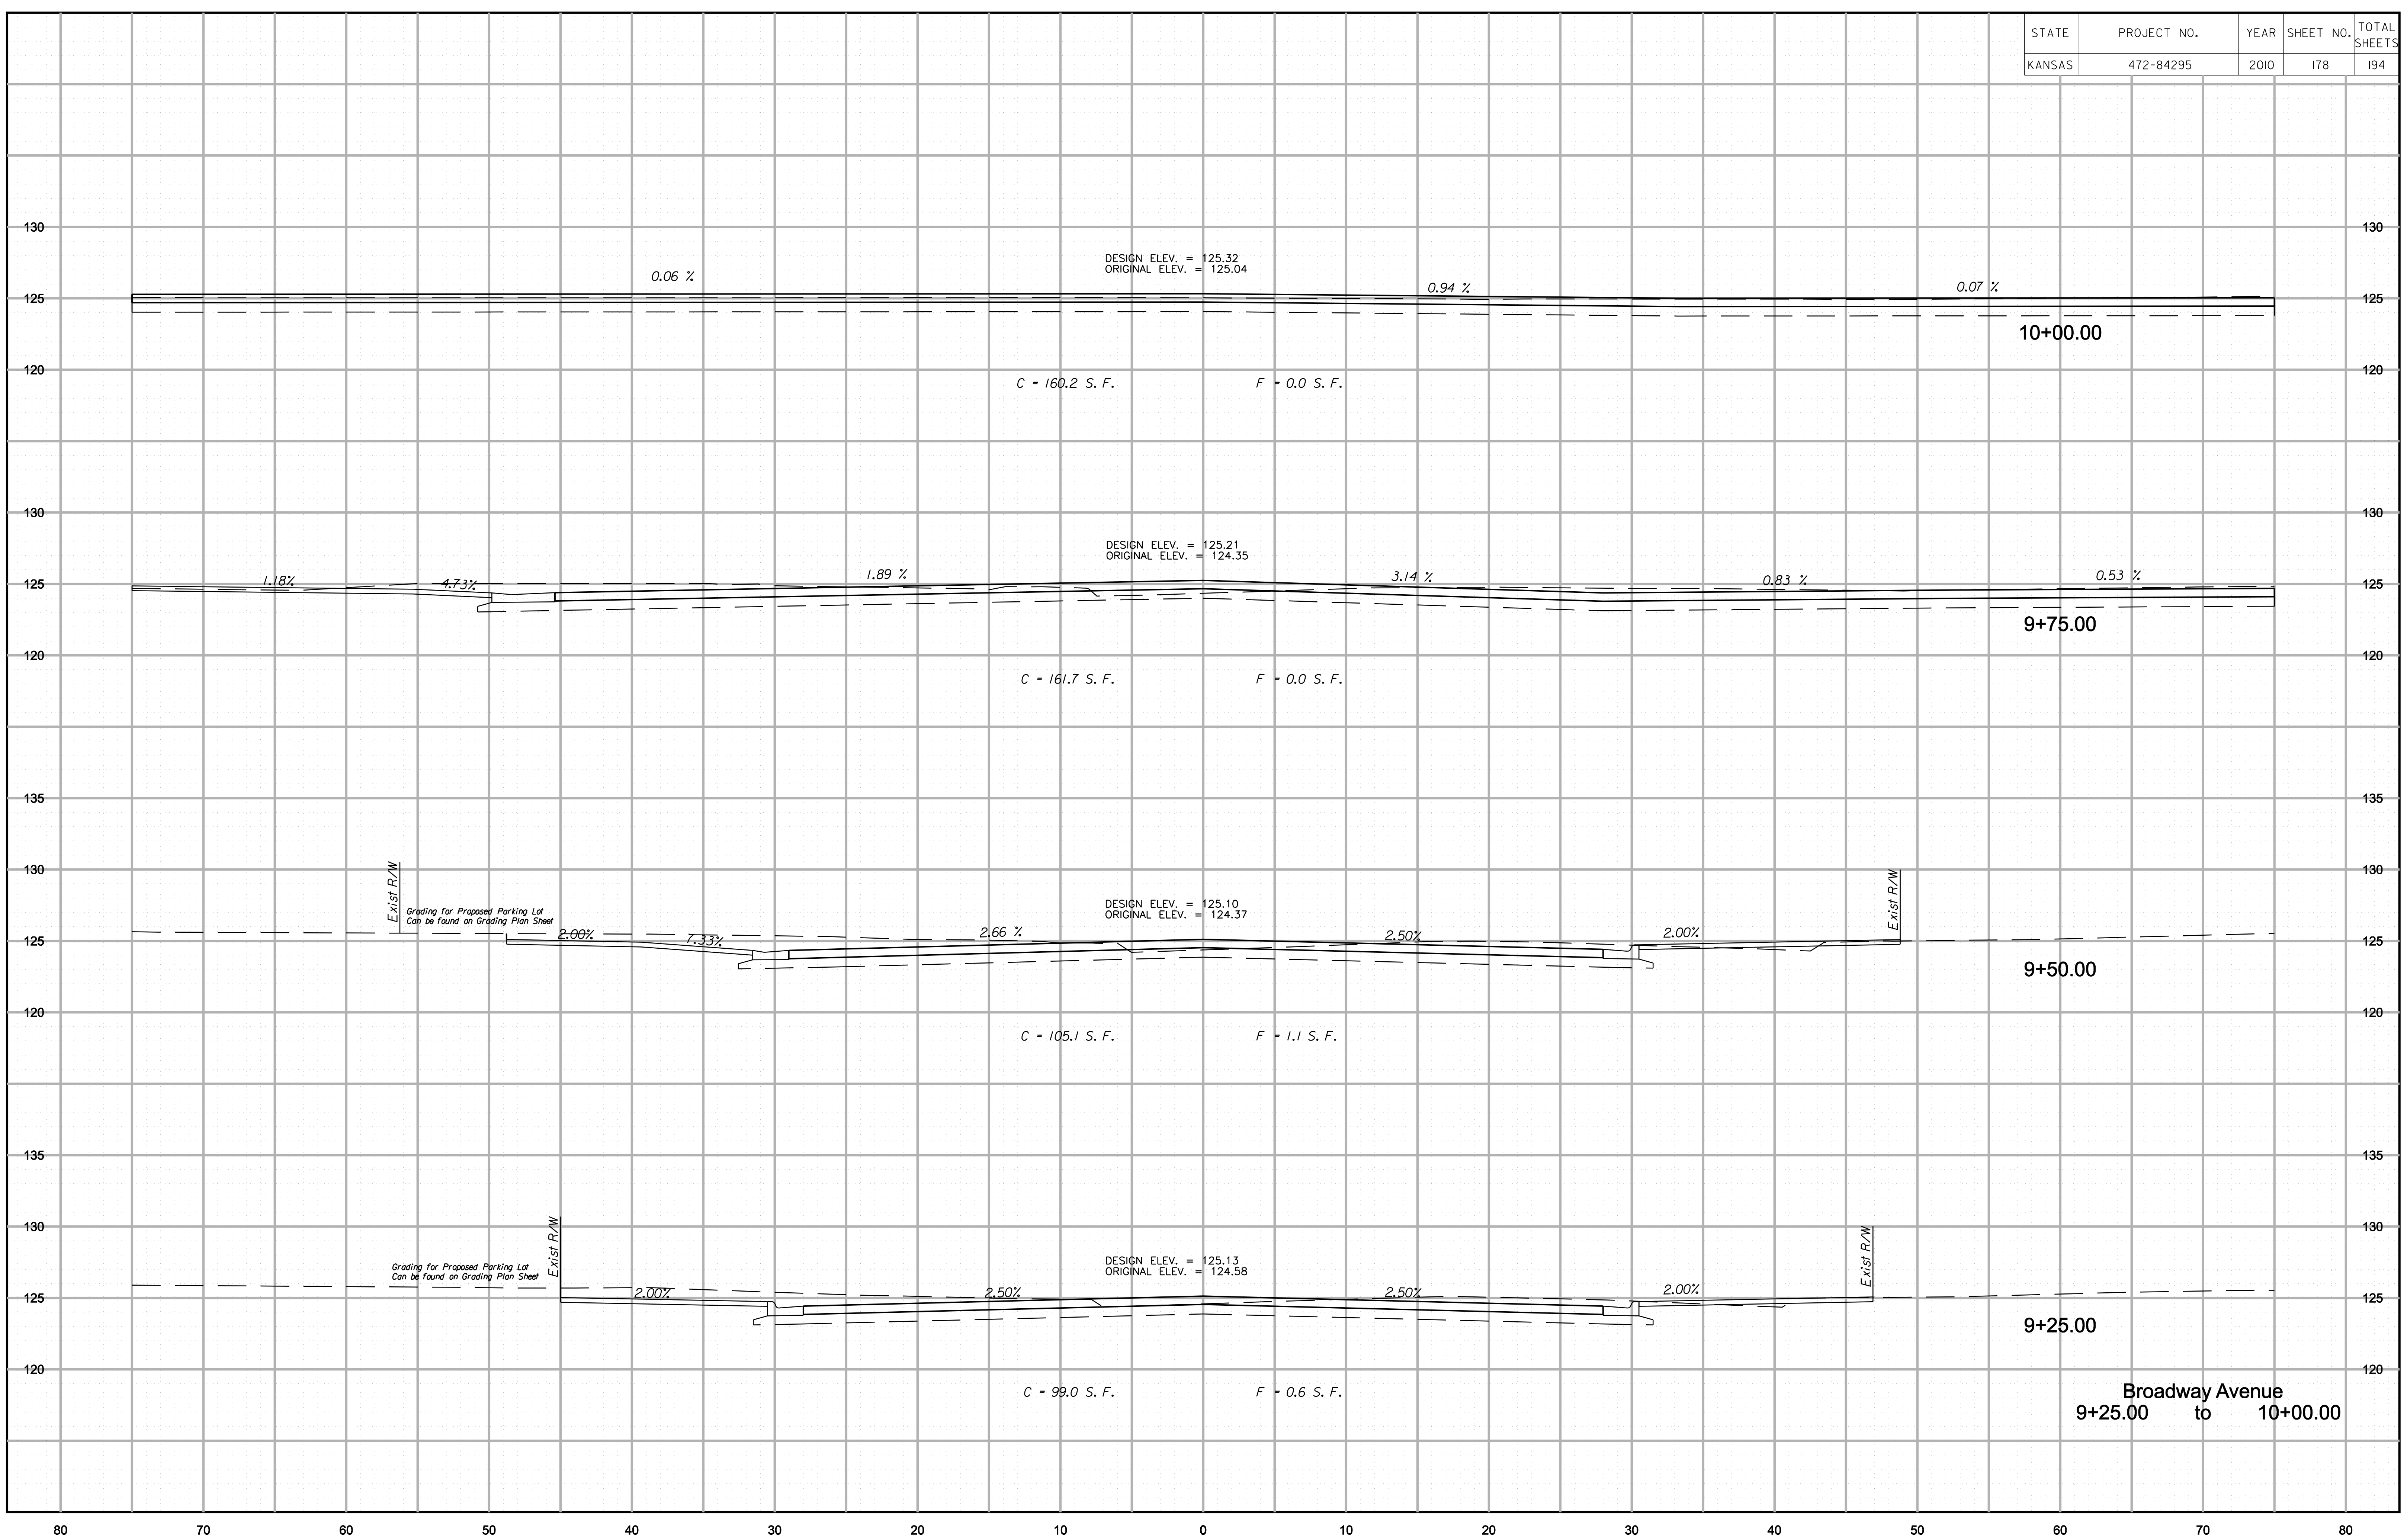

Drawn By : danavarr
 File : g:\W050001\ROAD\001m1xs.sht
 Plotted : 1/8/2010