


STATE	PROJECT NO.	YEAR	SHEET NO.	TOTAL SHEETS
KANSAS	472-84295	2010	181	194

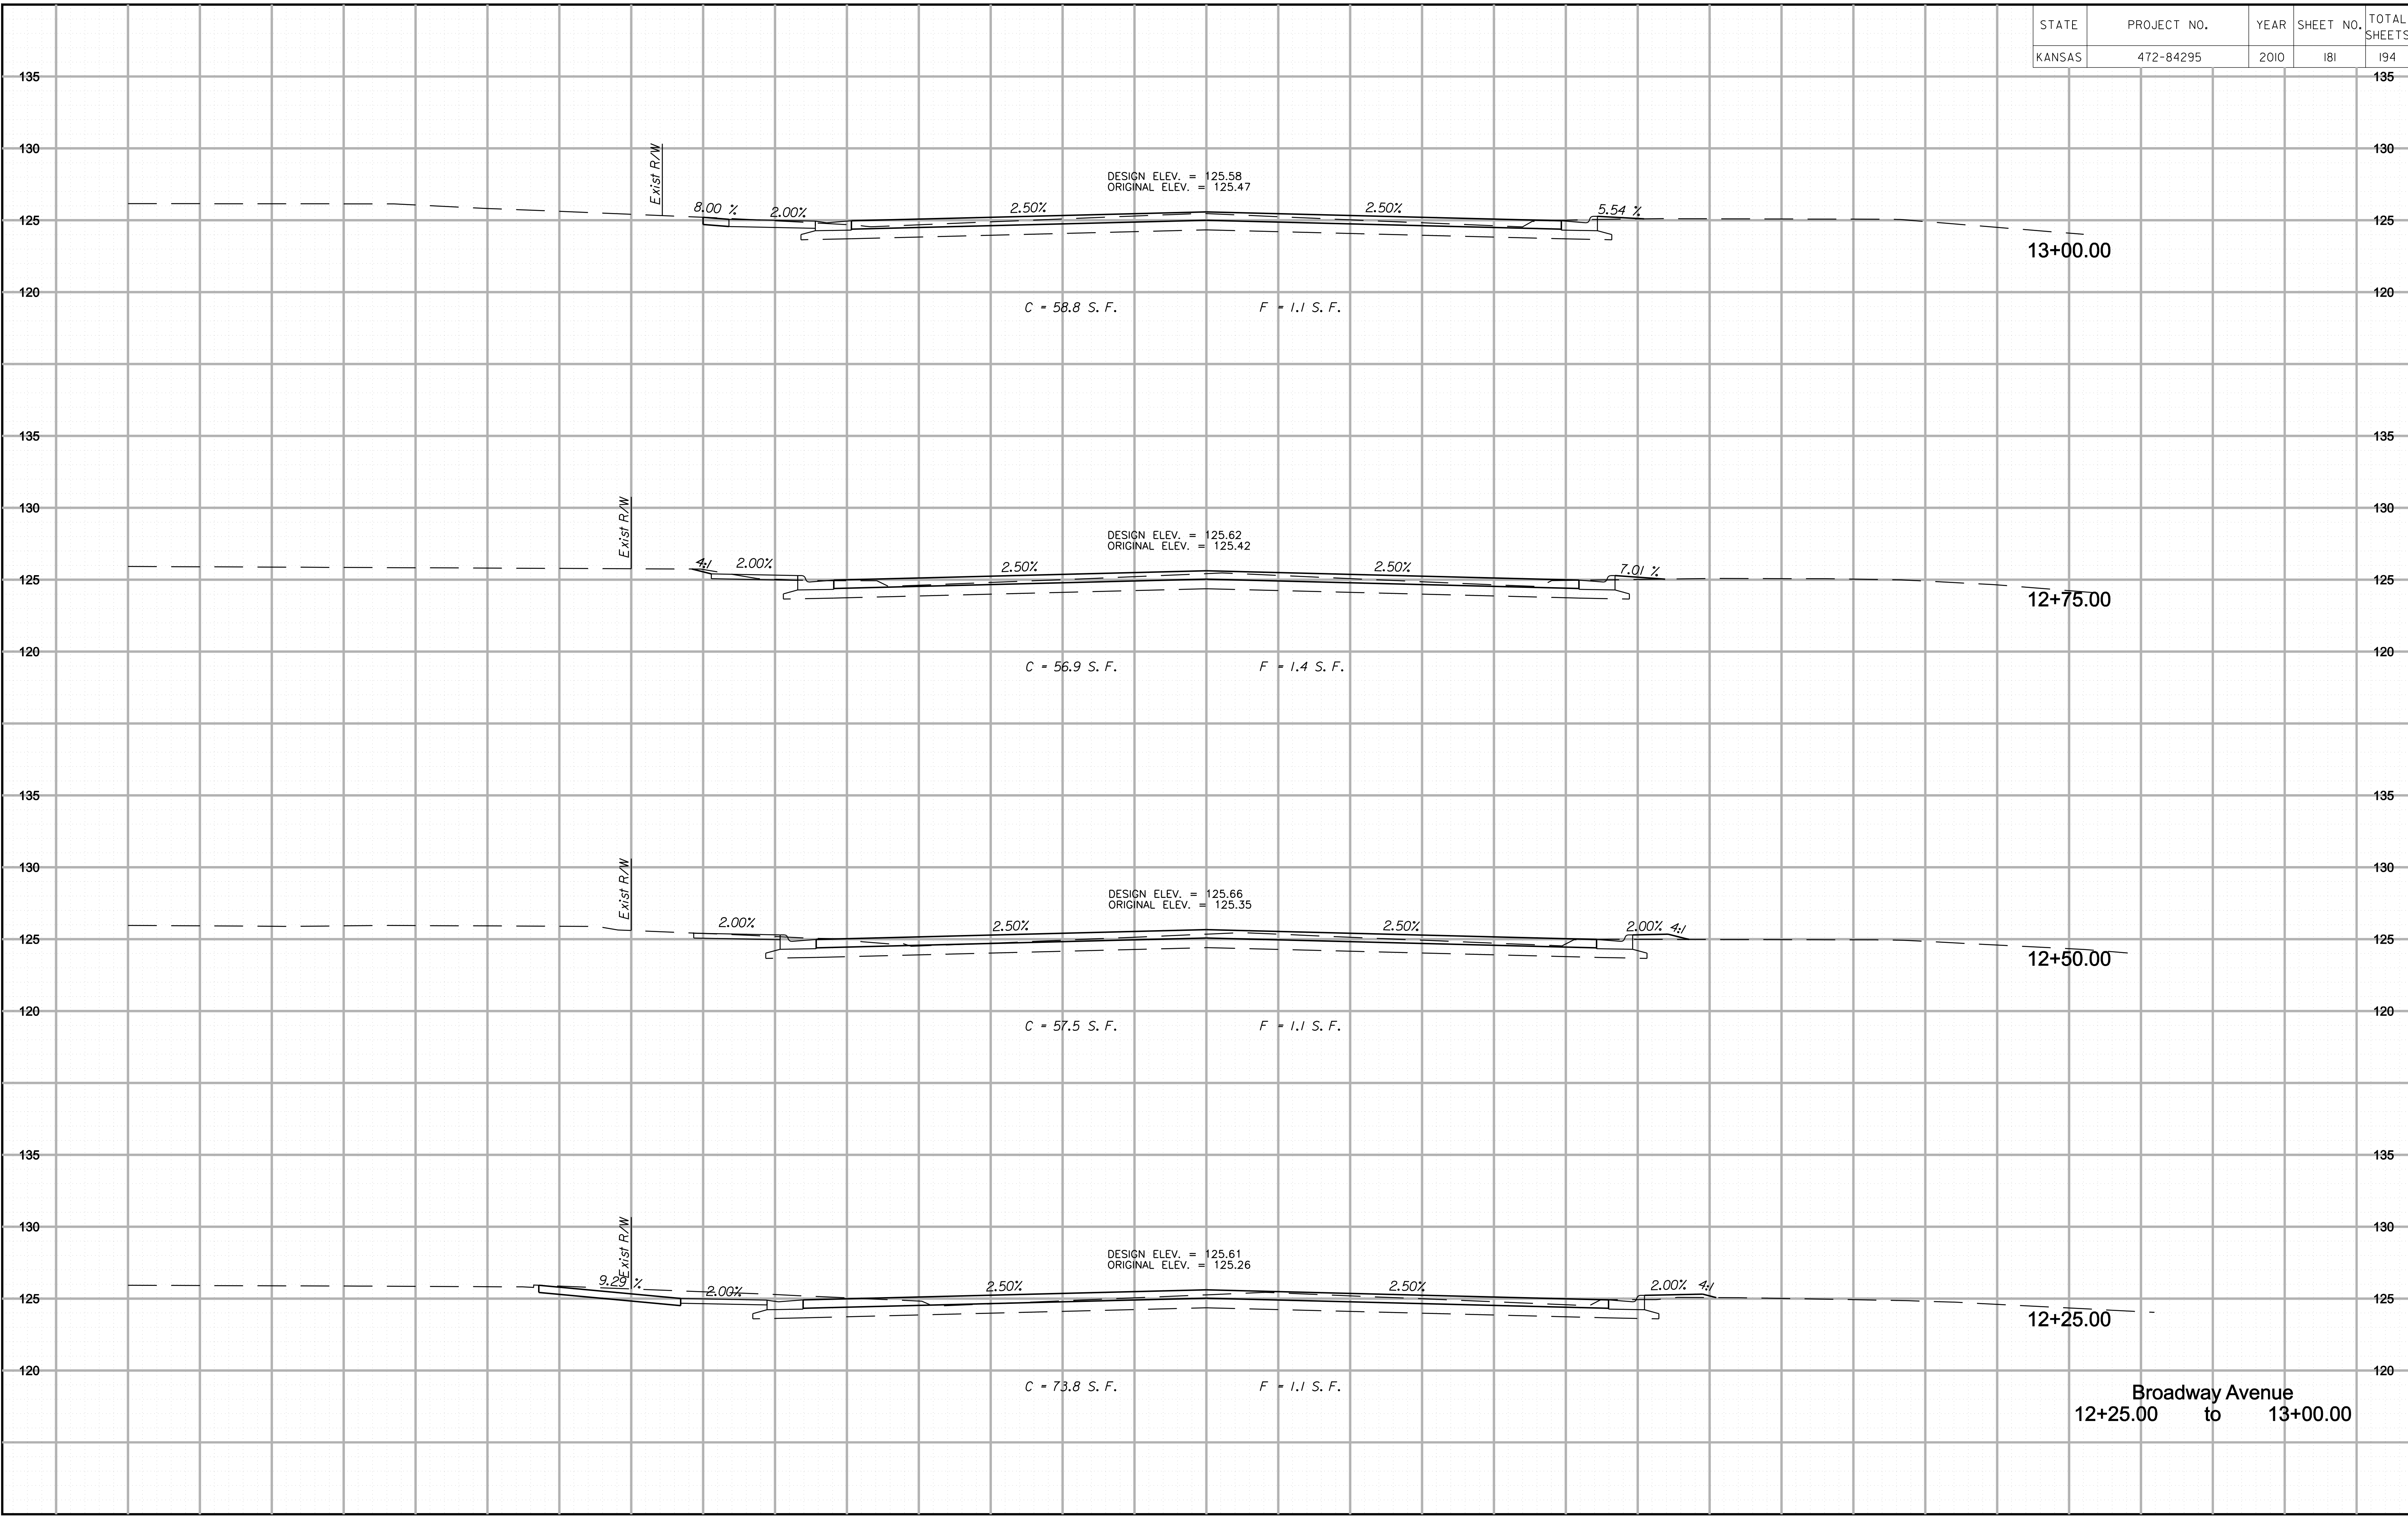

Broadway Avenue  
12+25.00 to 13+00.00

Drawn By : danavarr  
File : g:\W050001\ROAD\001m\1xs.sht

Plotted : 1/8/2010