


STATE	PROJECT NO.	YEAR	SHEET NO.	TOTAL SHEETS
KANSAS	472-84295	2010	182	194

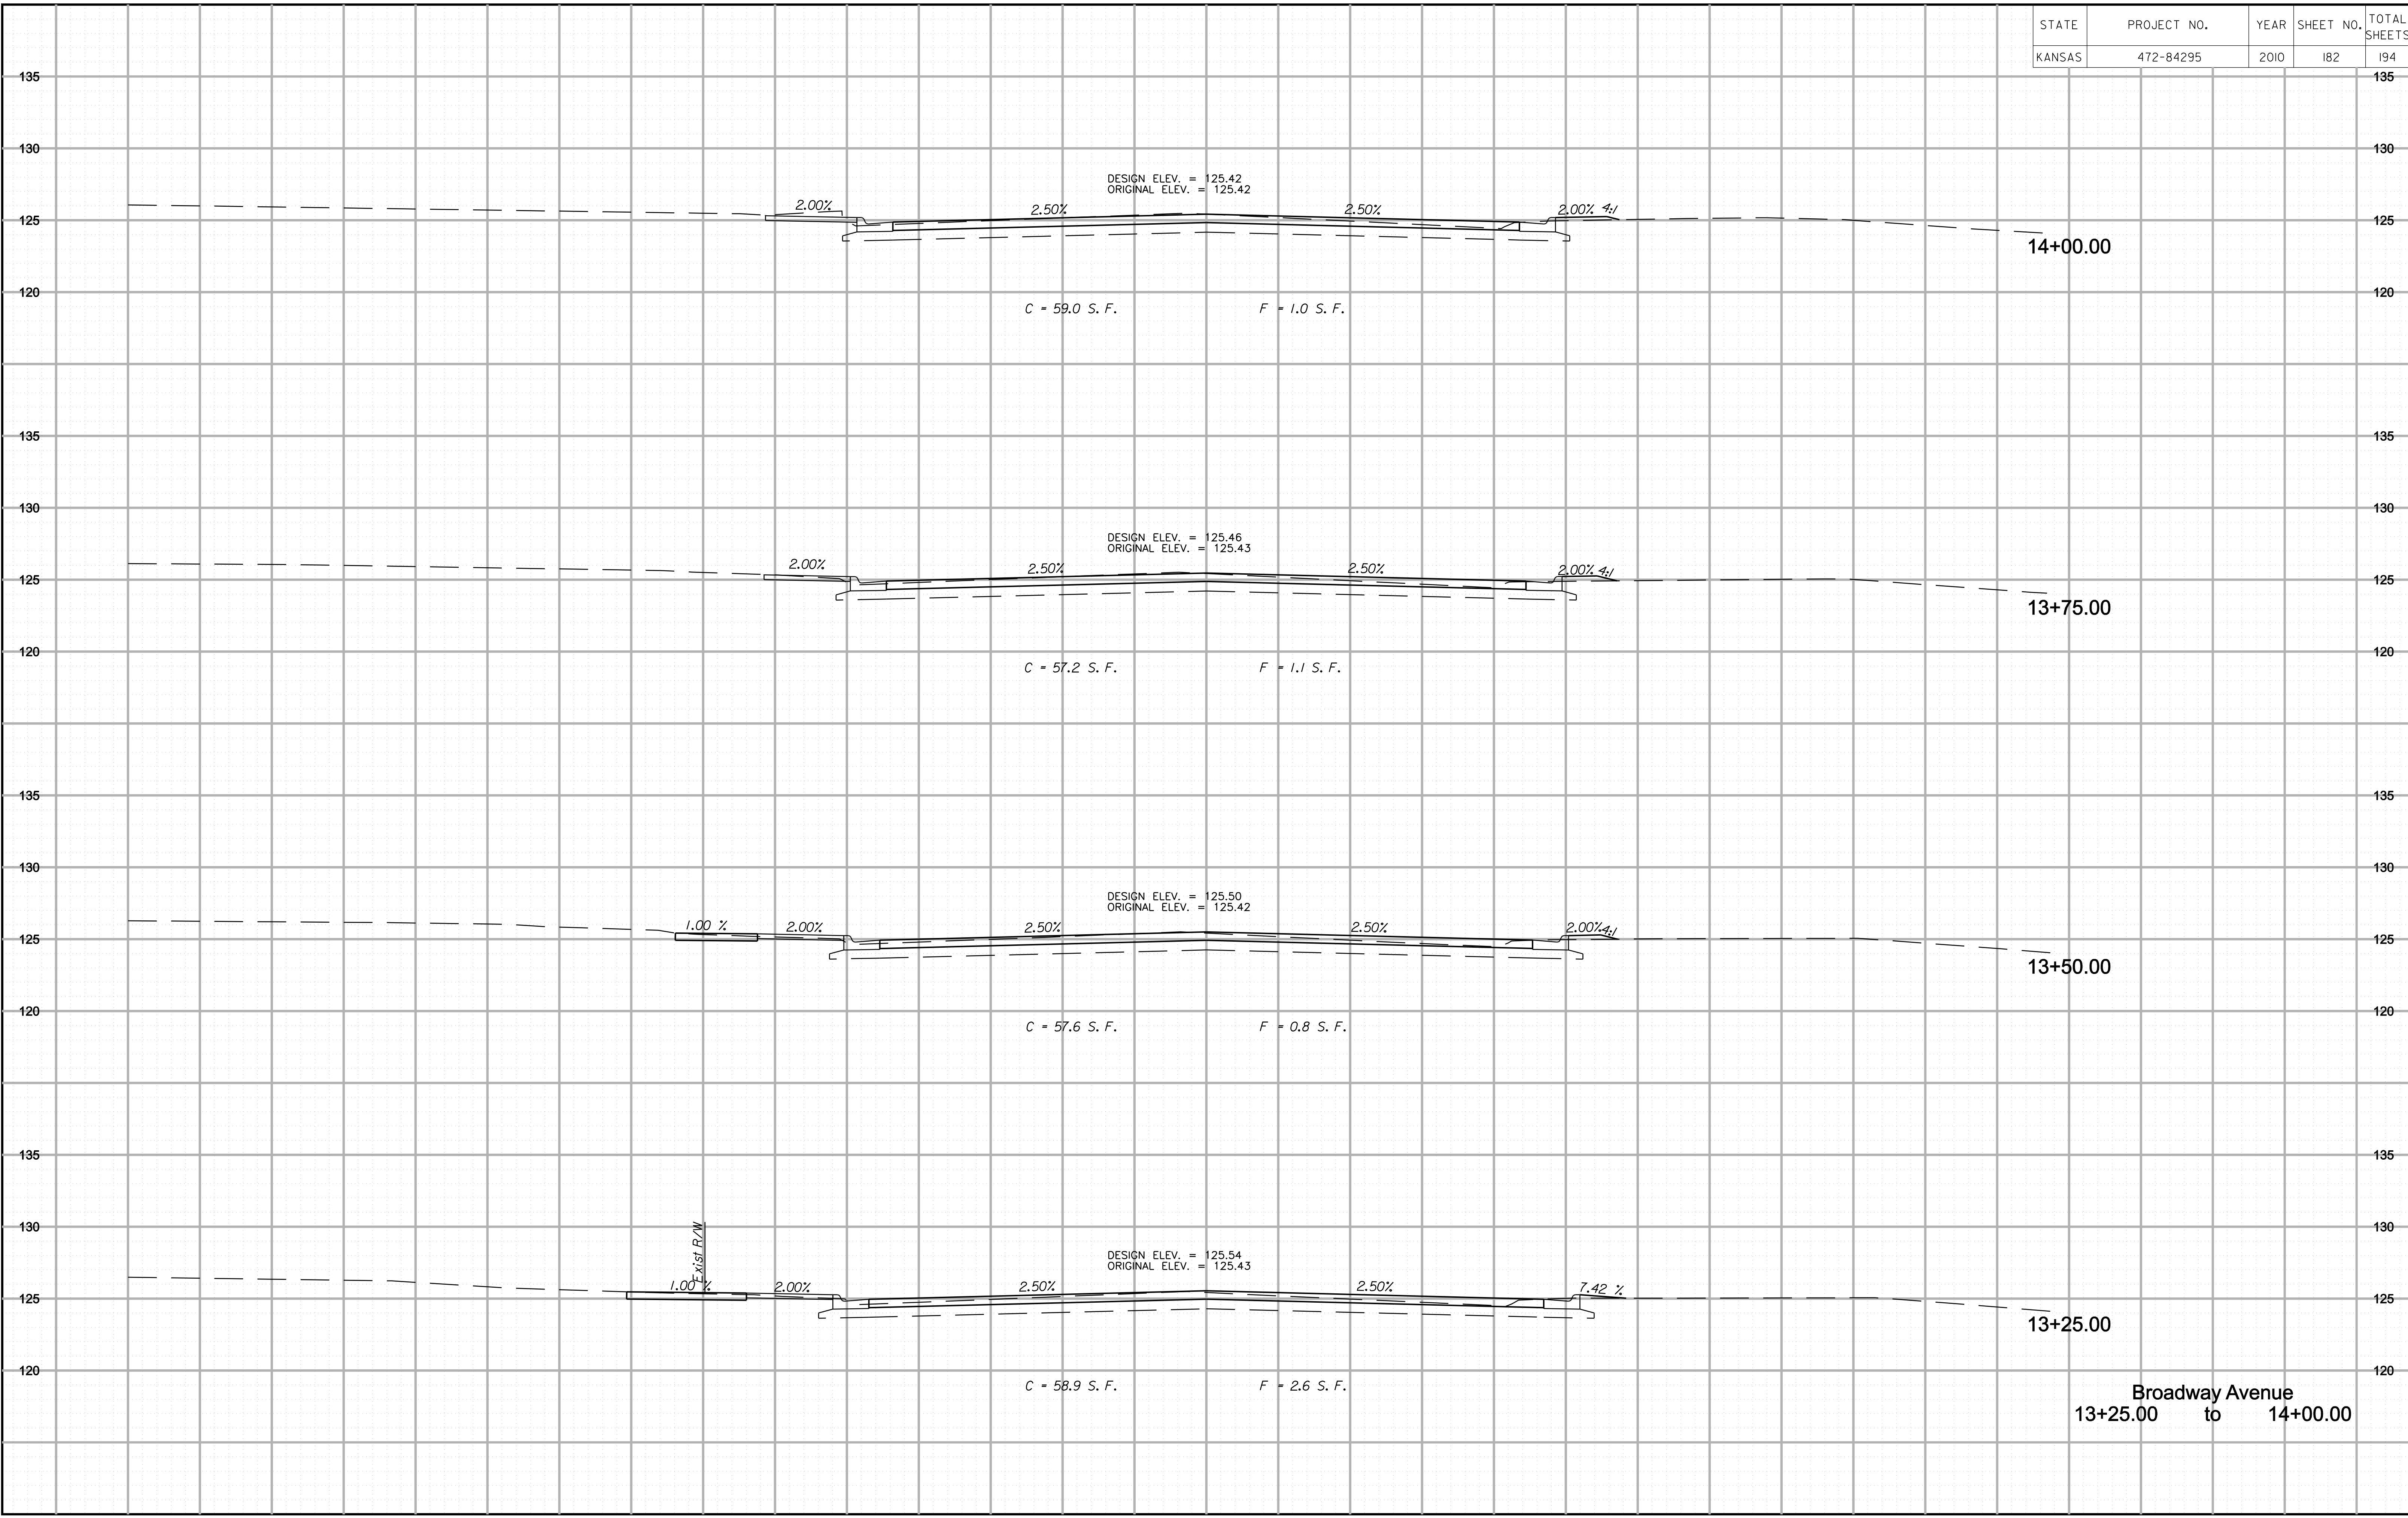

Broadway Avenue
13+25.00 to 14+00.00

Drawn By : danavarr
File : g:\W050001\ROAD\001m1xs.sht
Plotted : 1/8/2010