


STATE	PROJECT NO.	YEAR	SHEET NO.	TOTAL SHEETS
KANSAS	472-84295	2010	183	194

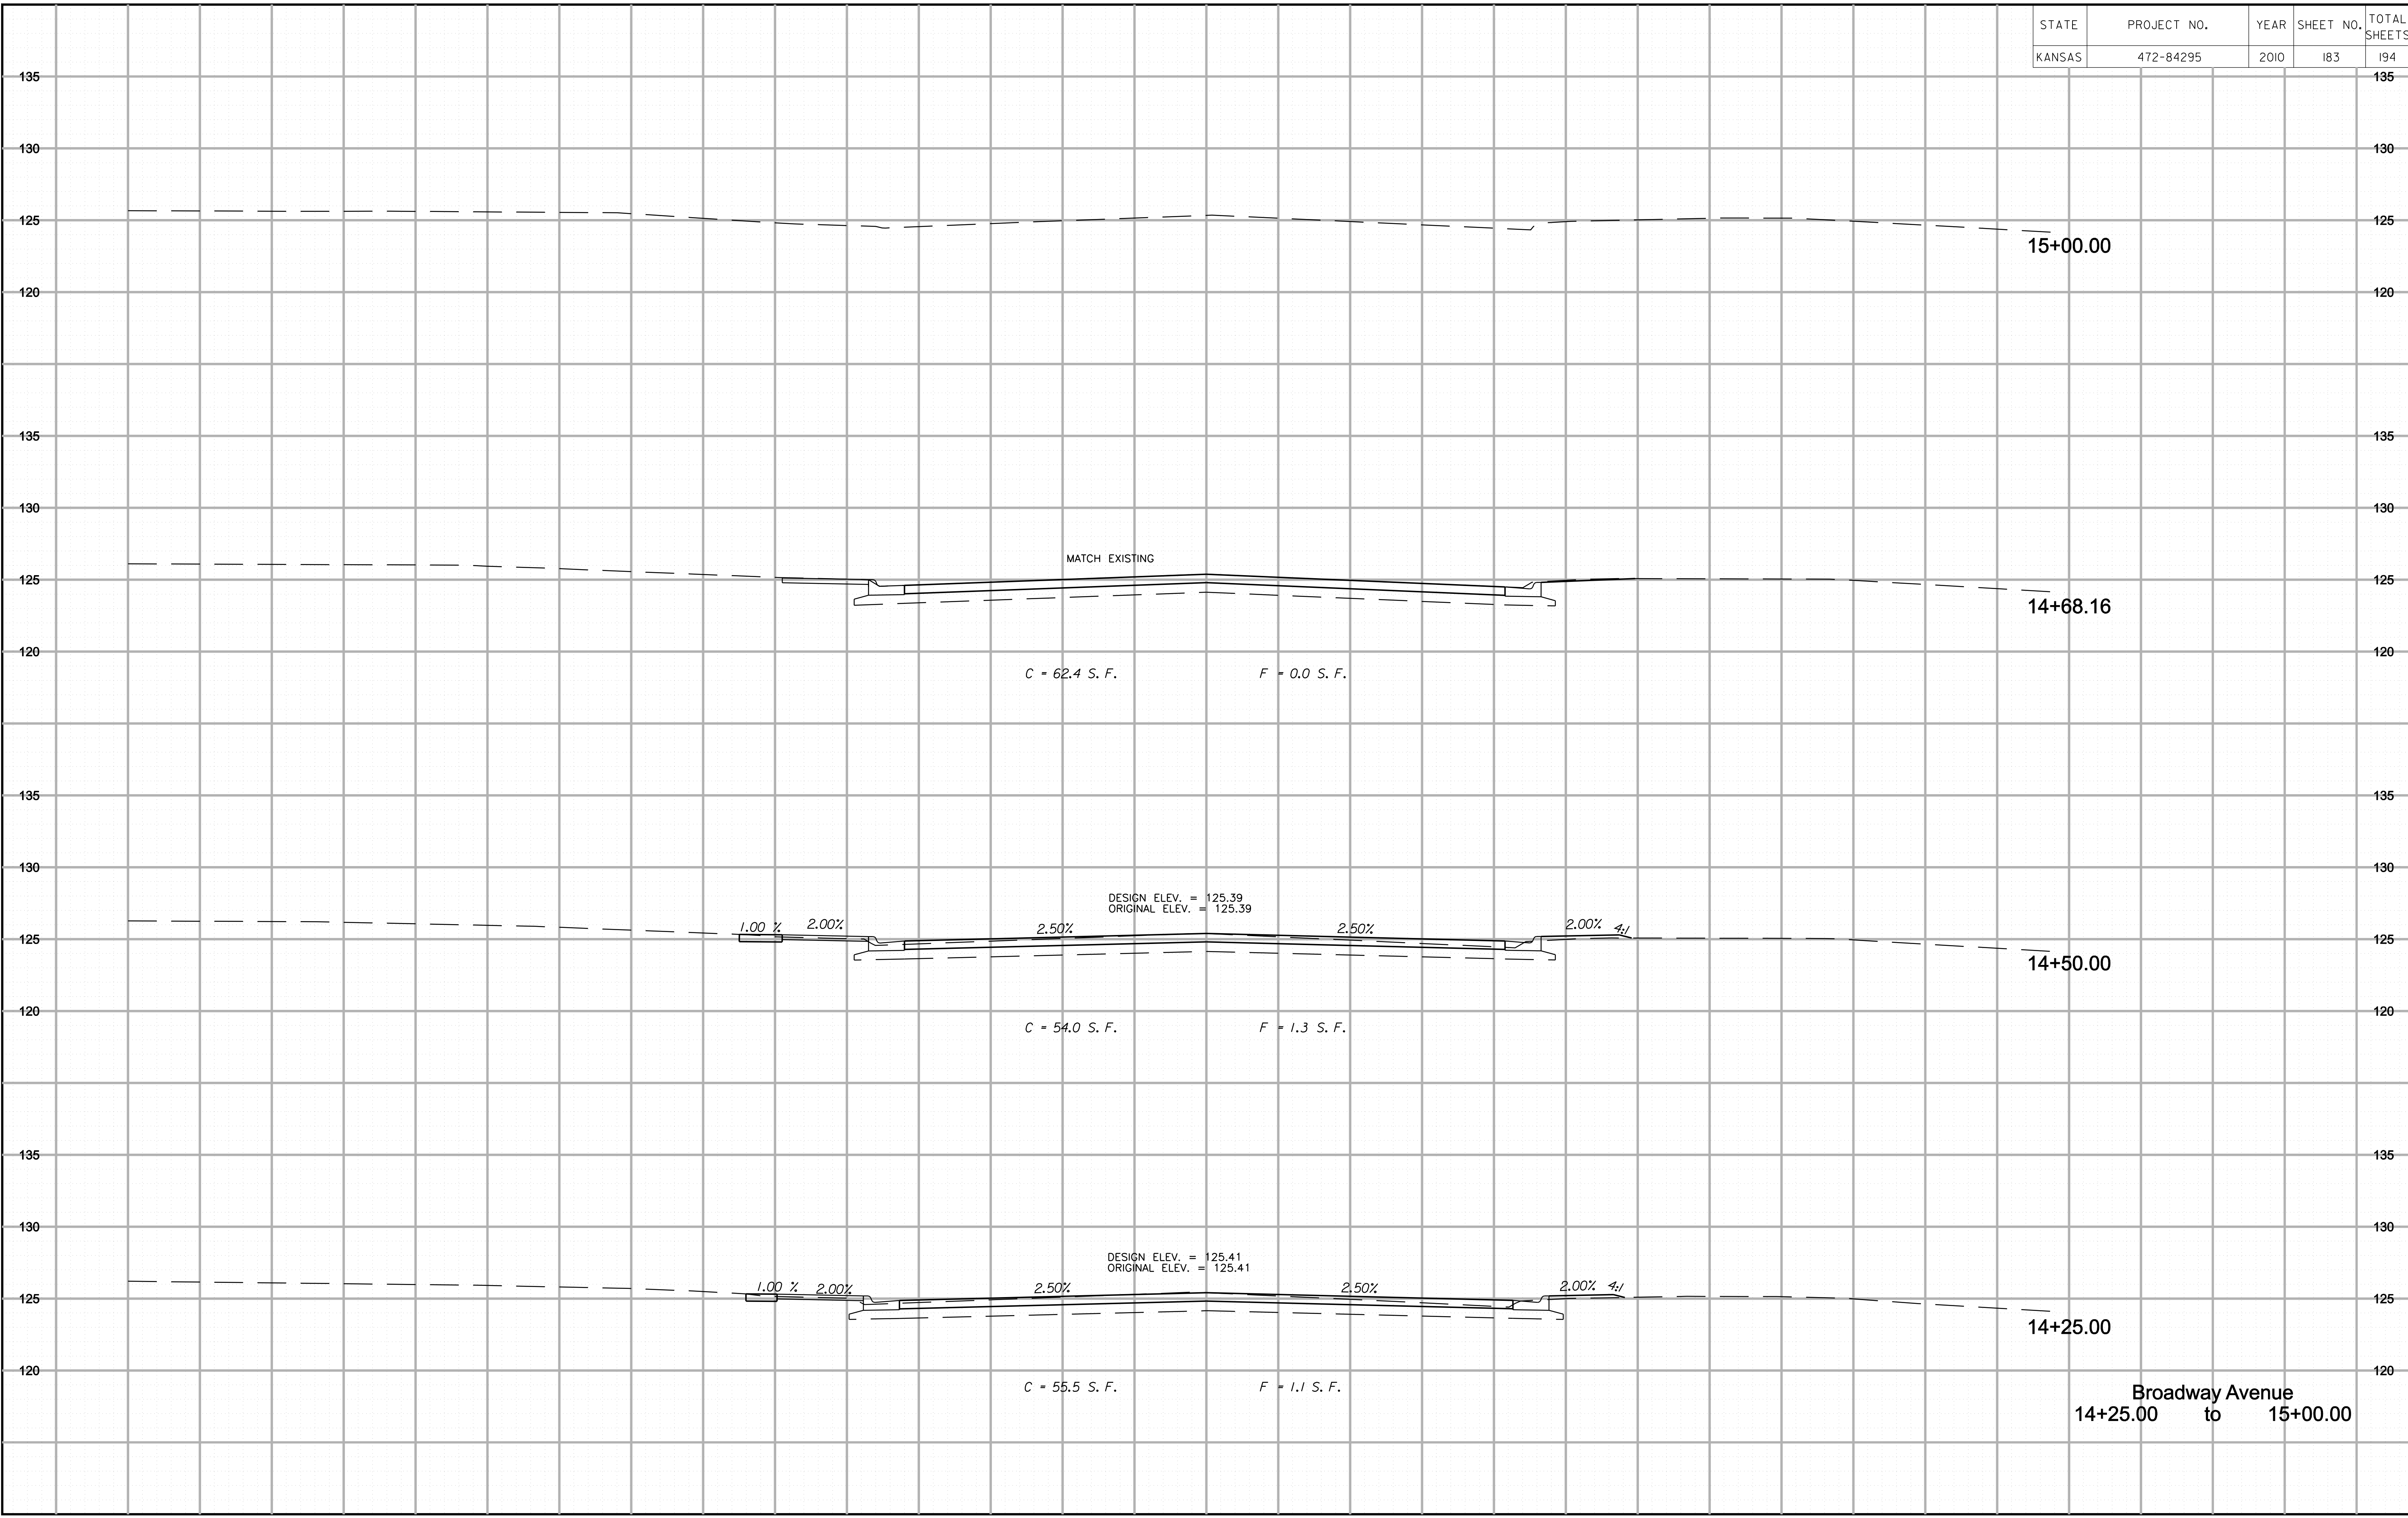

15+00.00

14+68.16

14+50.00

14+25.00

Broadway Avenue  
14+25.00 to 15+00.00

MATCH EXISTING

C = 62.4 S. F.      F = 0.0 S. F.

DESIGN ELEV. = 125.39  
ORIGINAL ELEV. = 125.39

C = 54.0 S. F.      F = 1.3 S. F.

DESIGN ELEV. = 125.41  
ORIGINAL ELEV. = 125.41

C = 55.5 S. F.      F = 1.1 S. F.

Drawn By : danavarr  
File : g:\W\05\0001\ROAD\001m\1xs.sht

Plotted : 1/8/2010