


STATE	PROJECT NO.	YEAR	SHEET NO.	TOTAL SHEETS
KANSAS	472-84295	2010	185	194

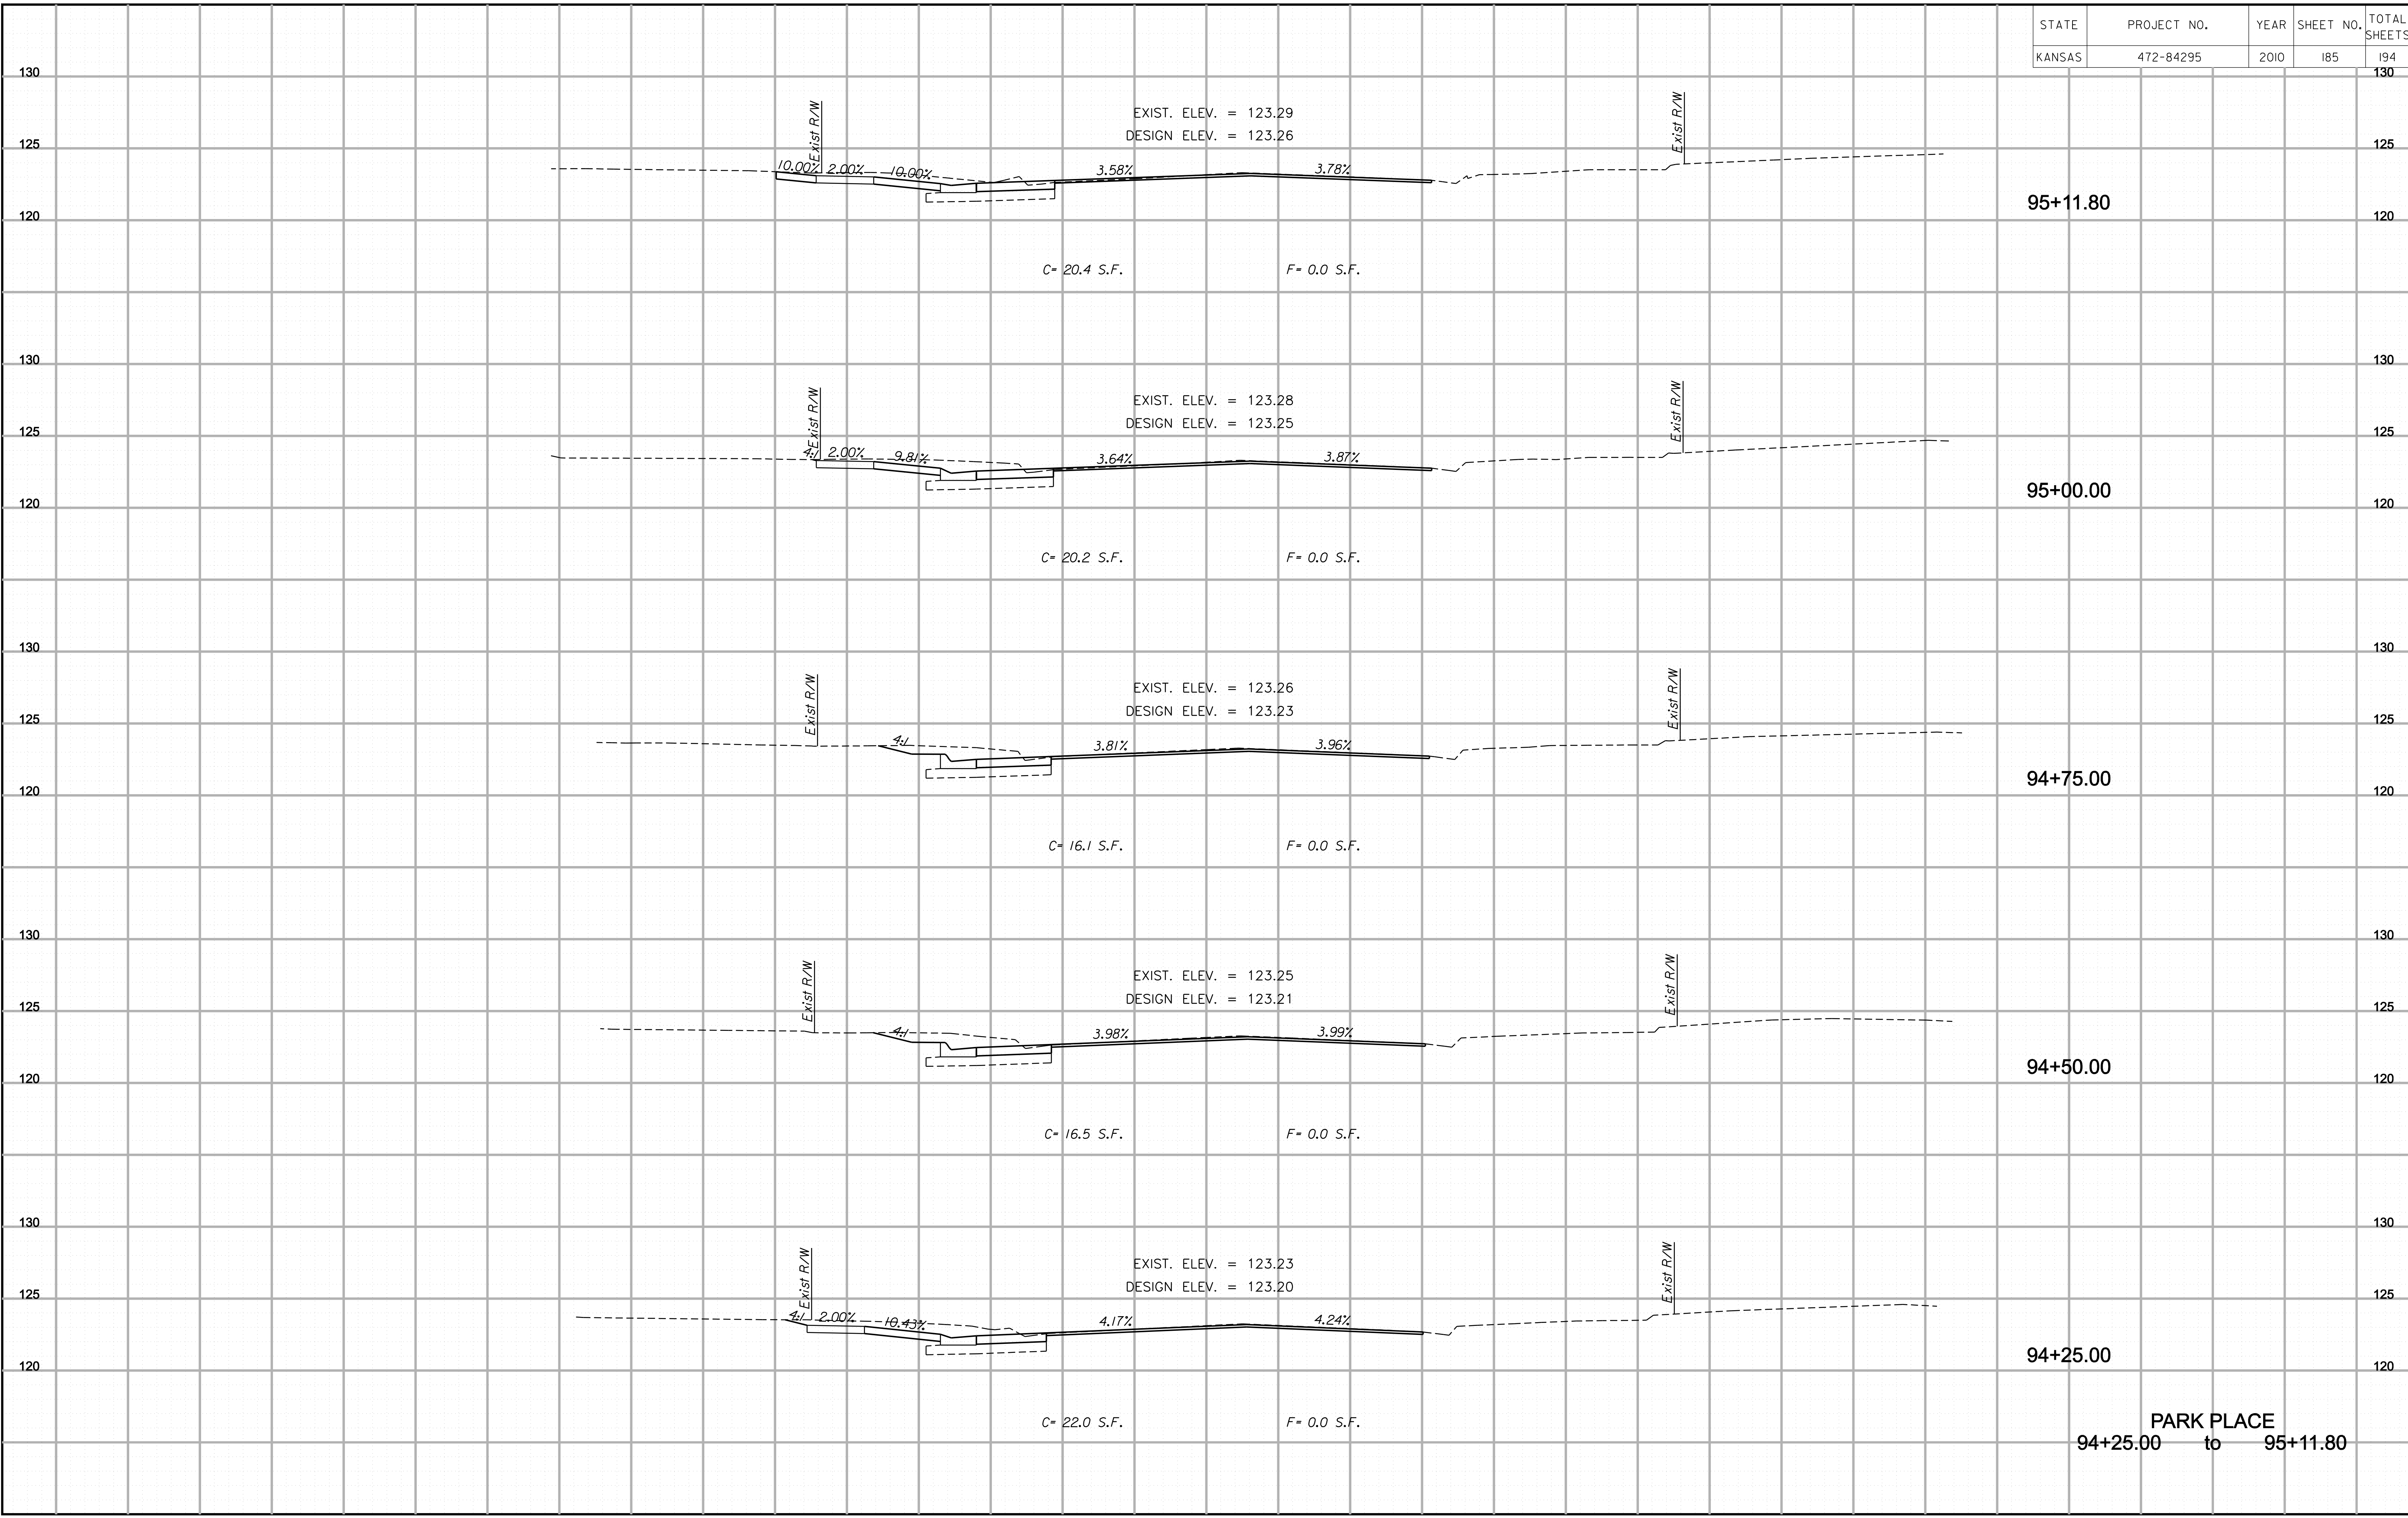

Plotted By : danavarr  
 File : g:\W050001\ROAD\001s0xs.sht  
 Plotted : 1/8/2010

PARK PLACE  
 94+25.00 to 95+11.80