


STATE	PROJECT NO.	YEAR	SHEET NO.	TOTAL SHEETS
KANSAS	472-84295	2010	186	194

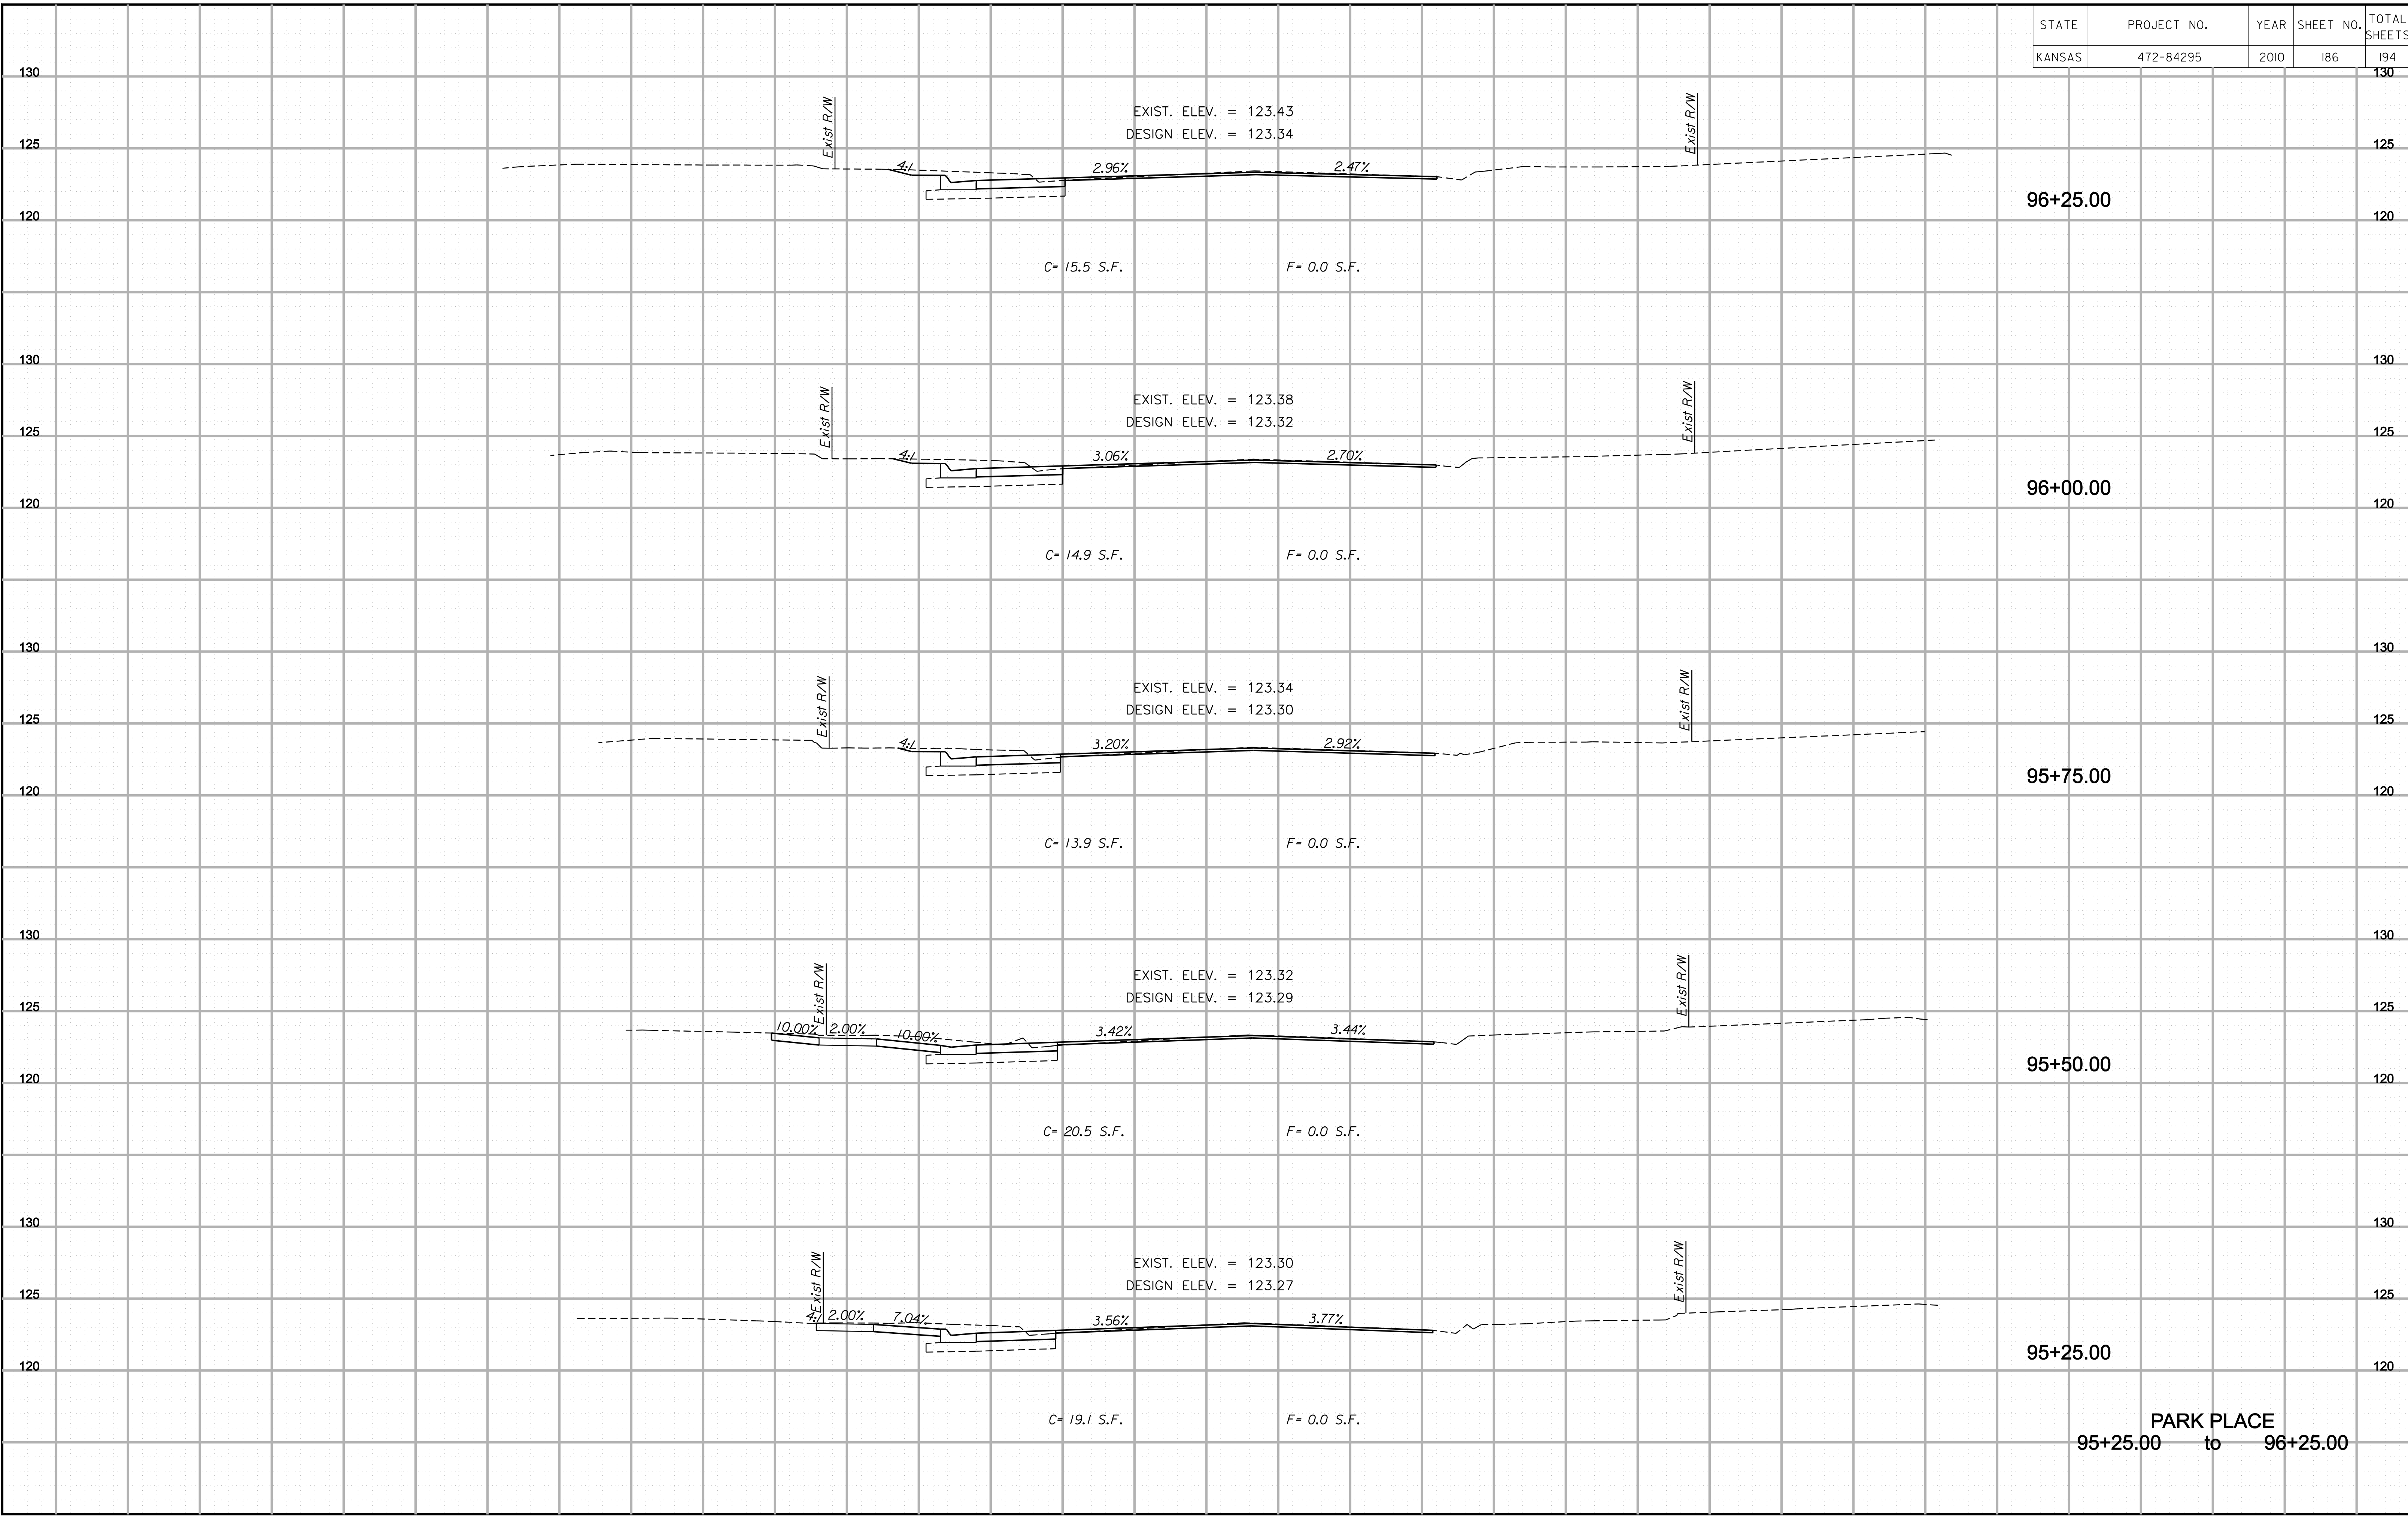

PARK PLACE
95+25.00 to 96+25.00

Plotted By : danavarr
File : g:\W050001\ROAD\001s0xs.sht