


STATE	PROJECT NO.	YEAR	SHEET NO.	TOTAL SHEETS
KANSAS	472-84295	2010	187	194

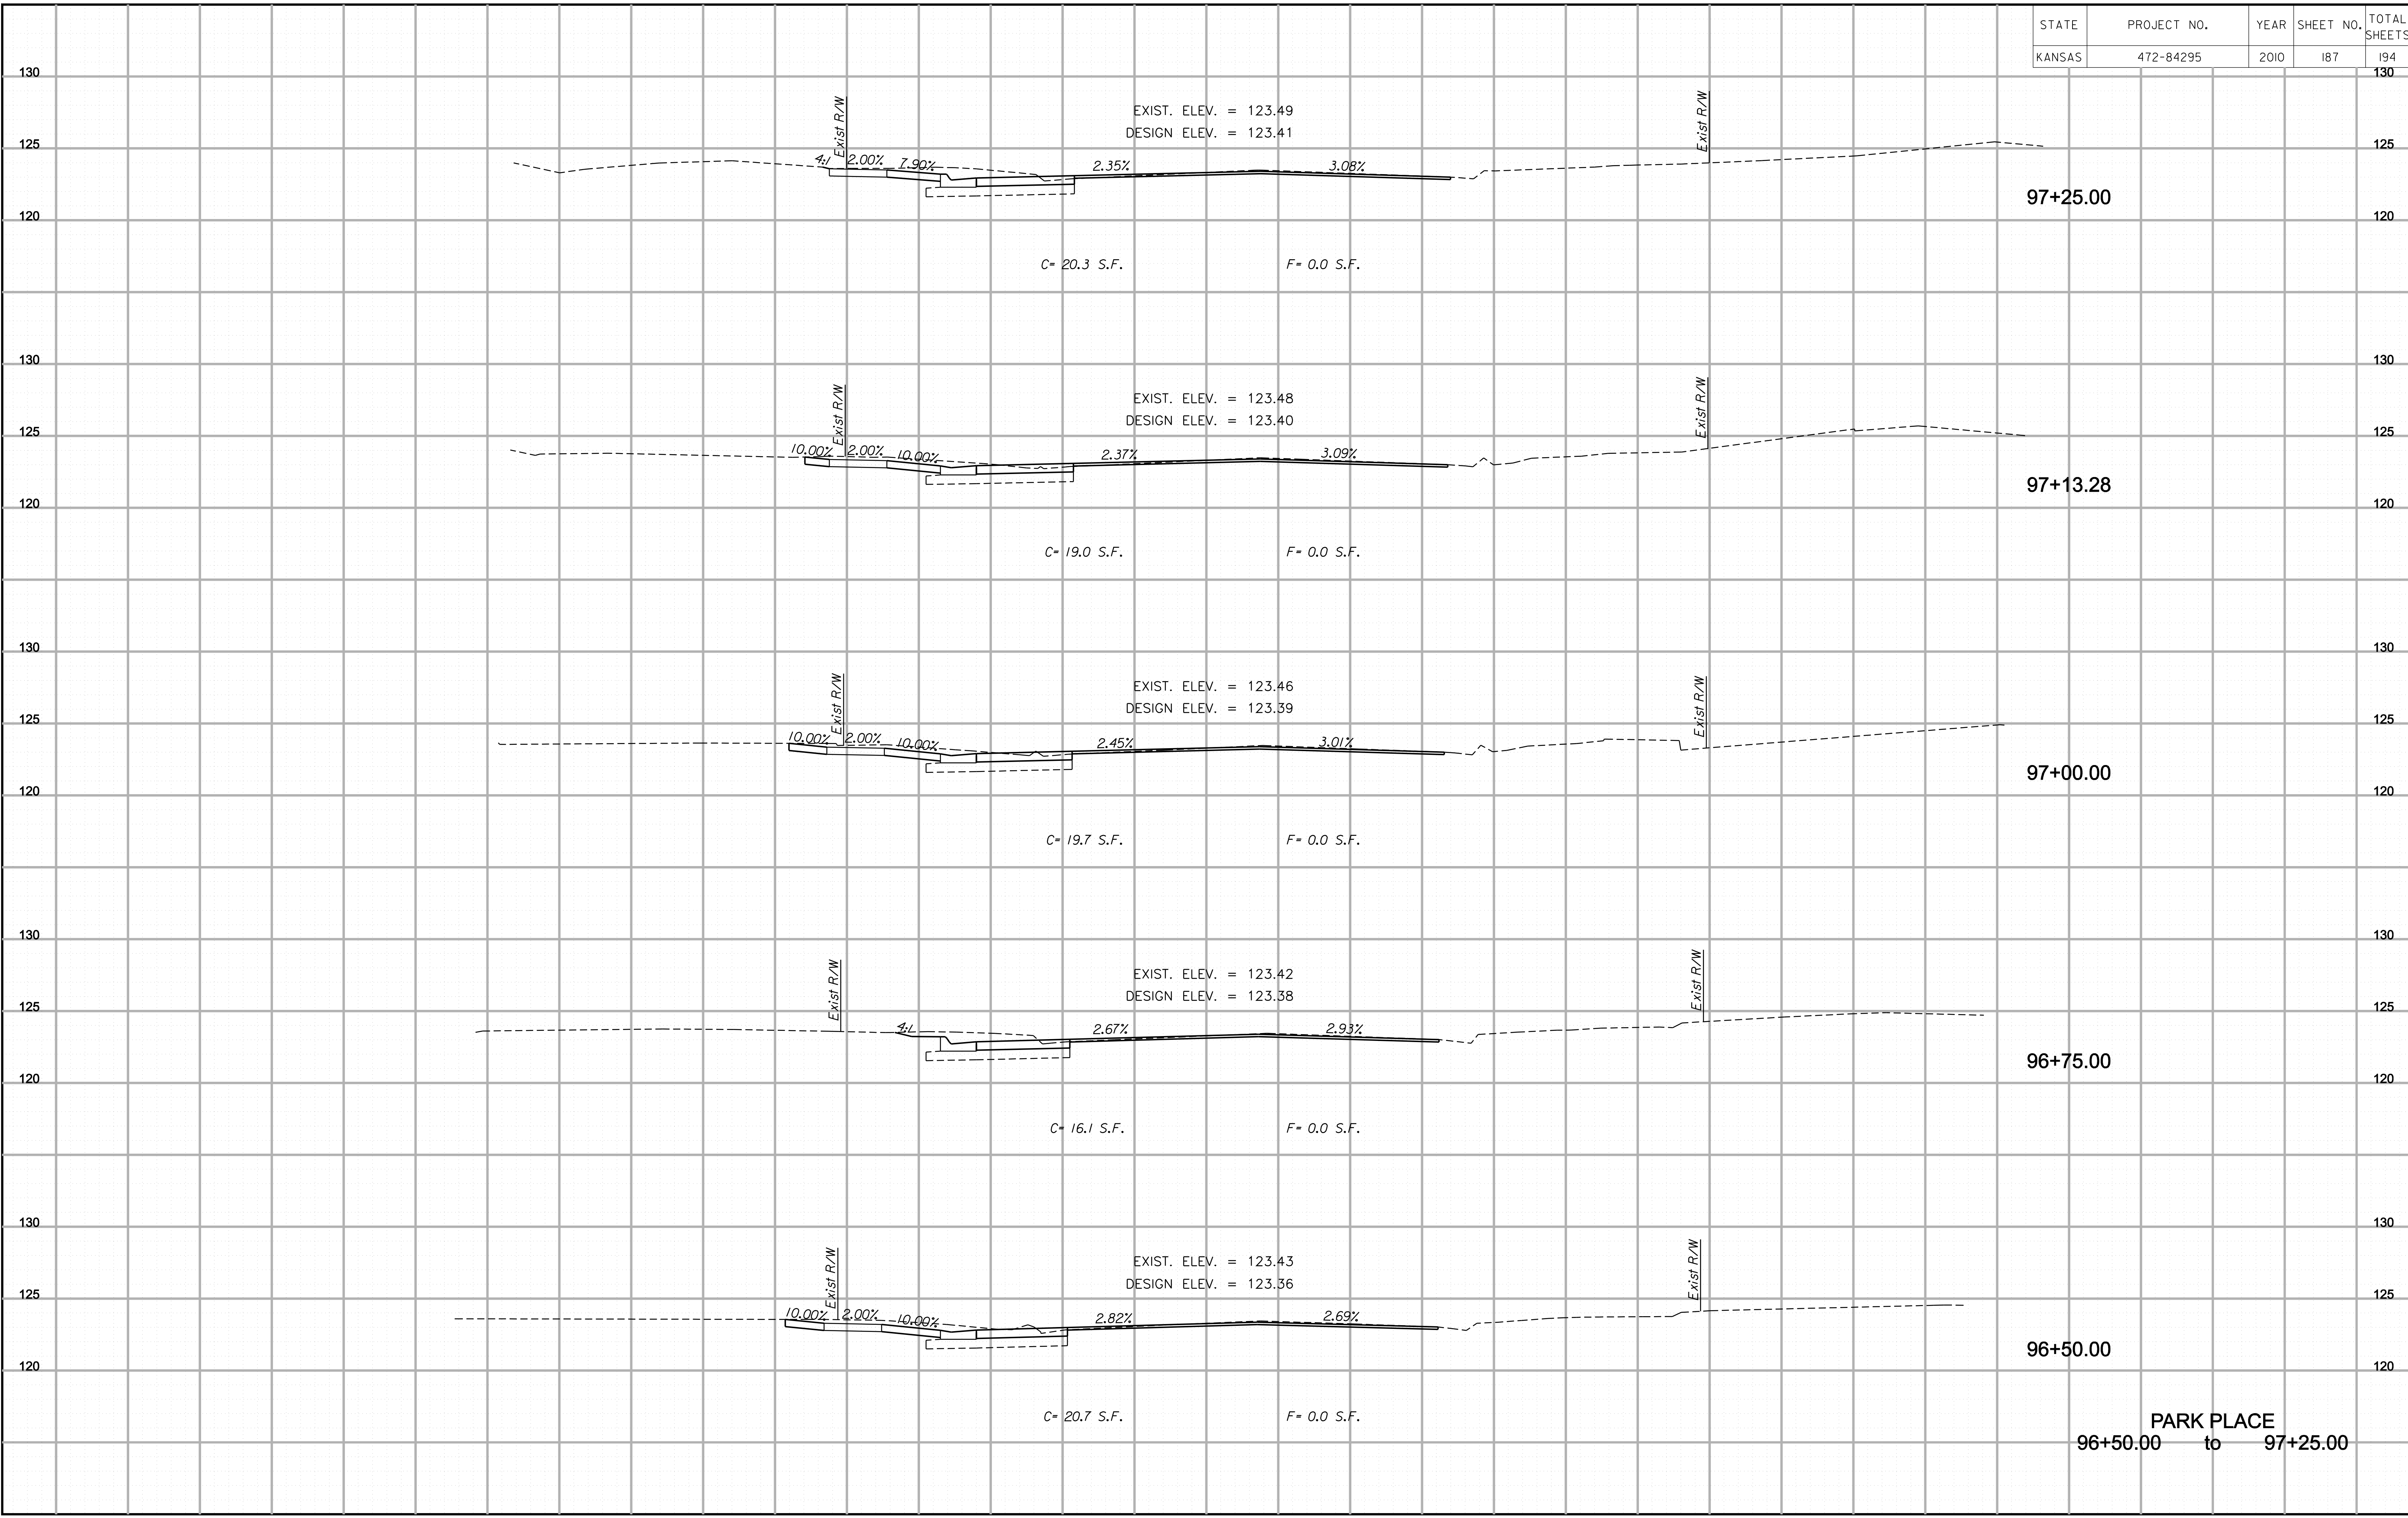

PARK PLACE
96+50.00 to 97+25.00

Plotted By : danavarr
File : g:\W0510001\ROAD\001s0xs.sht