


STATE	PROJECT NO.	YEAR	SHEET NO.	TOTAL SHEETS
KANSAS	472-84295	2010	188	194

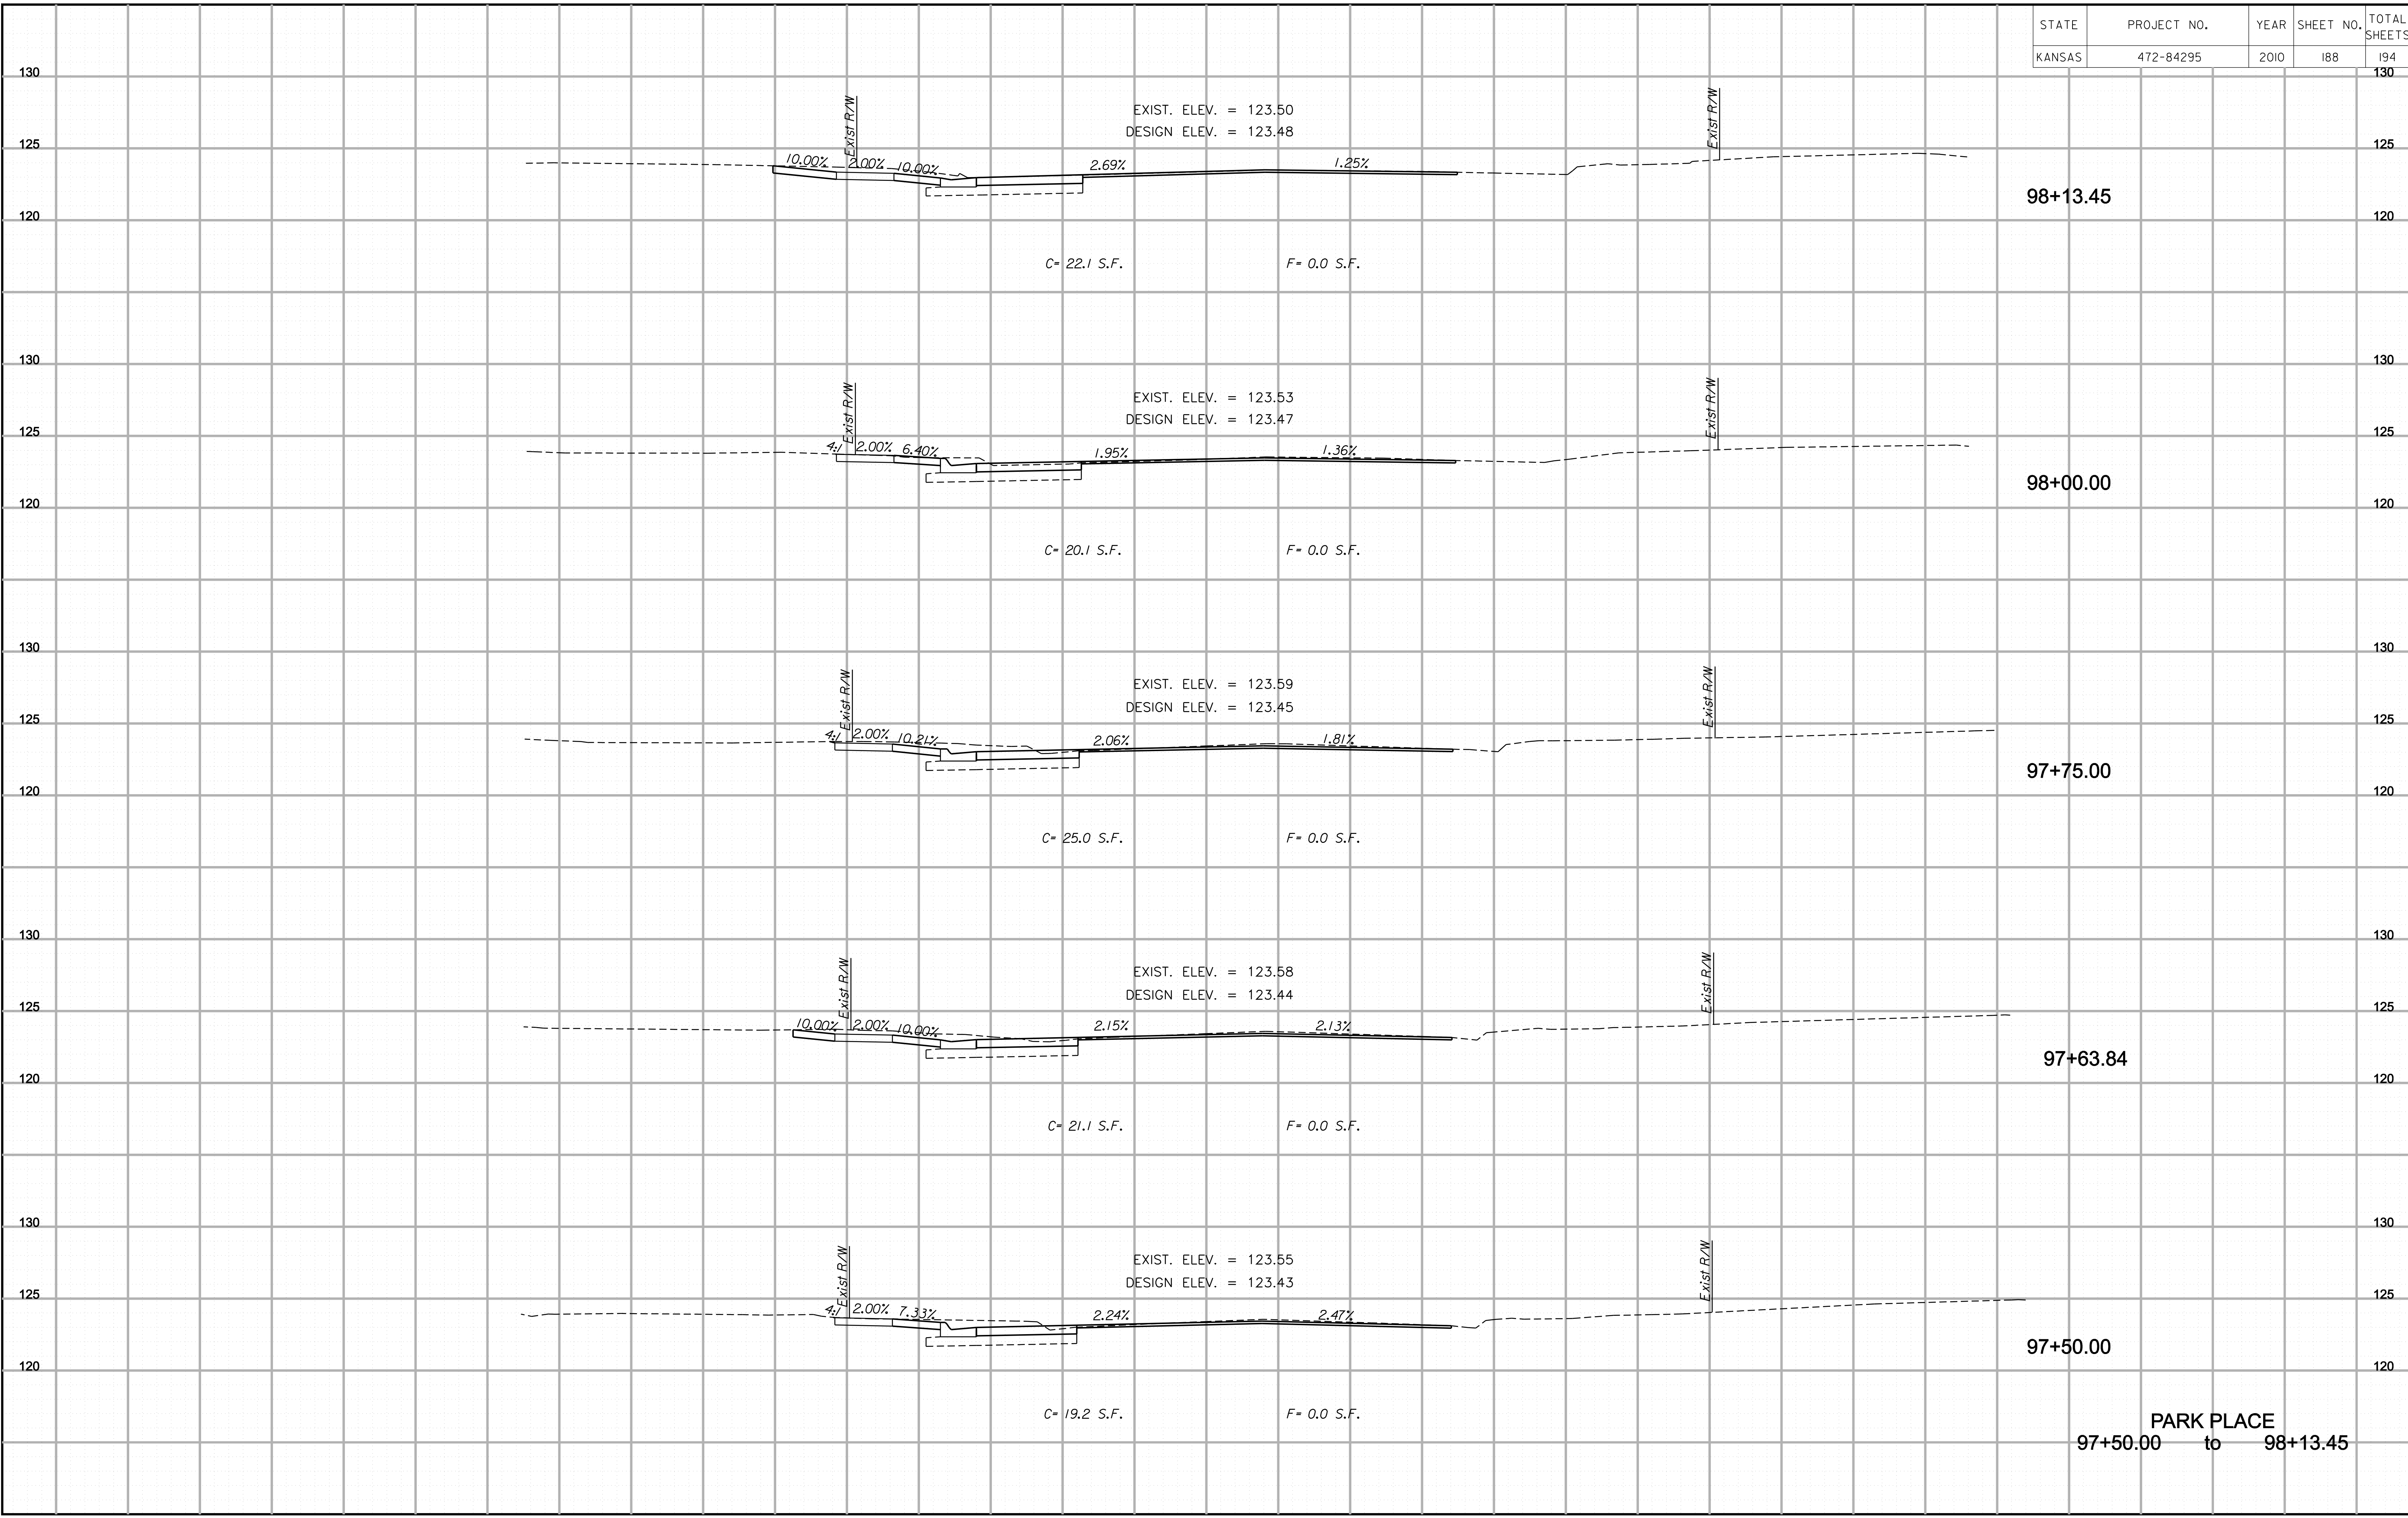

PARK PLACE
97+50.00 to 98+13.45

Plotted By : danavarr
File : g:\w050001\ROAD\001s0xs.sht