


STATE	PROJECT NO.	YEAR	SHEET NO.	TOTAL SHEETS
KANSAS	472-84295	2010	191	194

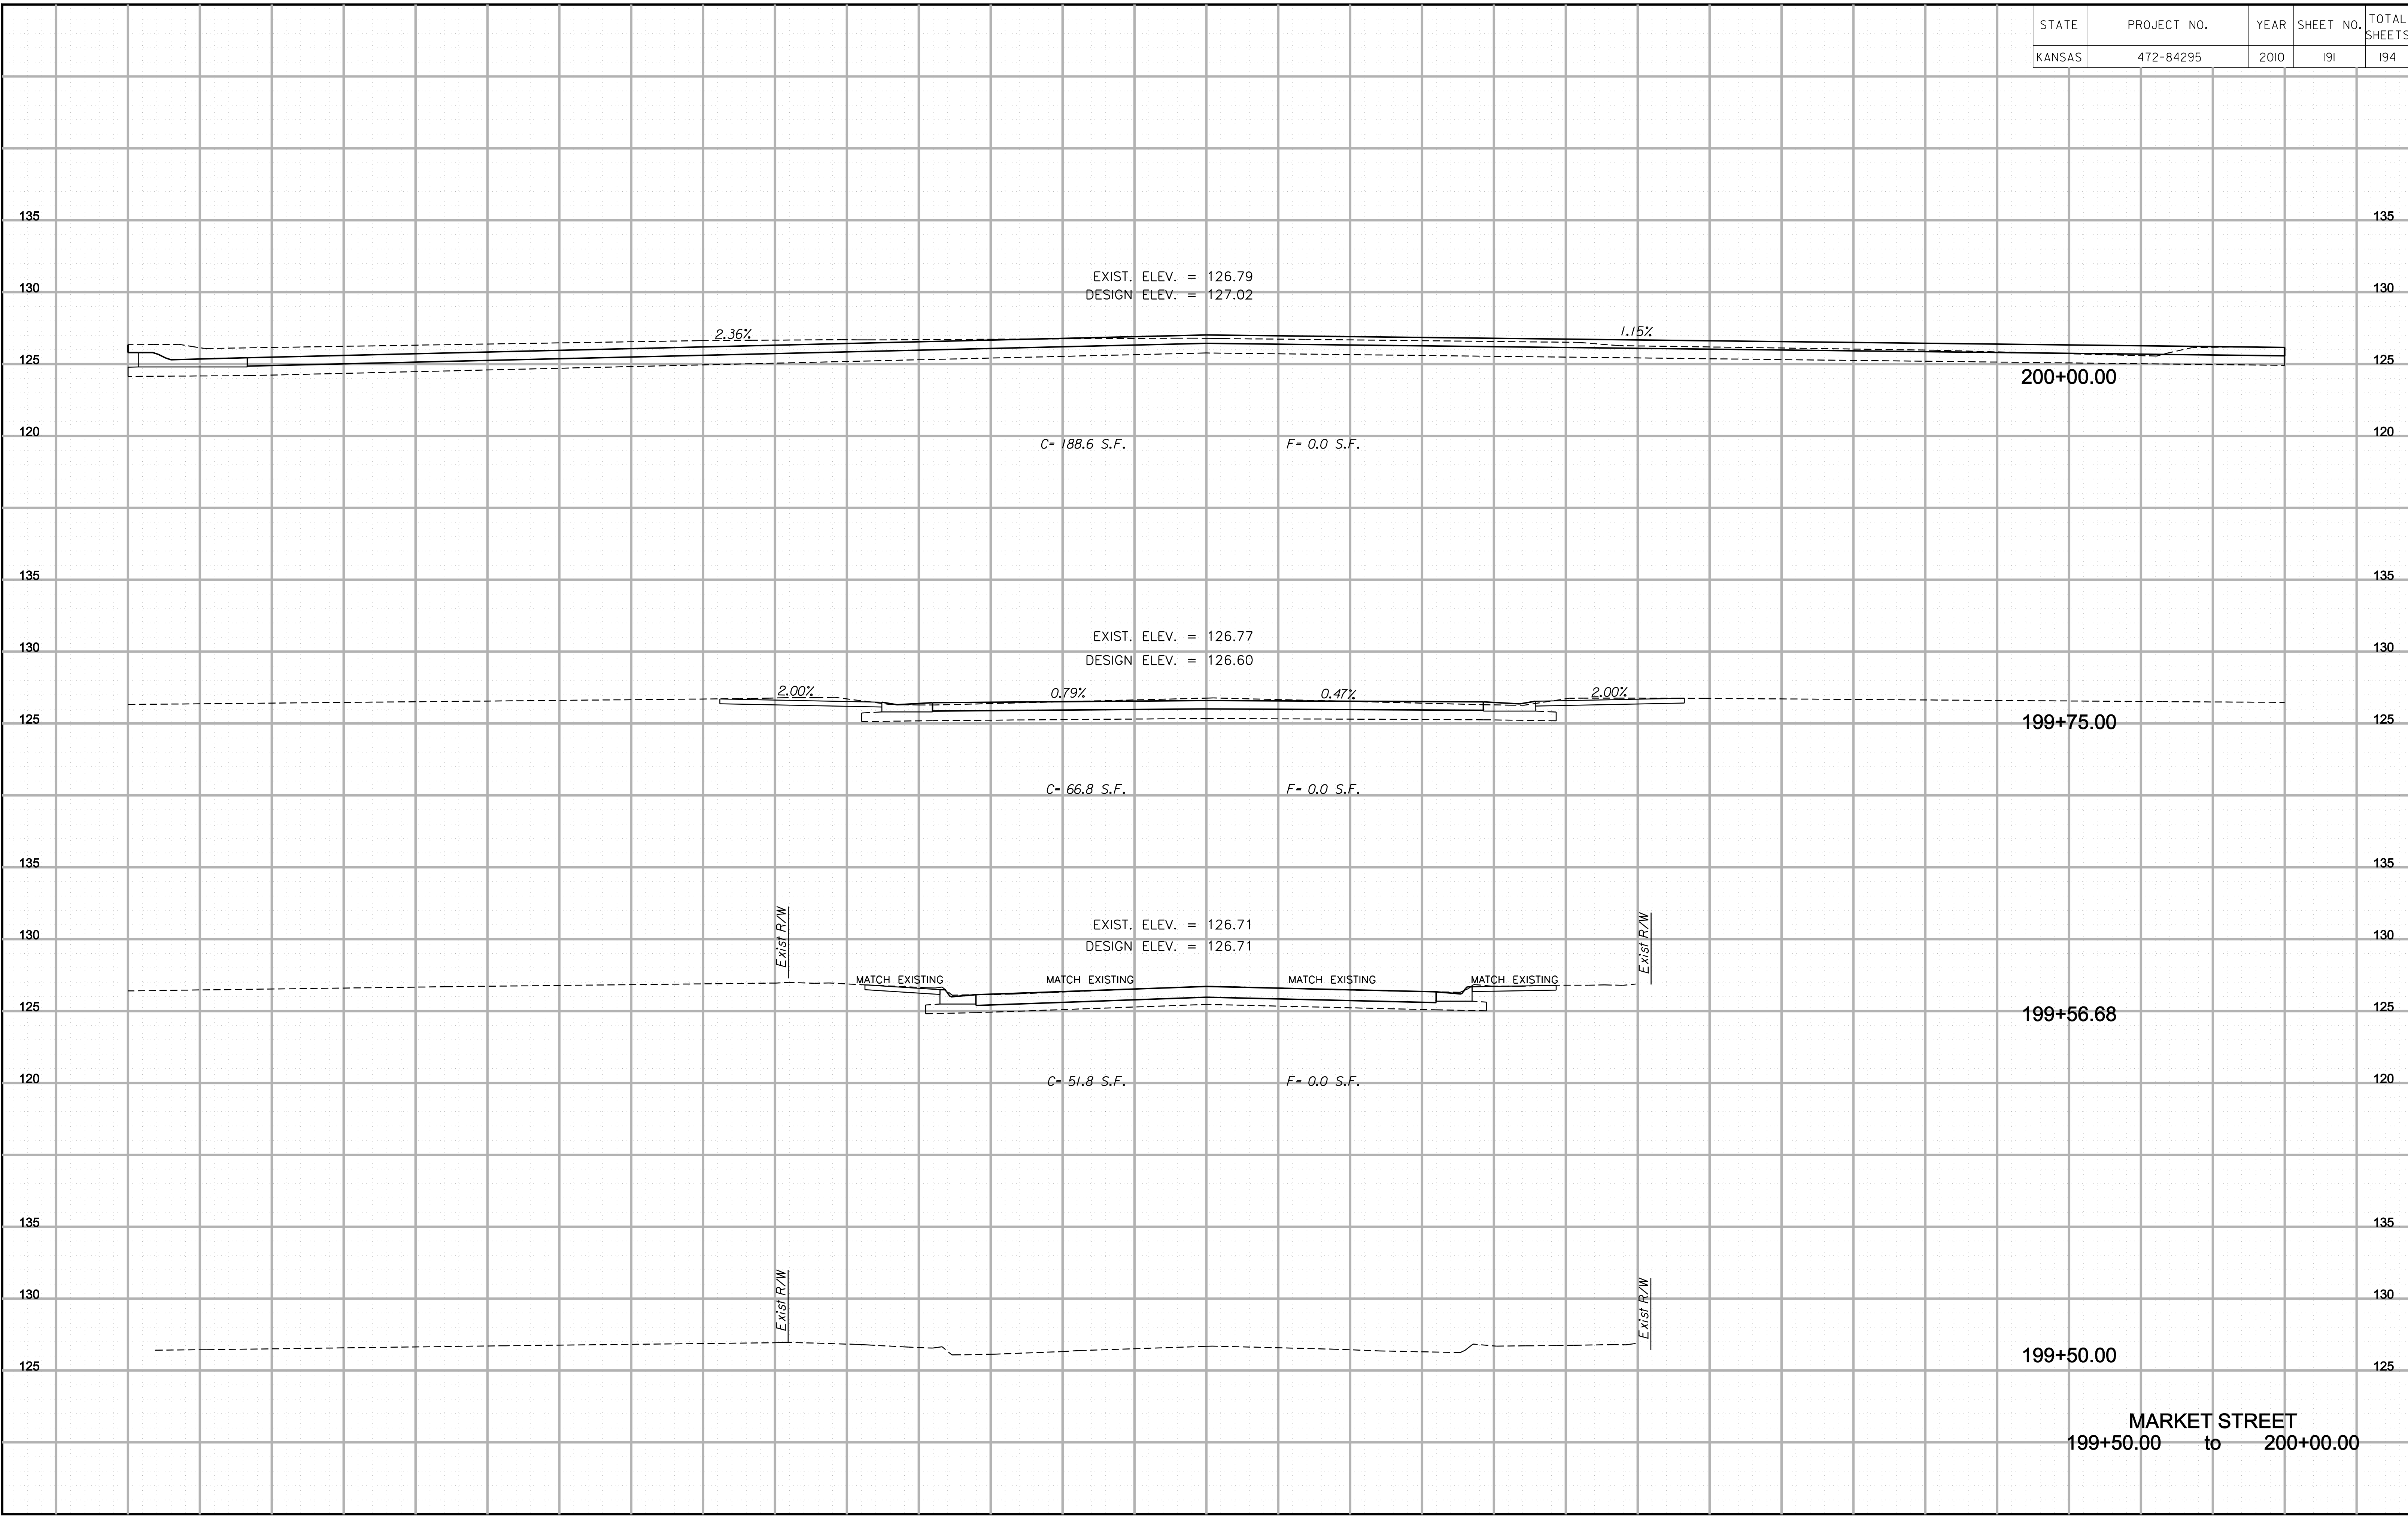

Plotted By : danavarrro
 File : g:\W0500001\ROAD\0015\se.sht

MARKET STREET
 199+50.00 to 200+00.00