


STATE	PROJECT NO.	YEAR	SHEET NO.	TOTAL SHEETS
KANSAS	472-84295	2010	192	194

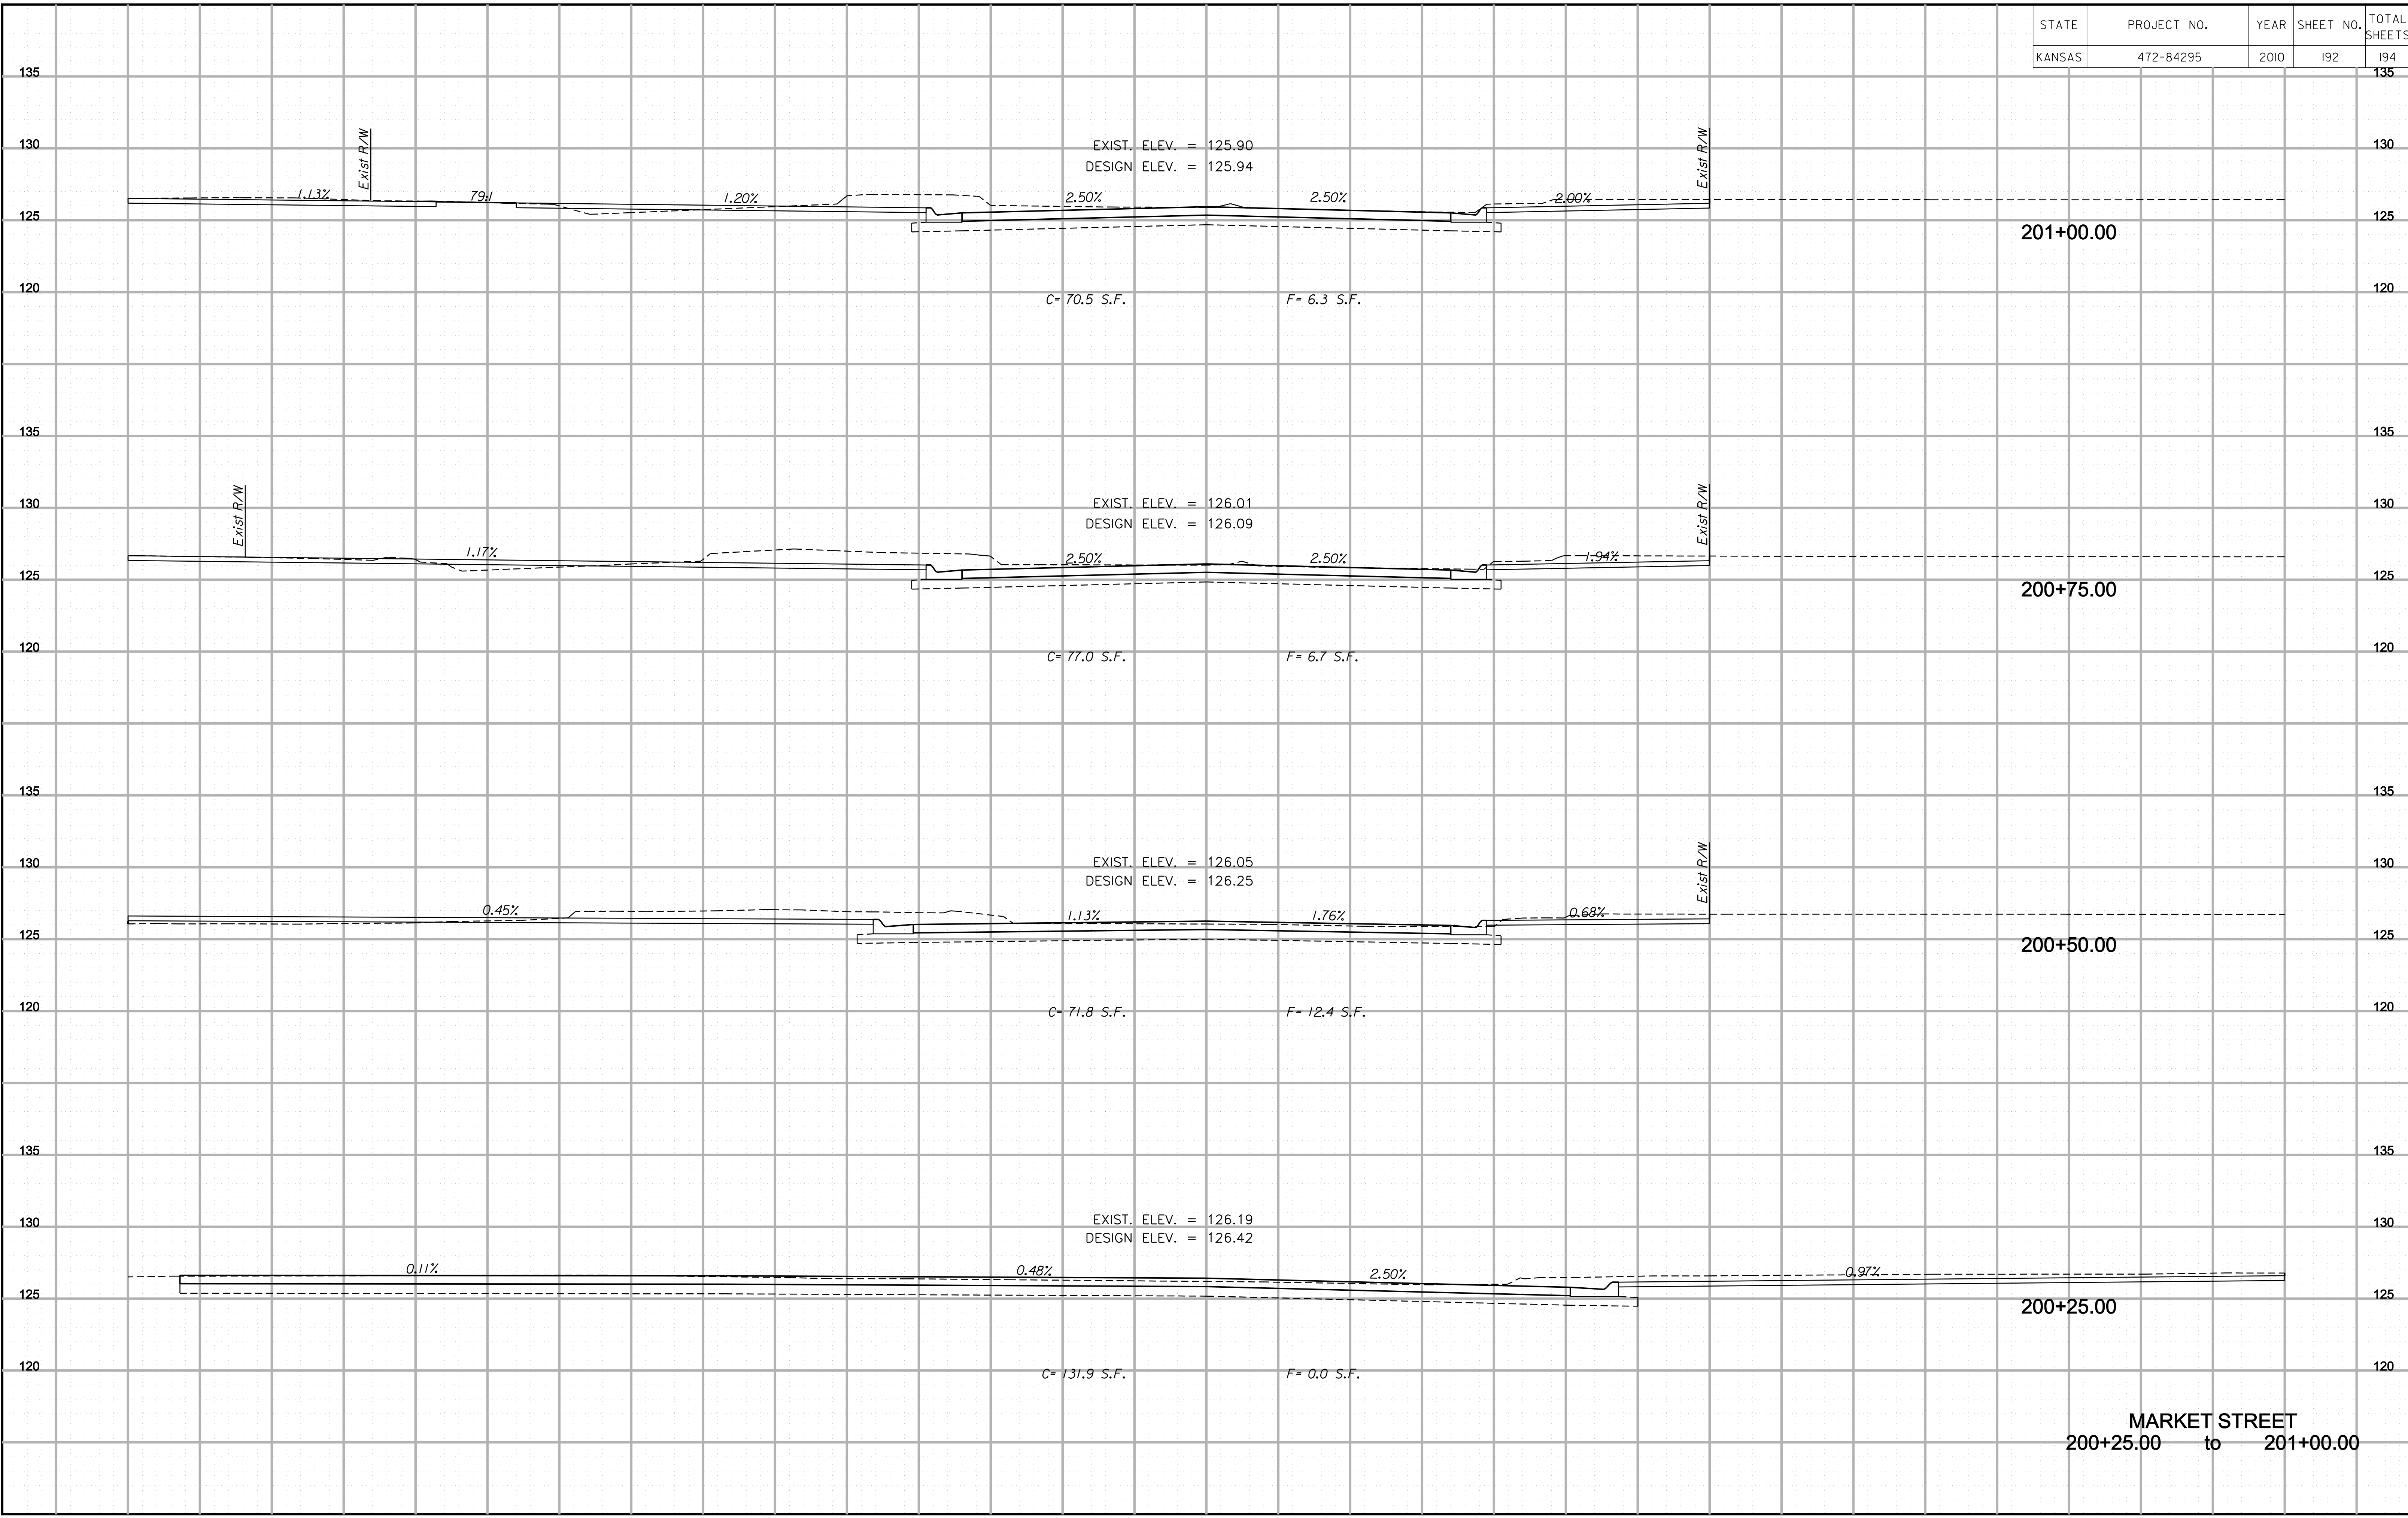

Plotted By : danavarr
 File : g:\w050001\ROAD\001sxs.sht

MARKET STREET
 200+25.00 to 201+00.00