


STATE	PROJECT NO.	YEAR	SHEET NO.	TOTAL SHEETS
KANSAS	472-84295	2010	193	194

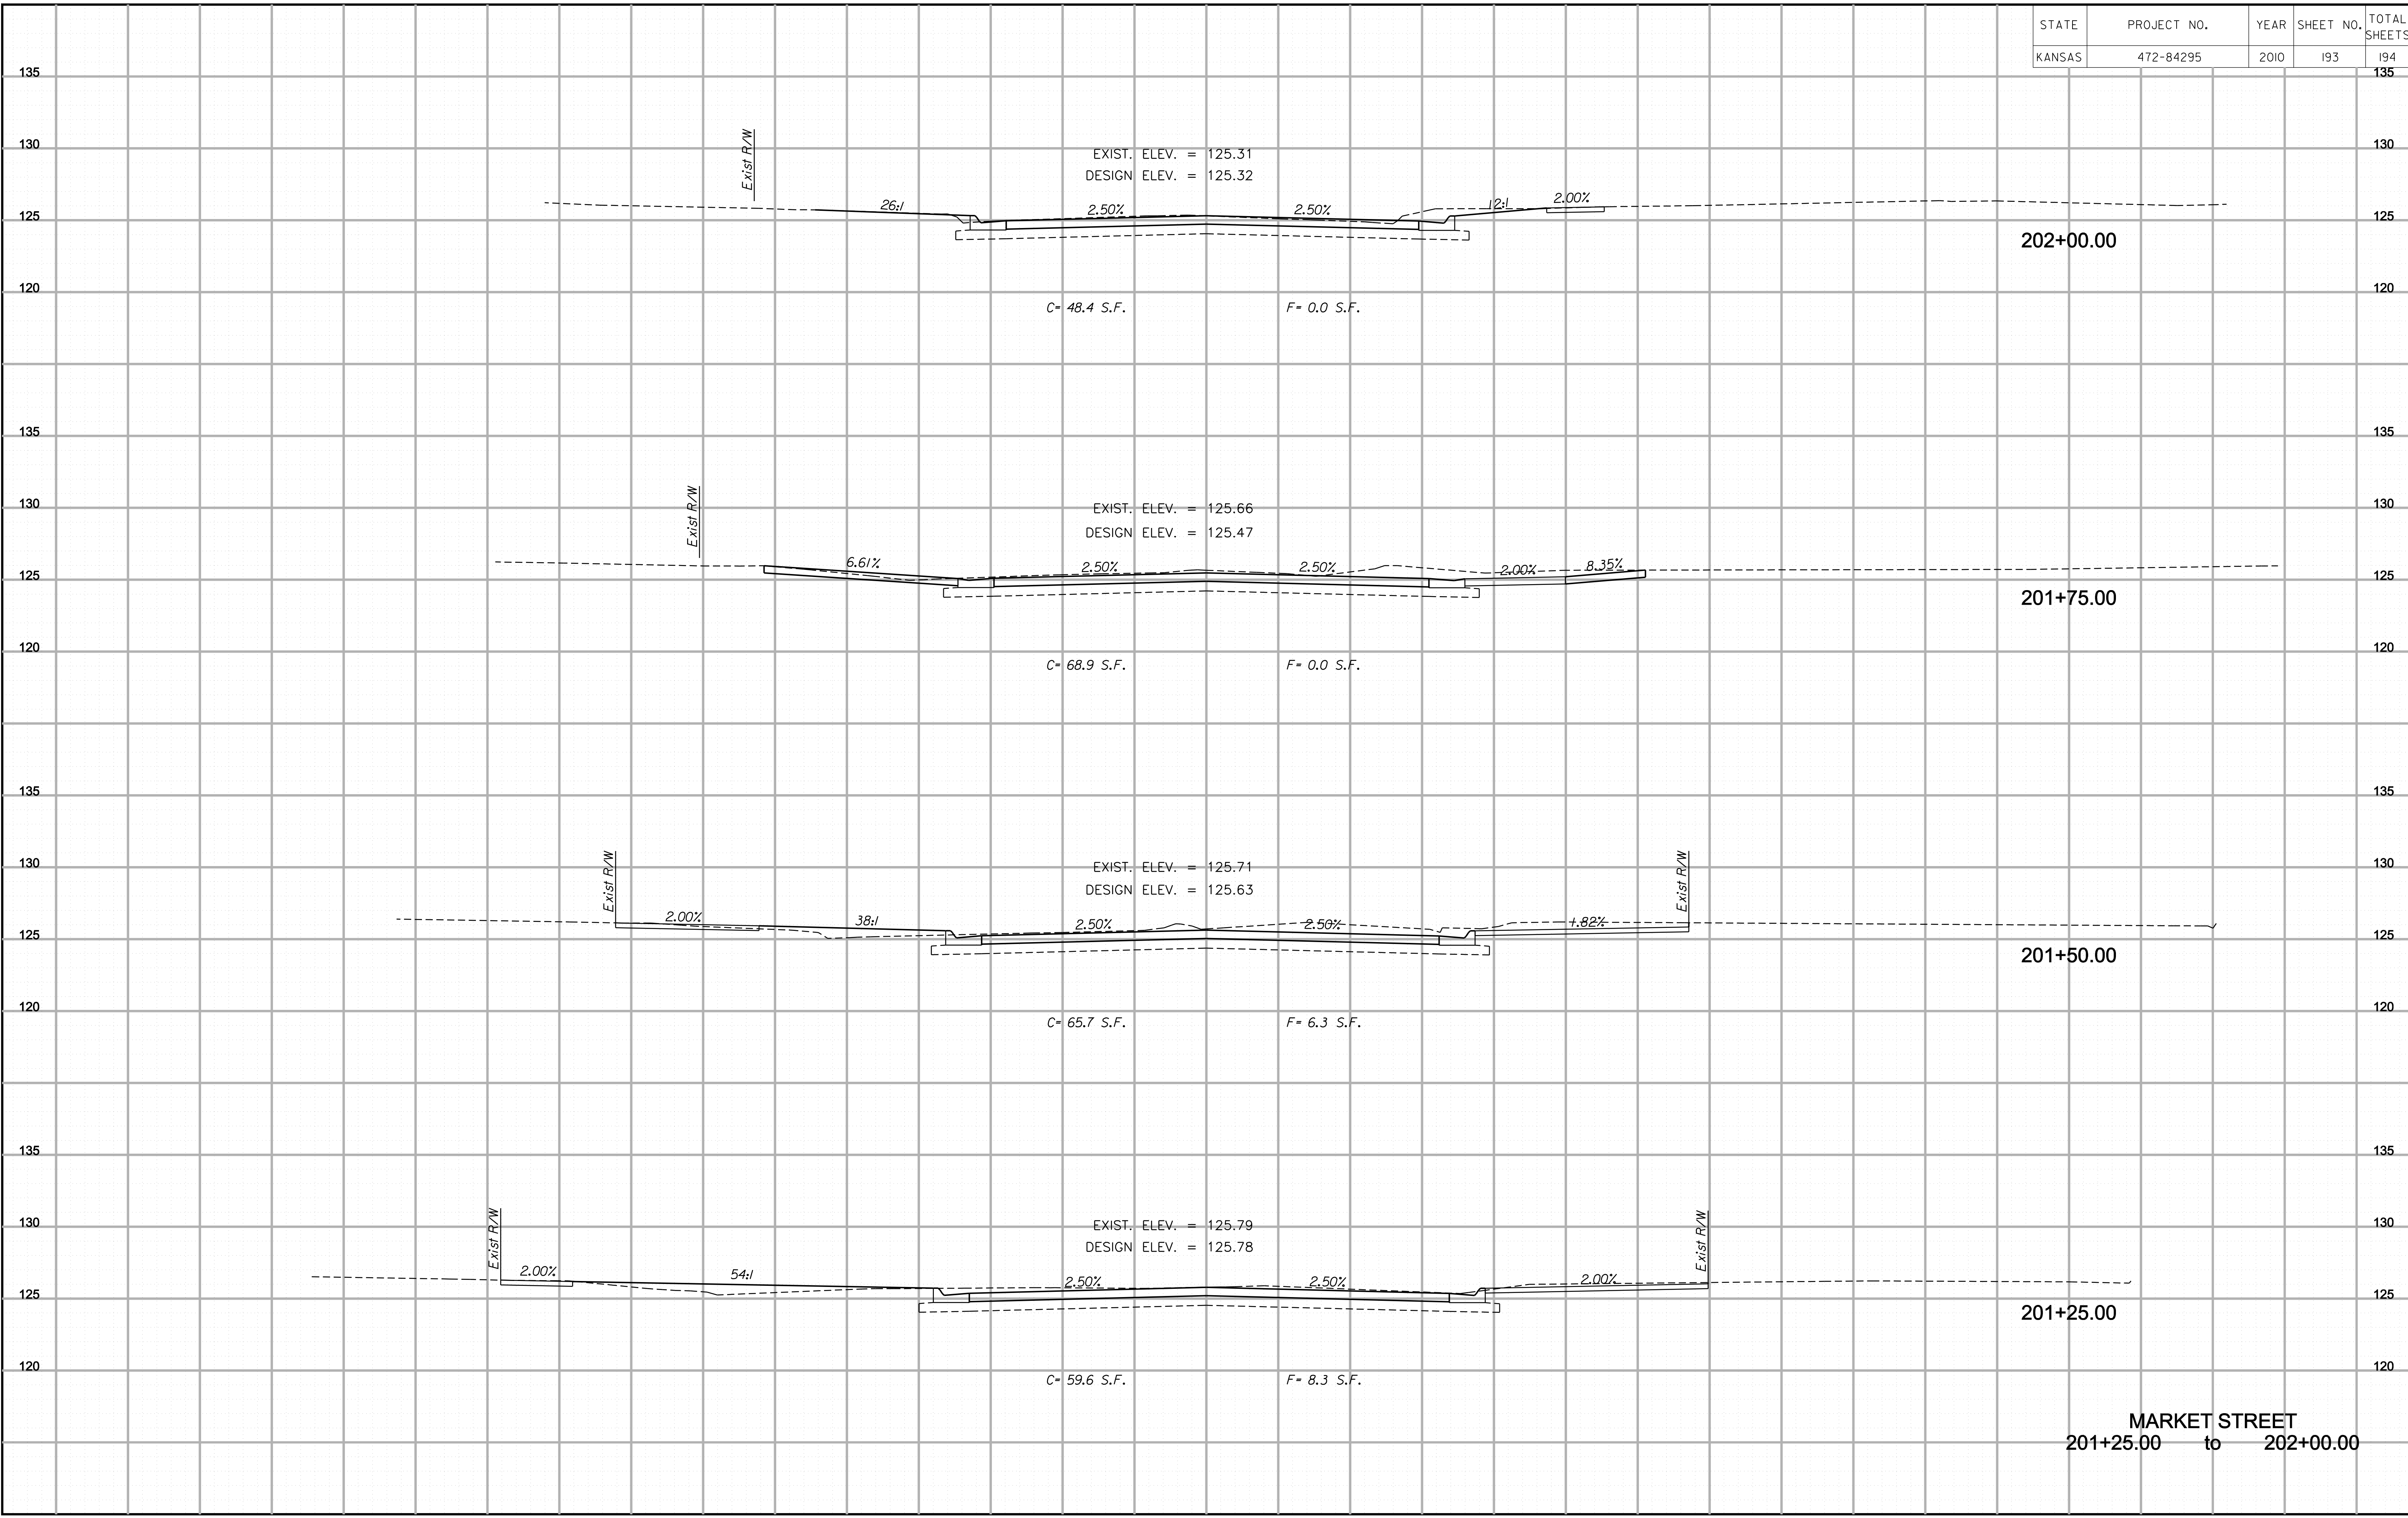

MARKET STREET
201+25.00 to 202+00.00

Plotted By : danavarrro
File : g:\w050001\ROAD\001sxs.sht

80 70 60 50 40 30 20 10 0 10 20 30 40 50 60 70 80

80 70 60 50 40 30 20 10 0 10 20 30 40 50 60 70 80