

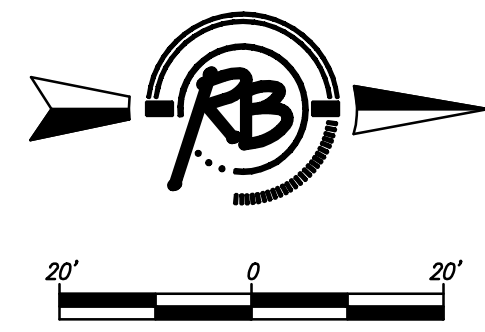



Harrison Park

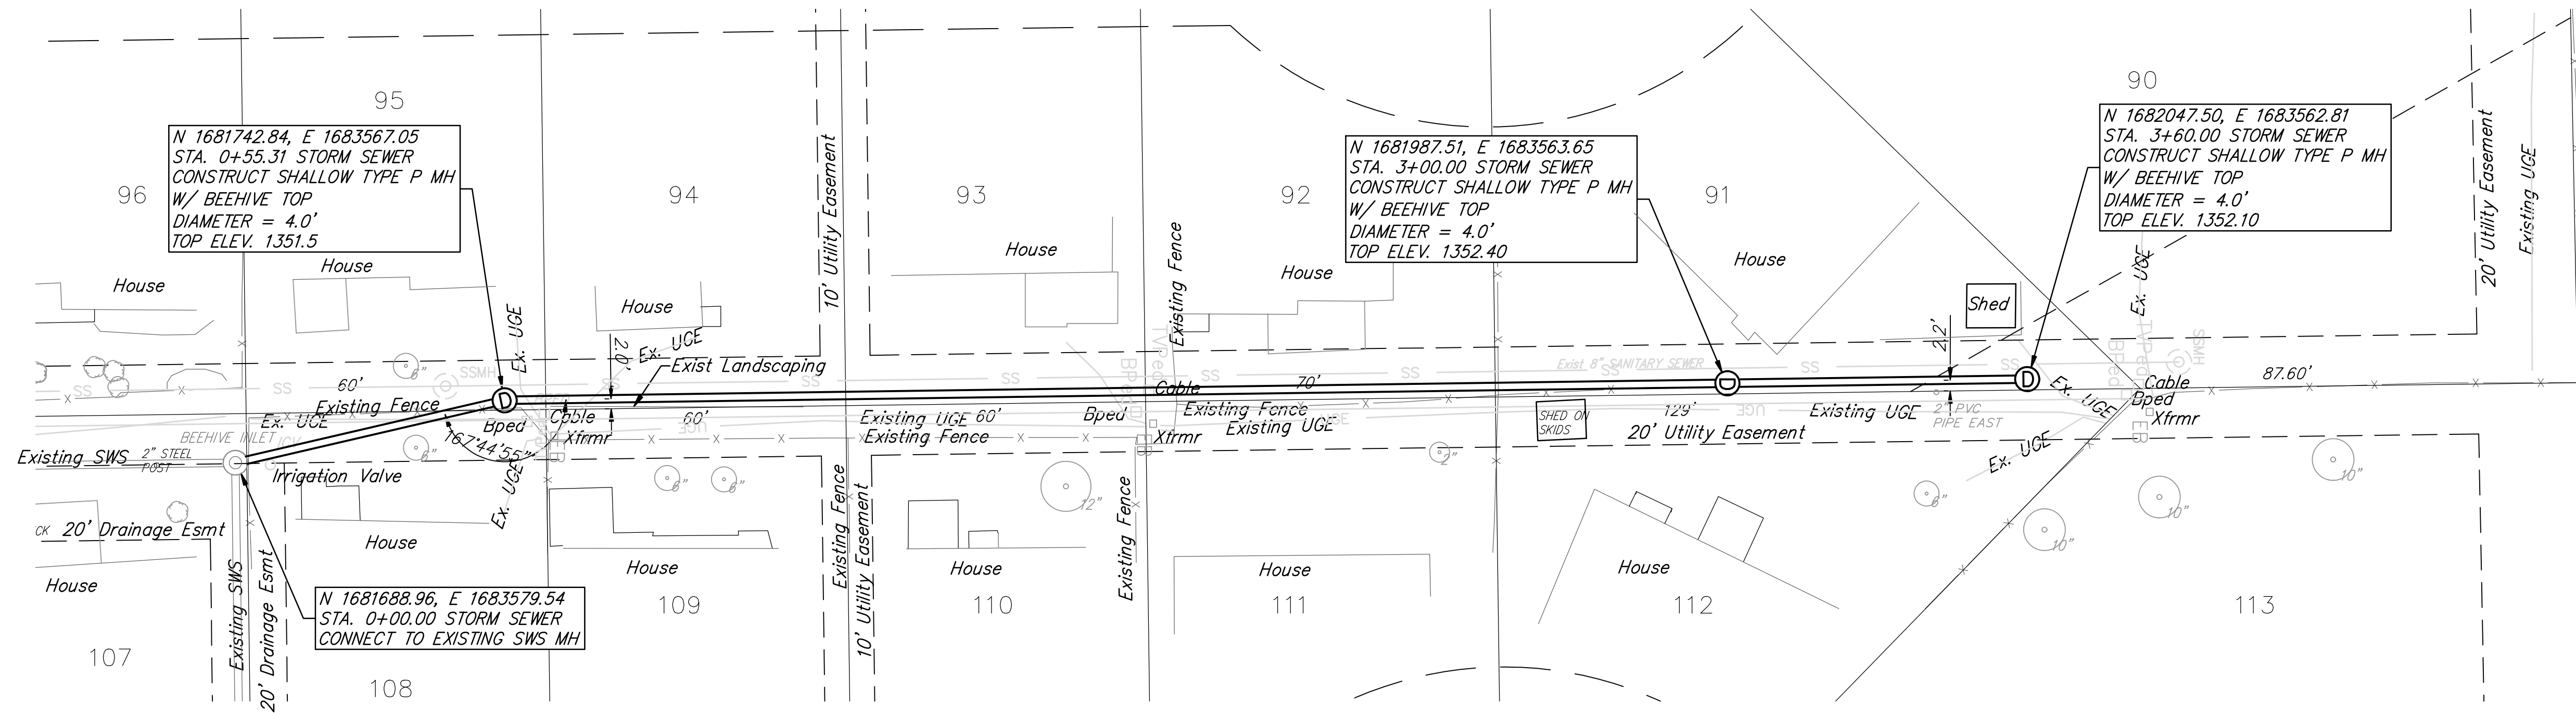


CONTRACTOR SHALL PROTECT TREES FROM DAMAGE AS NECESSARY DURING CONSTRUCTION.

SEE SWALE GRADING SHEETS FOR REFERENCES TO REMOVING/RESETTING FENCES AND UTILITY CONFLICTS.

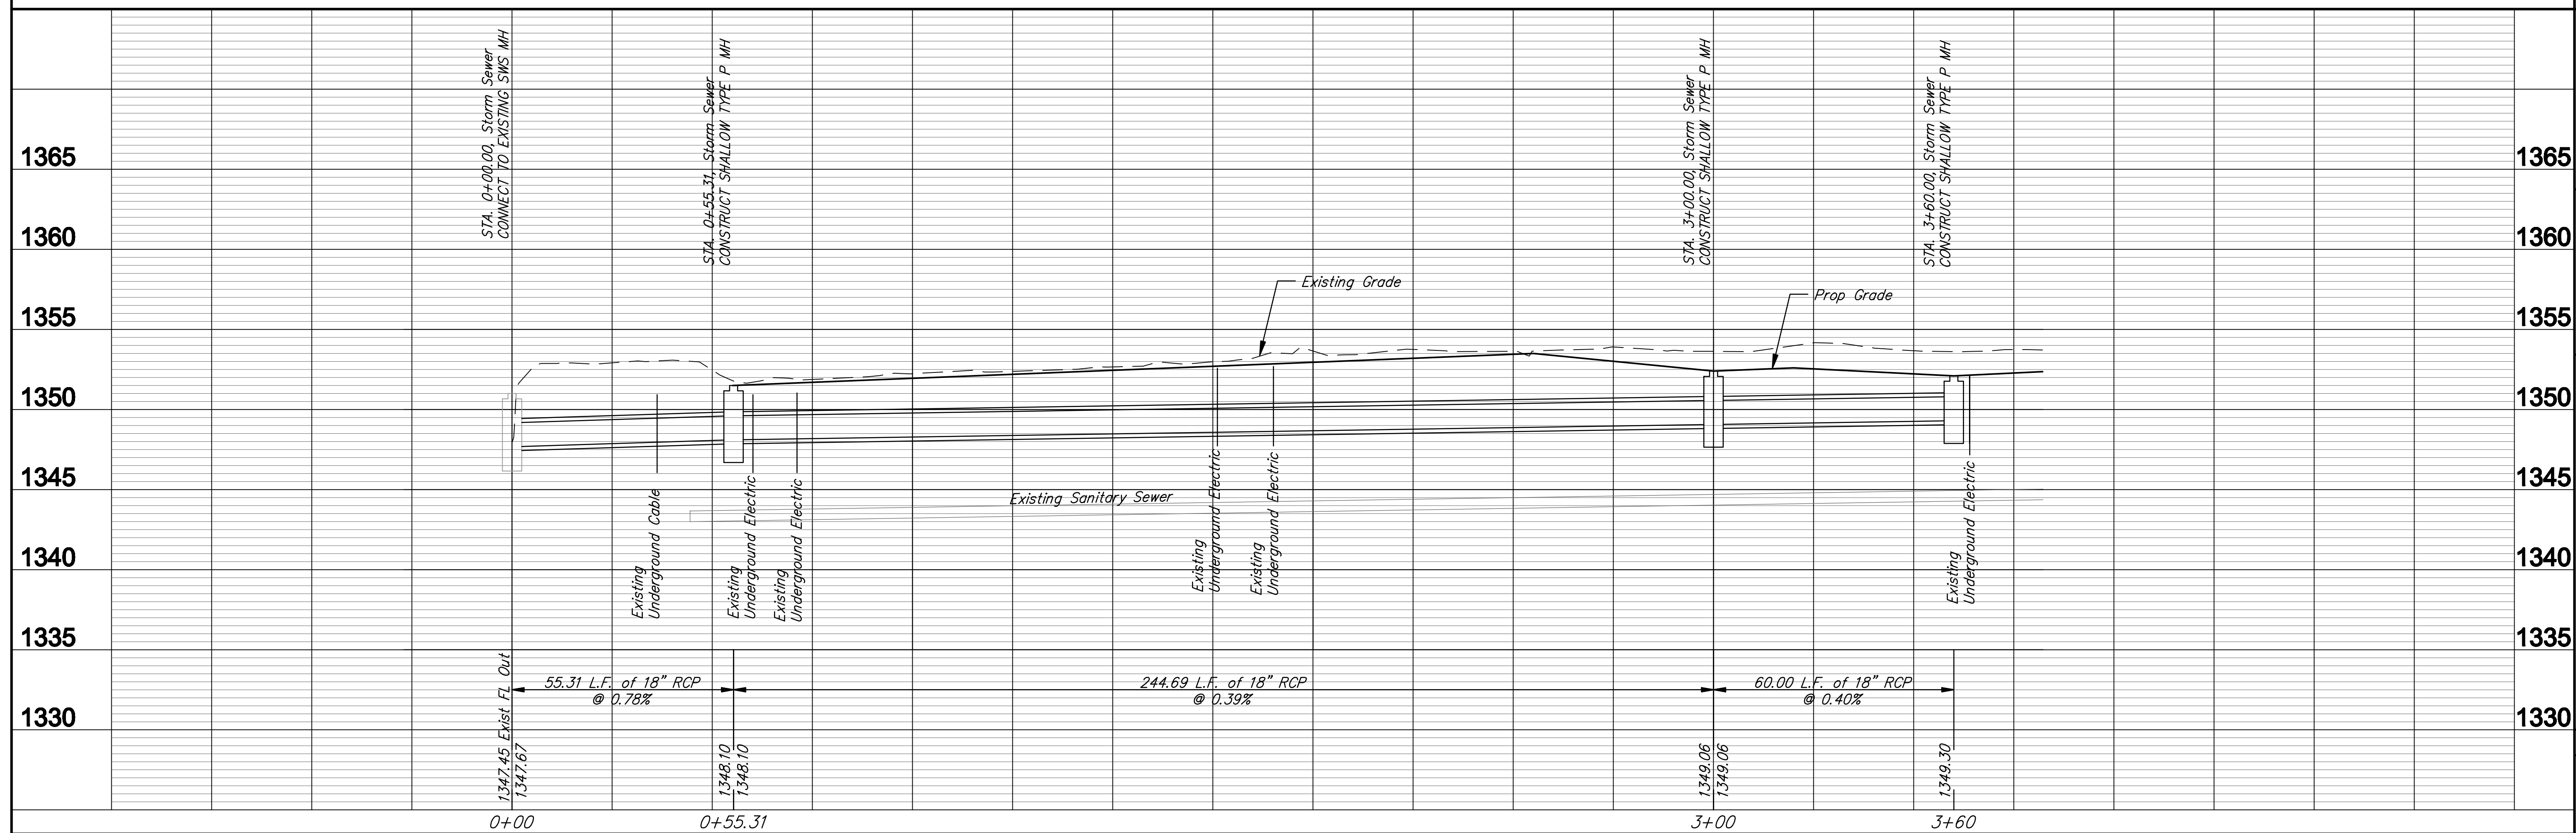

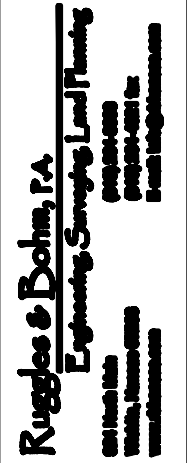
Rugles & DeWitt, L.A.
 Engineering, Surveying, Land Planning
 1000 W. 17th St., Suite 100
 Wichita, KS 67203
 Phone: 316.261.1111
 Fax: 316.261.1112
 Email: info@rdewitt.com

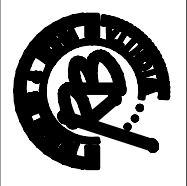
PROPOSED STORM SEWER
WICHITA, KANSAS
 PROJECT NUMBER: 562-599205
 SURVEY BASE: [Prop SWS]
 DATE: Oct. 1, 2009