

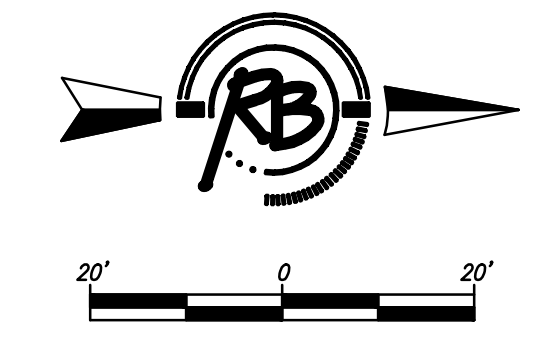


Harrison Park

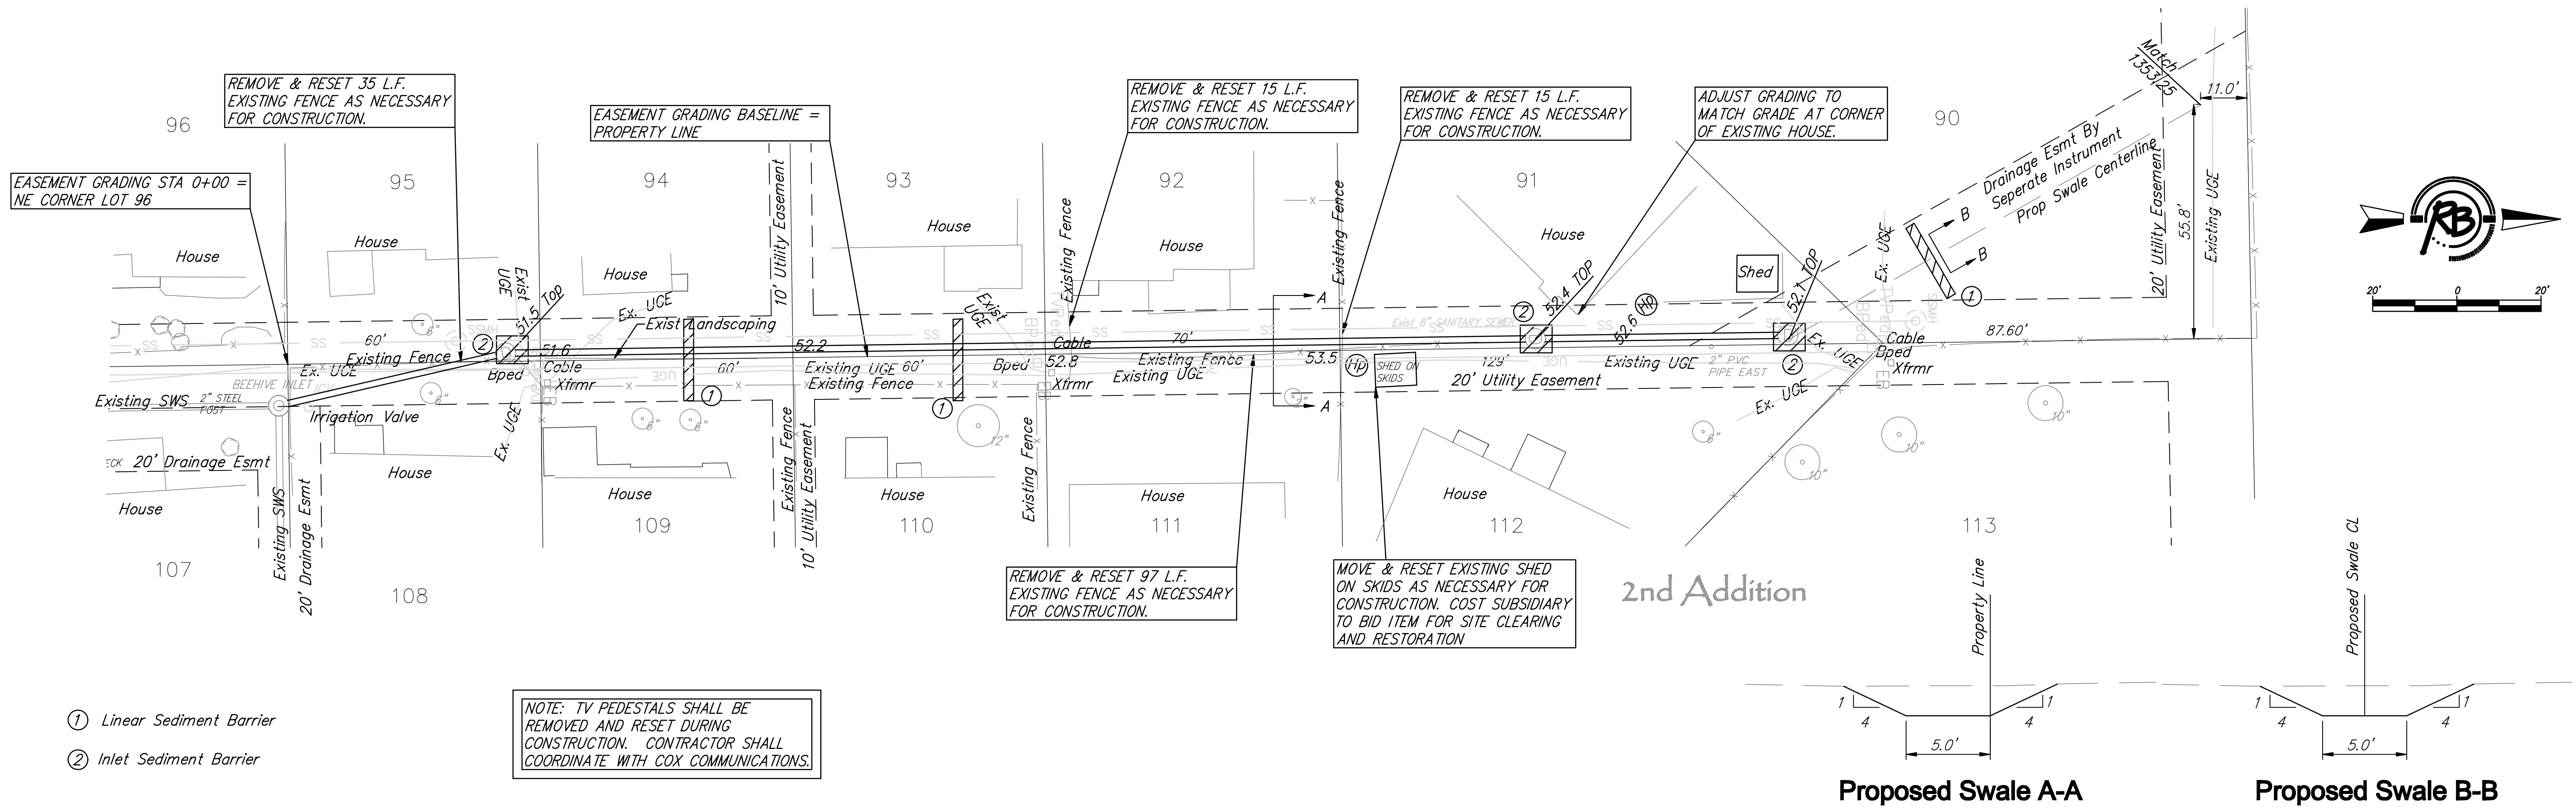

- ① Linear Sediment Barrier
- ② Inlet Sediment Barrier

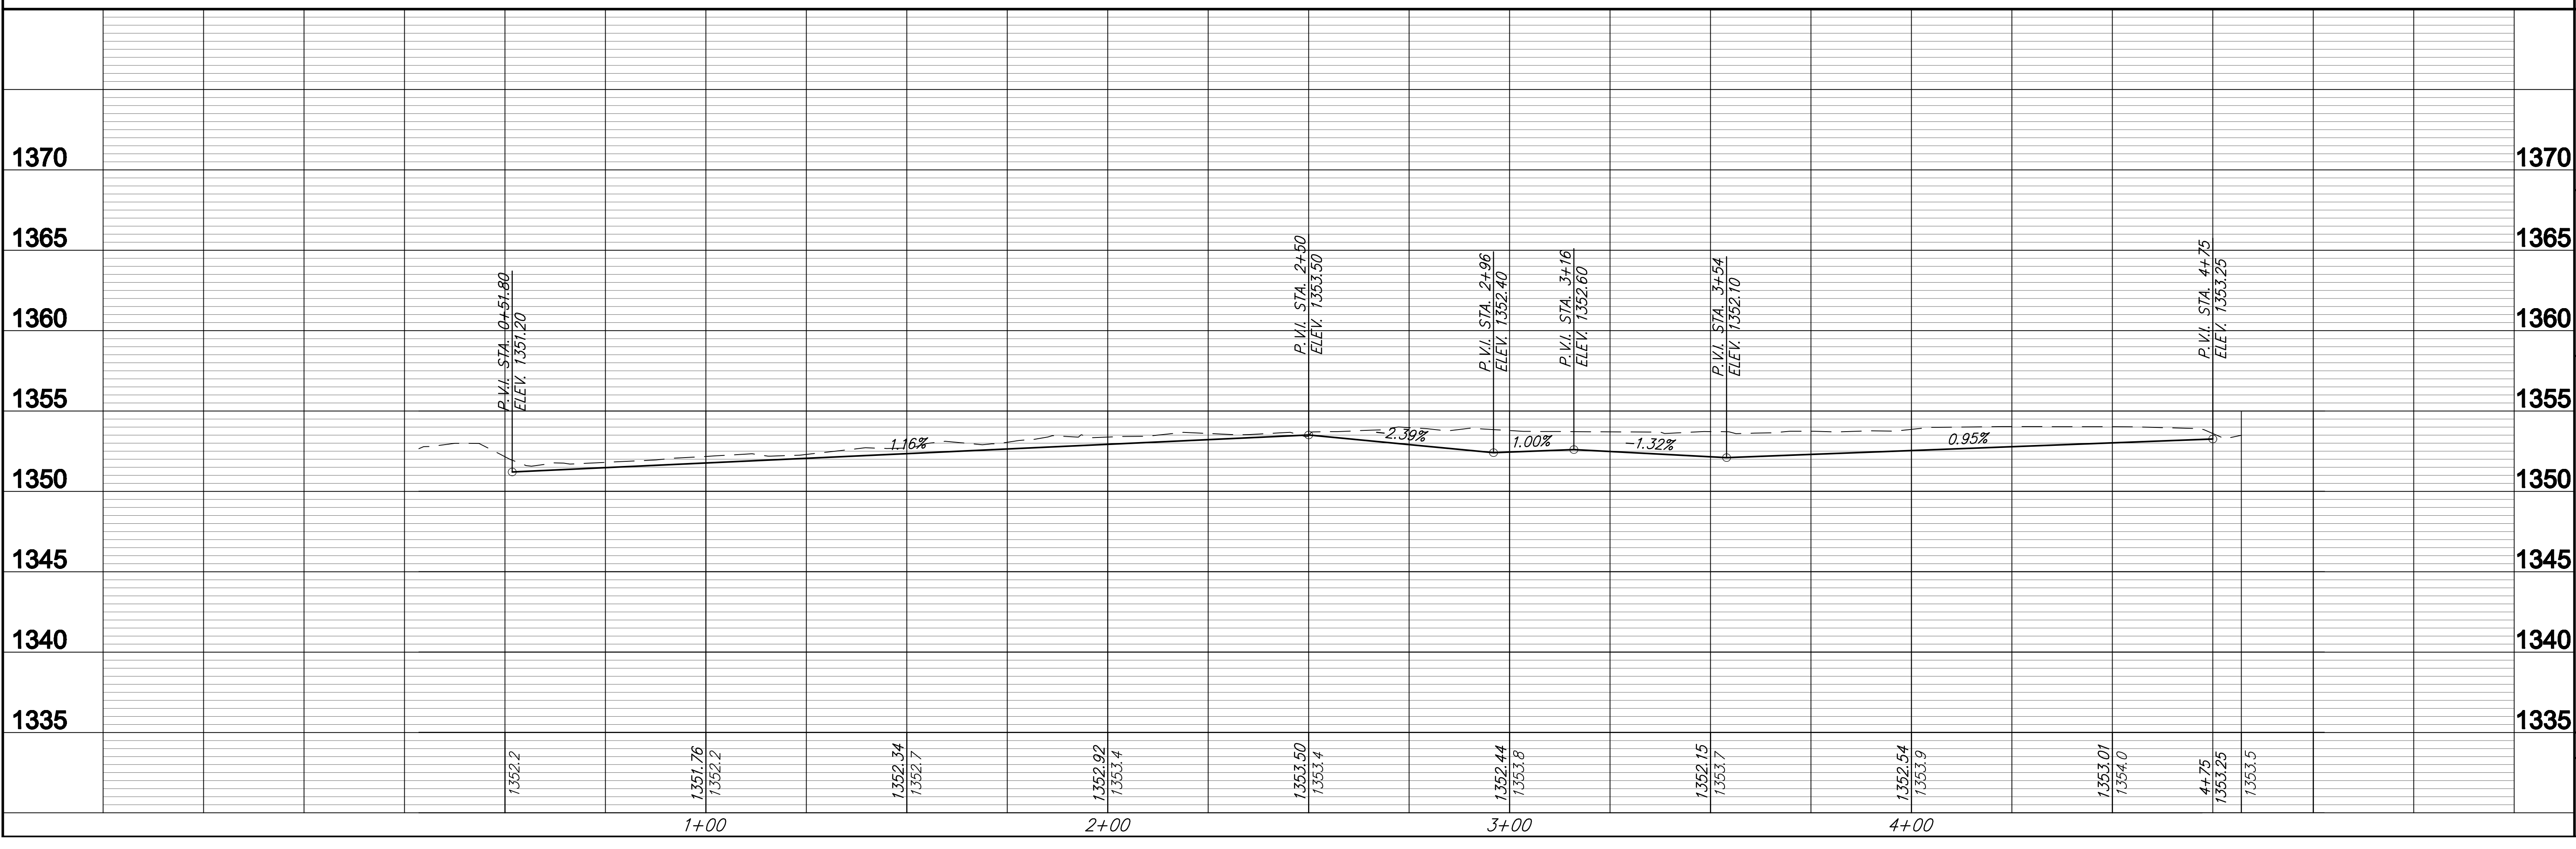

Rugles & DeWitt, L.L.C.
 Professional Engineer
 License No. 562-589205
 State of Kansas
 Oct. 1, 2009

PROJECT NUMBER: 562-589205
DATE: Oct. 1, 2009
SCALE: SURVEY BASE (Prop Swale)

**DRAINAGE IMPROVEMENTS
 PROPOSED SWALE
 WICHITA, KANSAS**