


CP# 3
Pin (Found)
N= 5224.60
E= 4822.04

CP# 1
Pin (Found)
N= 5564.56
E= 4822.06

CP# 2
Cap (Found)
N= 5564.91
E= 5000.00

Install 2' Conc. Flume
w/ 10' LF of 6" Curb
Both N & S of Flume

Benchmark:
COW Benchmark @ Maize and Maple
Northwest Corner of intersection
88.50' West of \mathcal{C}
58.00' North of \mathcal{C}
106.00' NW of Section Corner Iron
11.00' West of traffic light pole
1.56' South of South face of walk
Elev. = 1322.45 msl

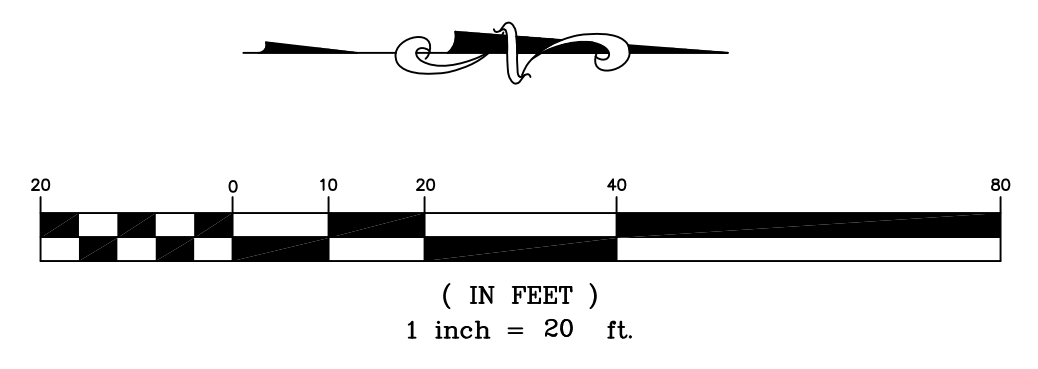

OAK CLIFF ESTATES			
Grading Plan			
Wichita, Kansas			
PROJECT NUMBER			
kemiller <i>engineering</i>	KEM NO. 06160	FILE grading	DATE 1/2008
	DESIGN KM	DRAWN NS	REVISED
			SHEET 2 OF 8
516 S. Market, Wichita, KS 67202		316/264-0242	